
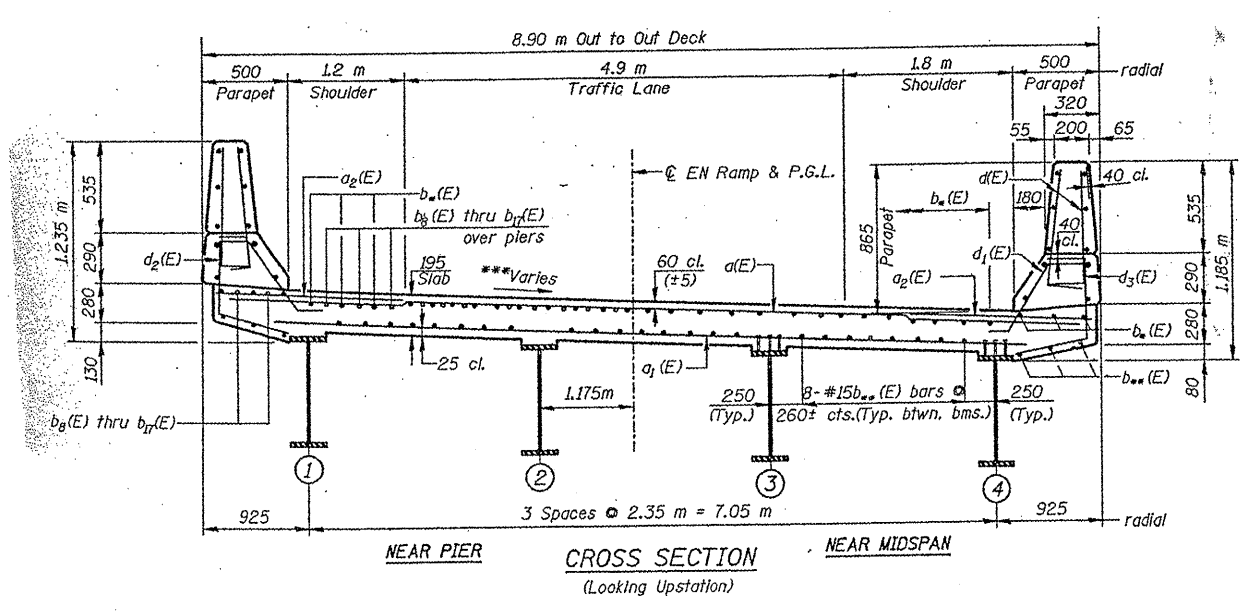


| | | | | |
|-----------------|-----------------------|----------------|---------------------|--------------------|
| ROUTE FAI 55 | SECTION 2011-016-1 | COUNTY COOK | TOTAL SHEETS 173 | SHEET NUMBER 76 |
|-----------------|-----------------------|----------------|---------------------|--------------------|

CONTRACT NO. 60P07

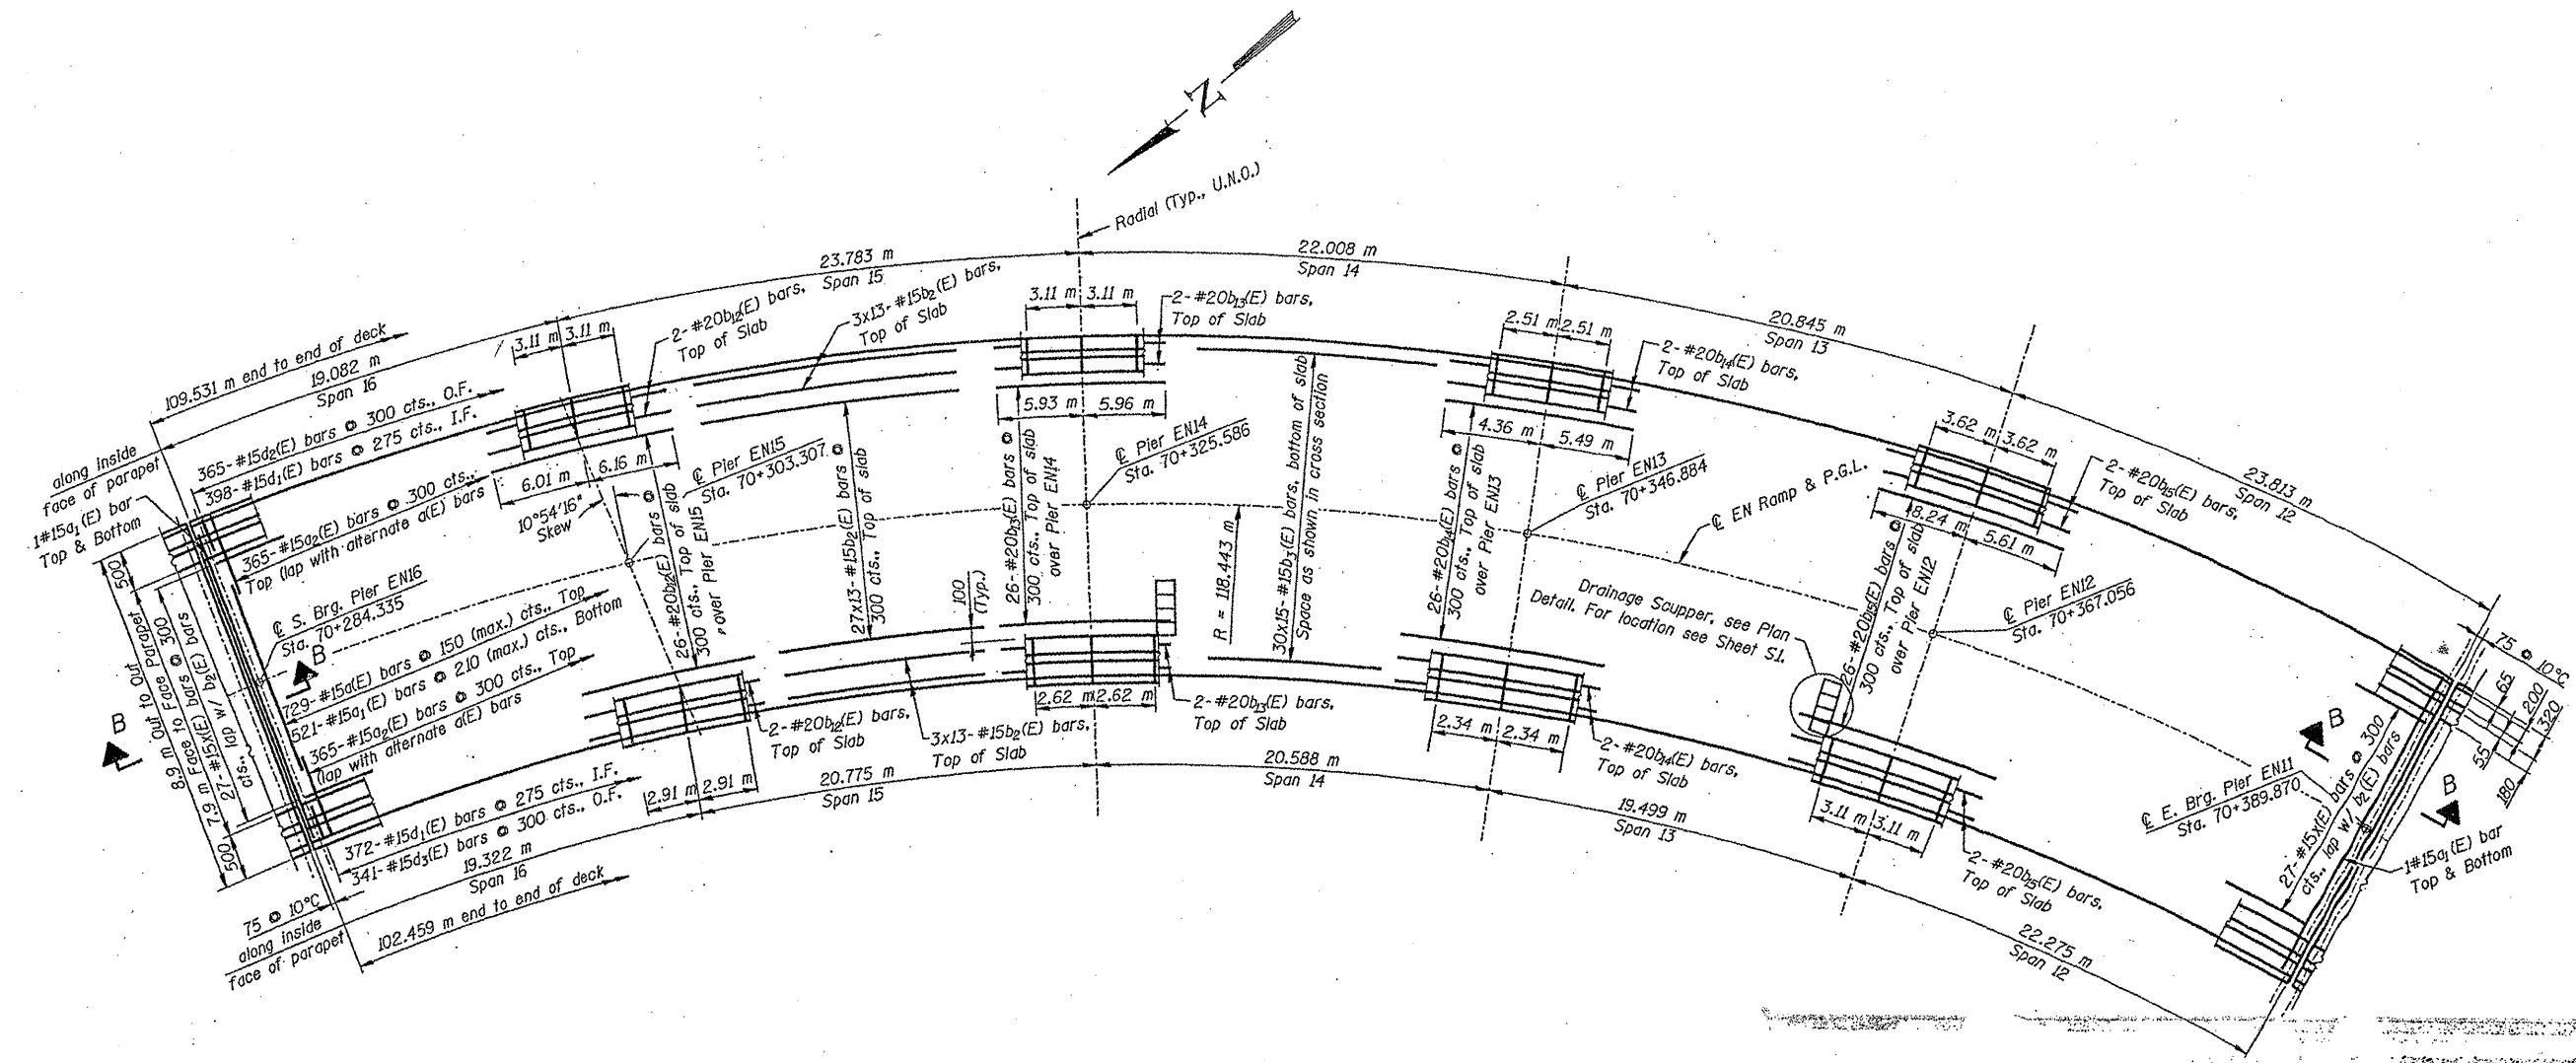

FOR INFORMATION ONLY

ILLINOIS DEPARTMENT OF
TRANSPORTATION
EXISTING PLANS

LOCATION 16 (SN 016-1056)
(EB BRIDGE)
SHEET 2 OF 4