



ROUTE FAI 55	SECTION 2011-016-I	COUNTY COOK	TOTAL SHEETS 173	SHEET NUMBER 78
-----------------	-----------------------	----------------	---------------------	--------------------


CONTRACT NO. 60P07

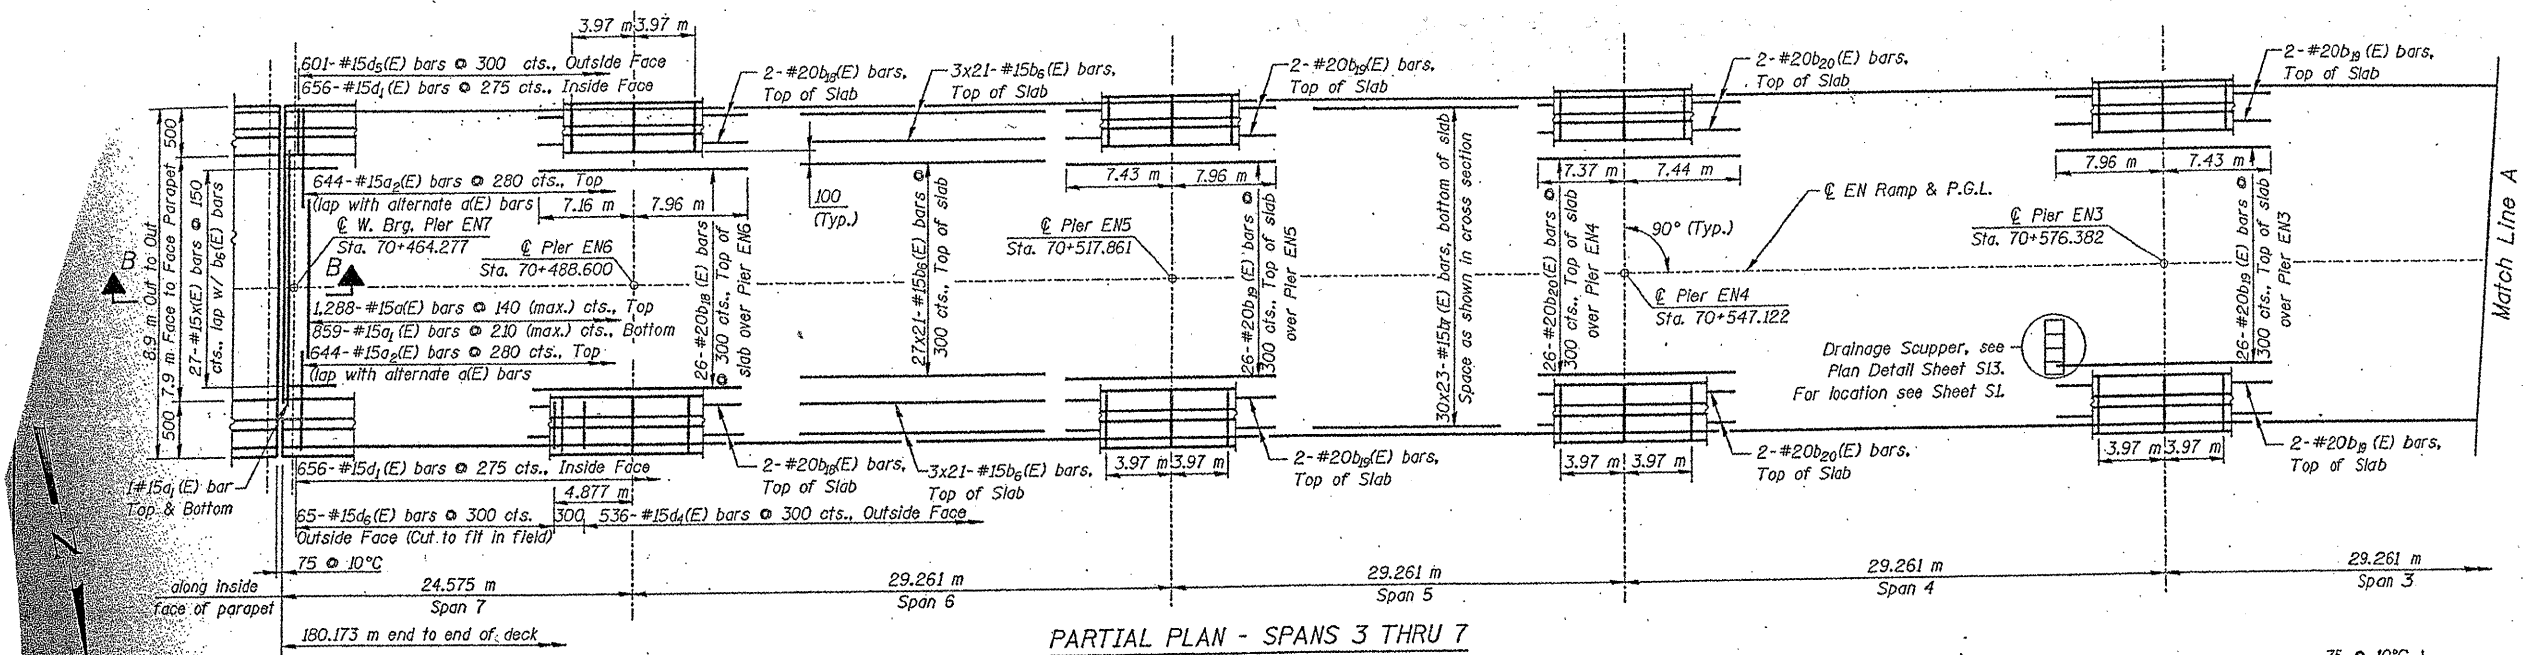

PARTIAL PLAN - SPANS 3 THRU 7

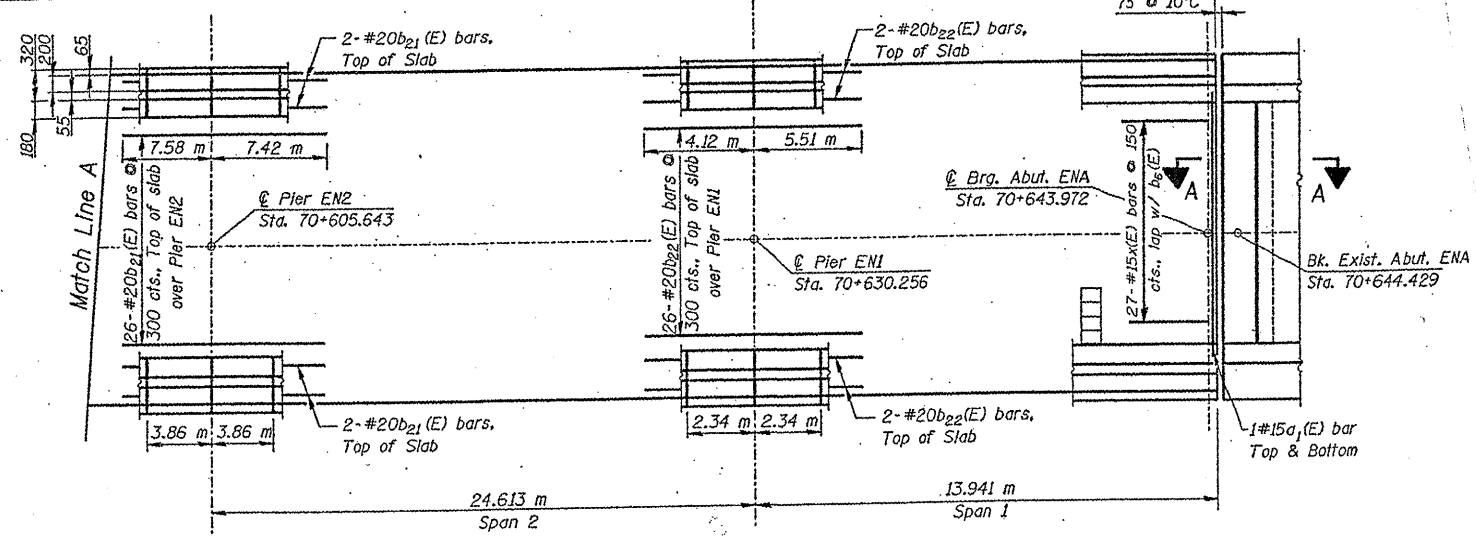

**FOR INFORMATION ONLY**

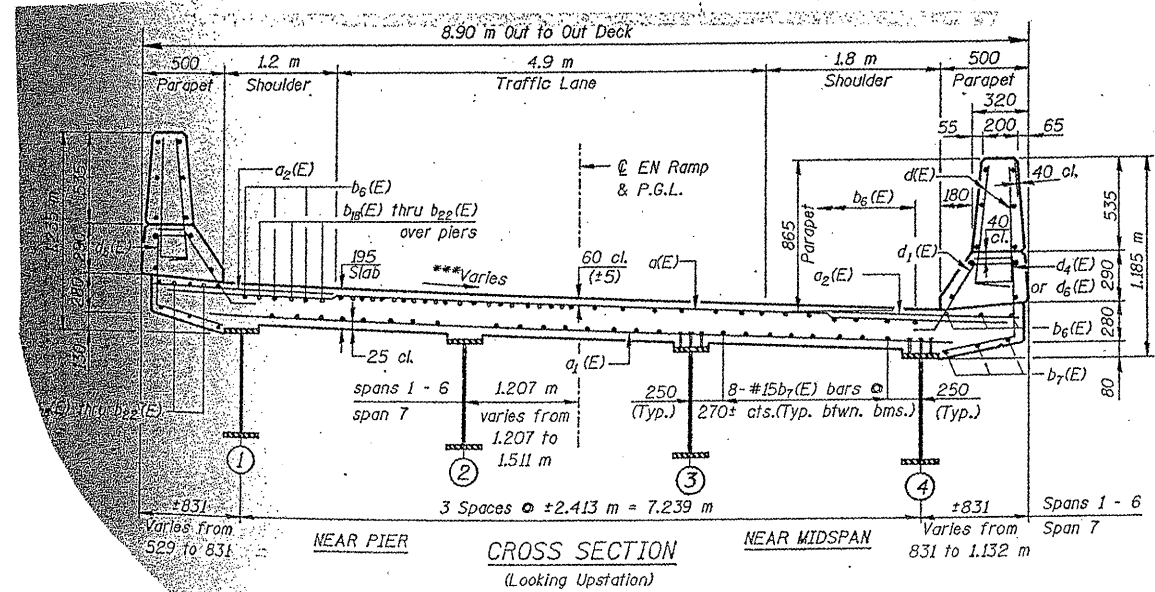

CROSS SECTION  
(Looking Upstation)

ILLINOIS DEPARTMENT OF  
TRANSPORTATION  
EXISTING PLANS

LOCATION 16 (SN 016-1056)  
(EB BRIDGE)  
SHEET 4 OF 4