


UNIT 1 CROSS SECTION


ROUTE FAI 55	SECTION 2011-016-1	COUNTY COOK	TOTAL SHEETS 173	SHEET NUMBER 94
-----------------	-----------------------	----------------	---------------------	--------------------

CONTRACT NO. 60P07


Prop. I-55

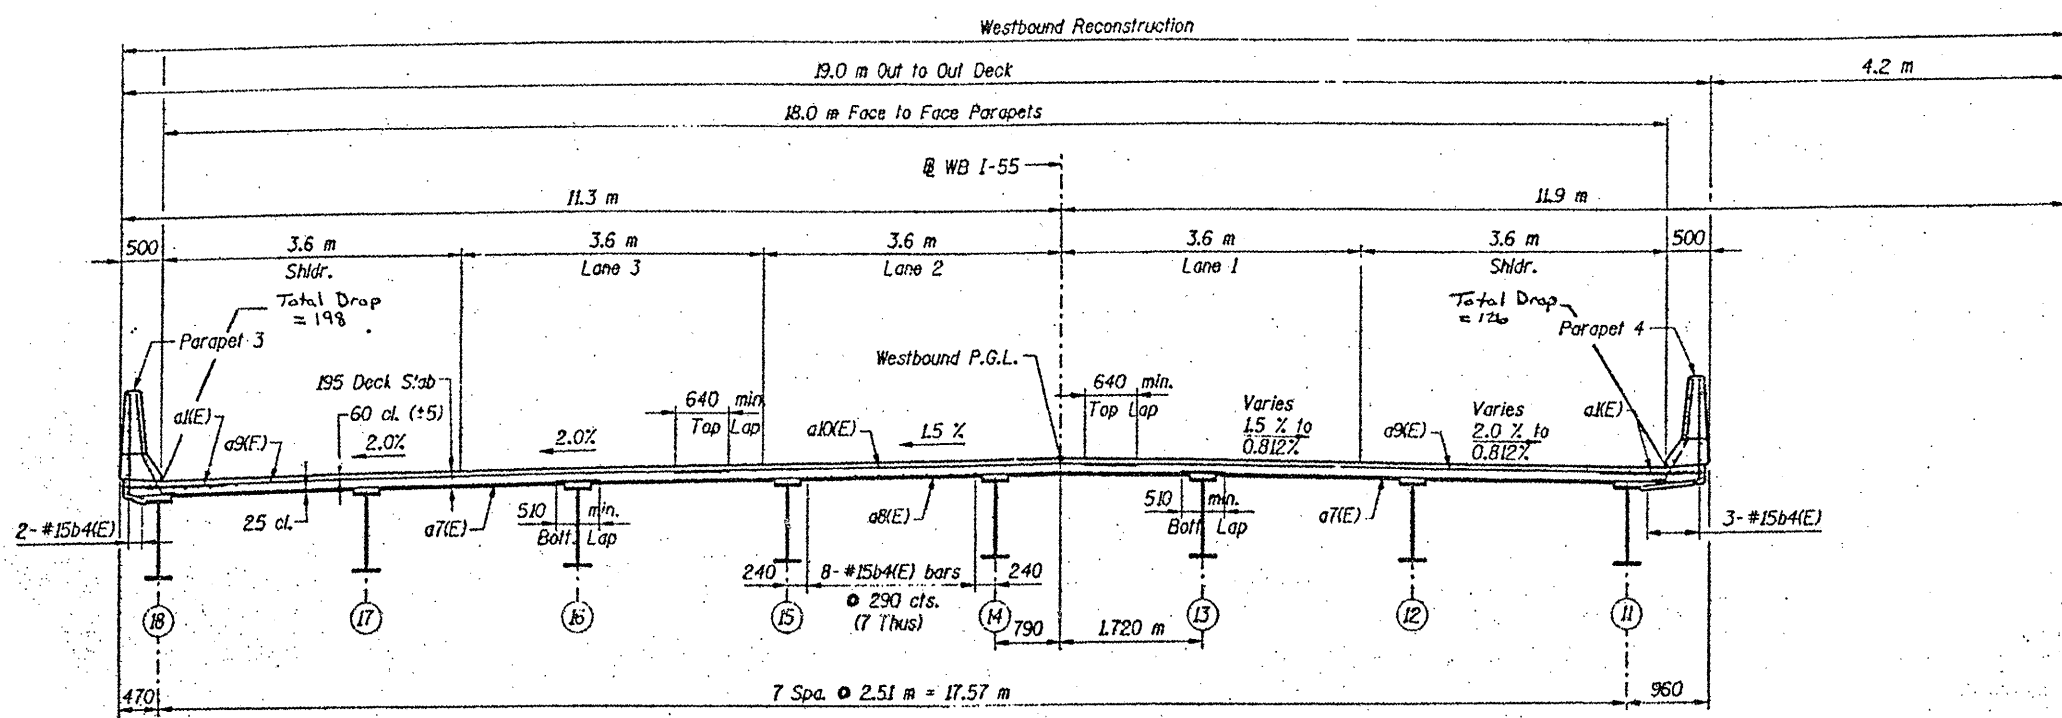

DECK CROSS SECTION (Looking East)

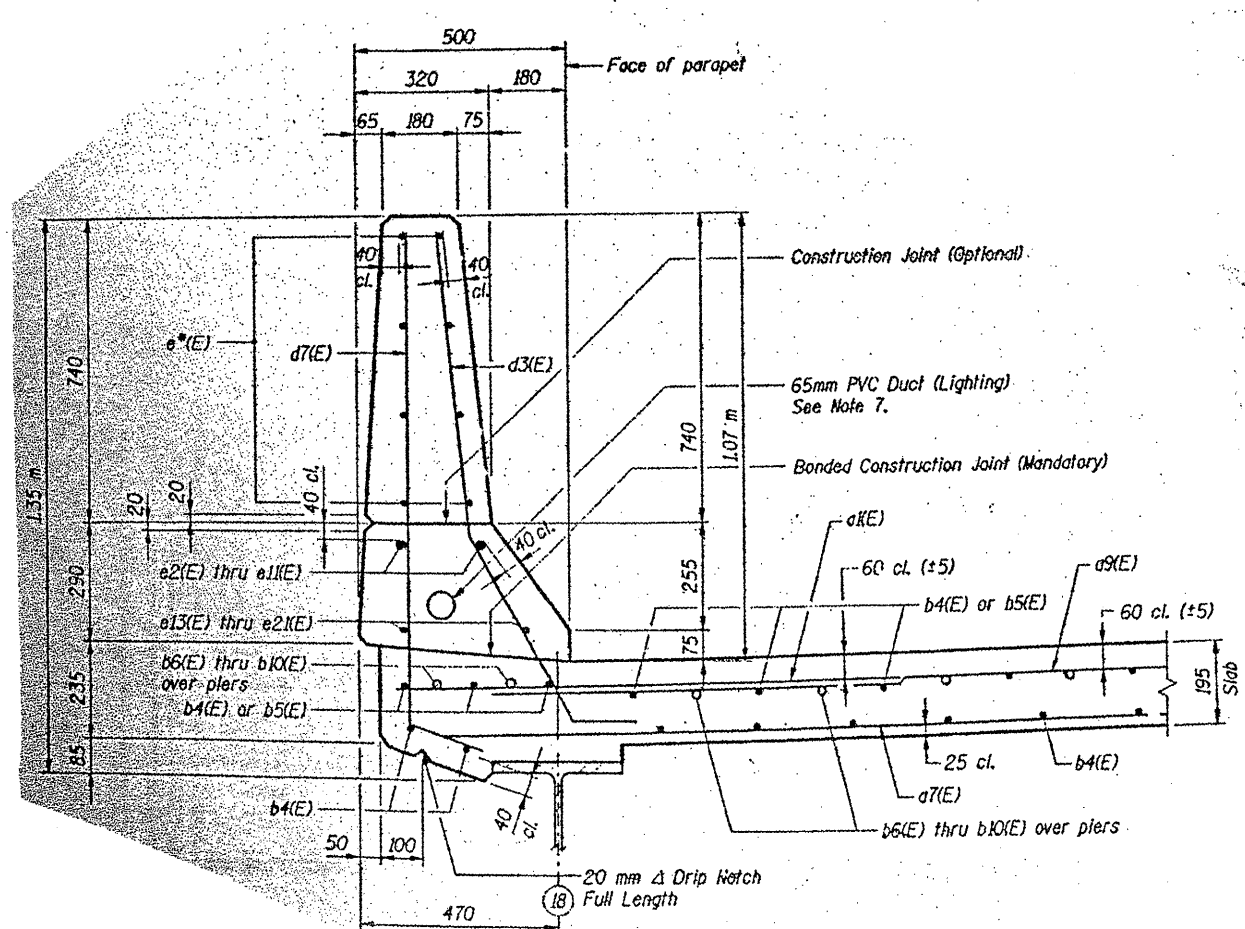

SECTION THRU PARAPET 3

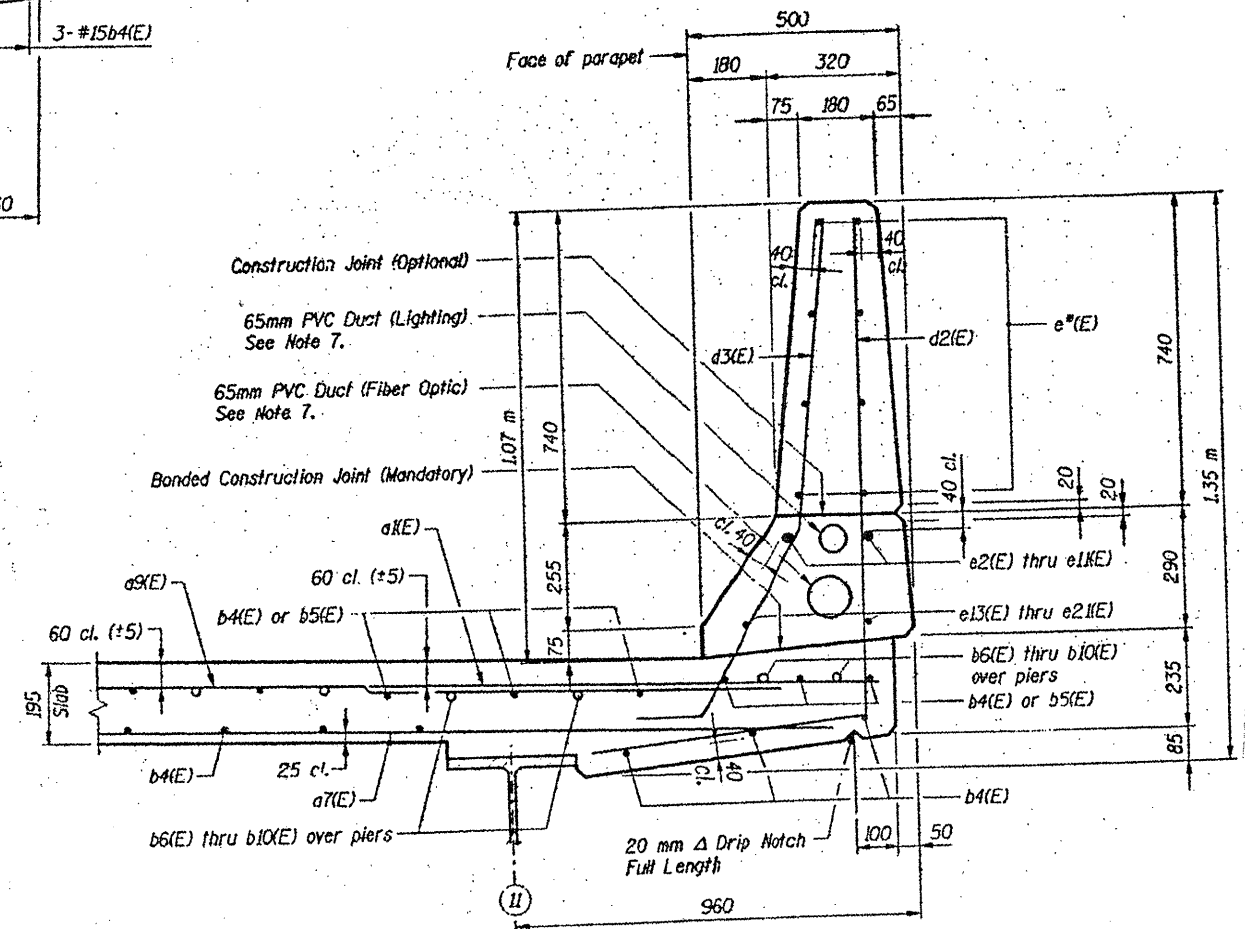

SECTION THRU PARAPET 4

FOR INFORMATION ONLY

ILLINOIS DEPARTMENT OF TRANSPORTATION
EXISTING PLANS

LOCATION 18 (SN 016-1083)
(WB BRIDGE)
SHEET 4 OF 21