



ROUTE FAI 55	SECTION 2011-016-I	COUNTY COOK	TOTAL SHEETS 173	SHEET NUMBER 95
-----------------	-----------------------	----------------	---------------------	--------------------

CONTRACT NO. 60P07

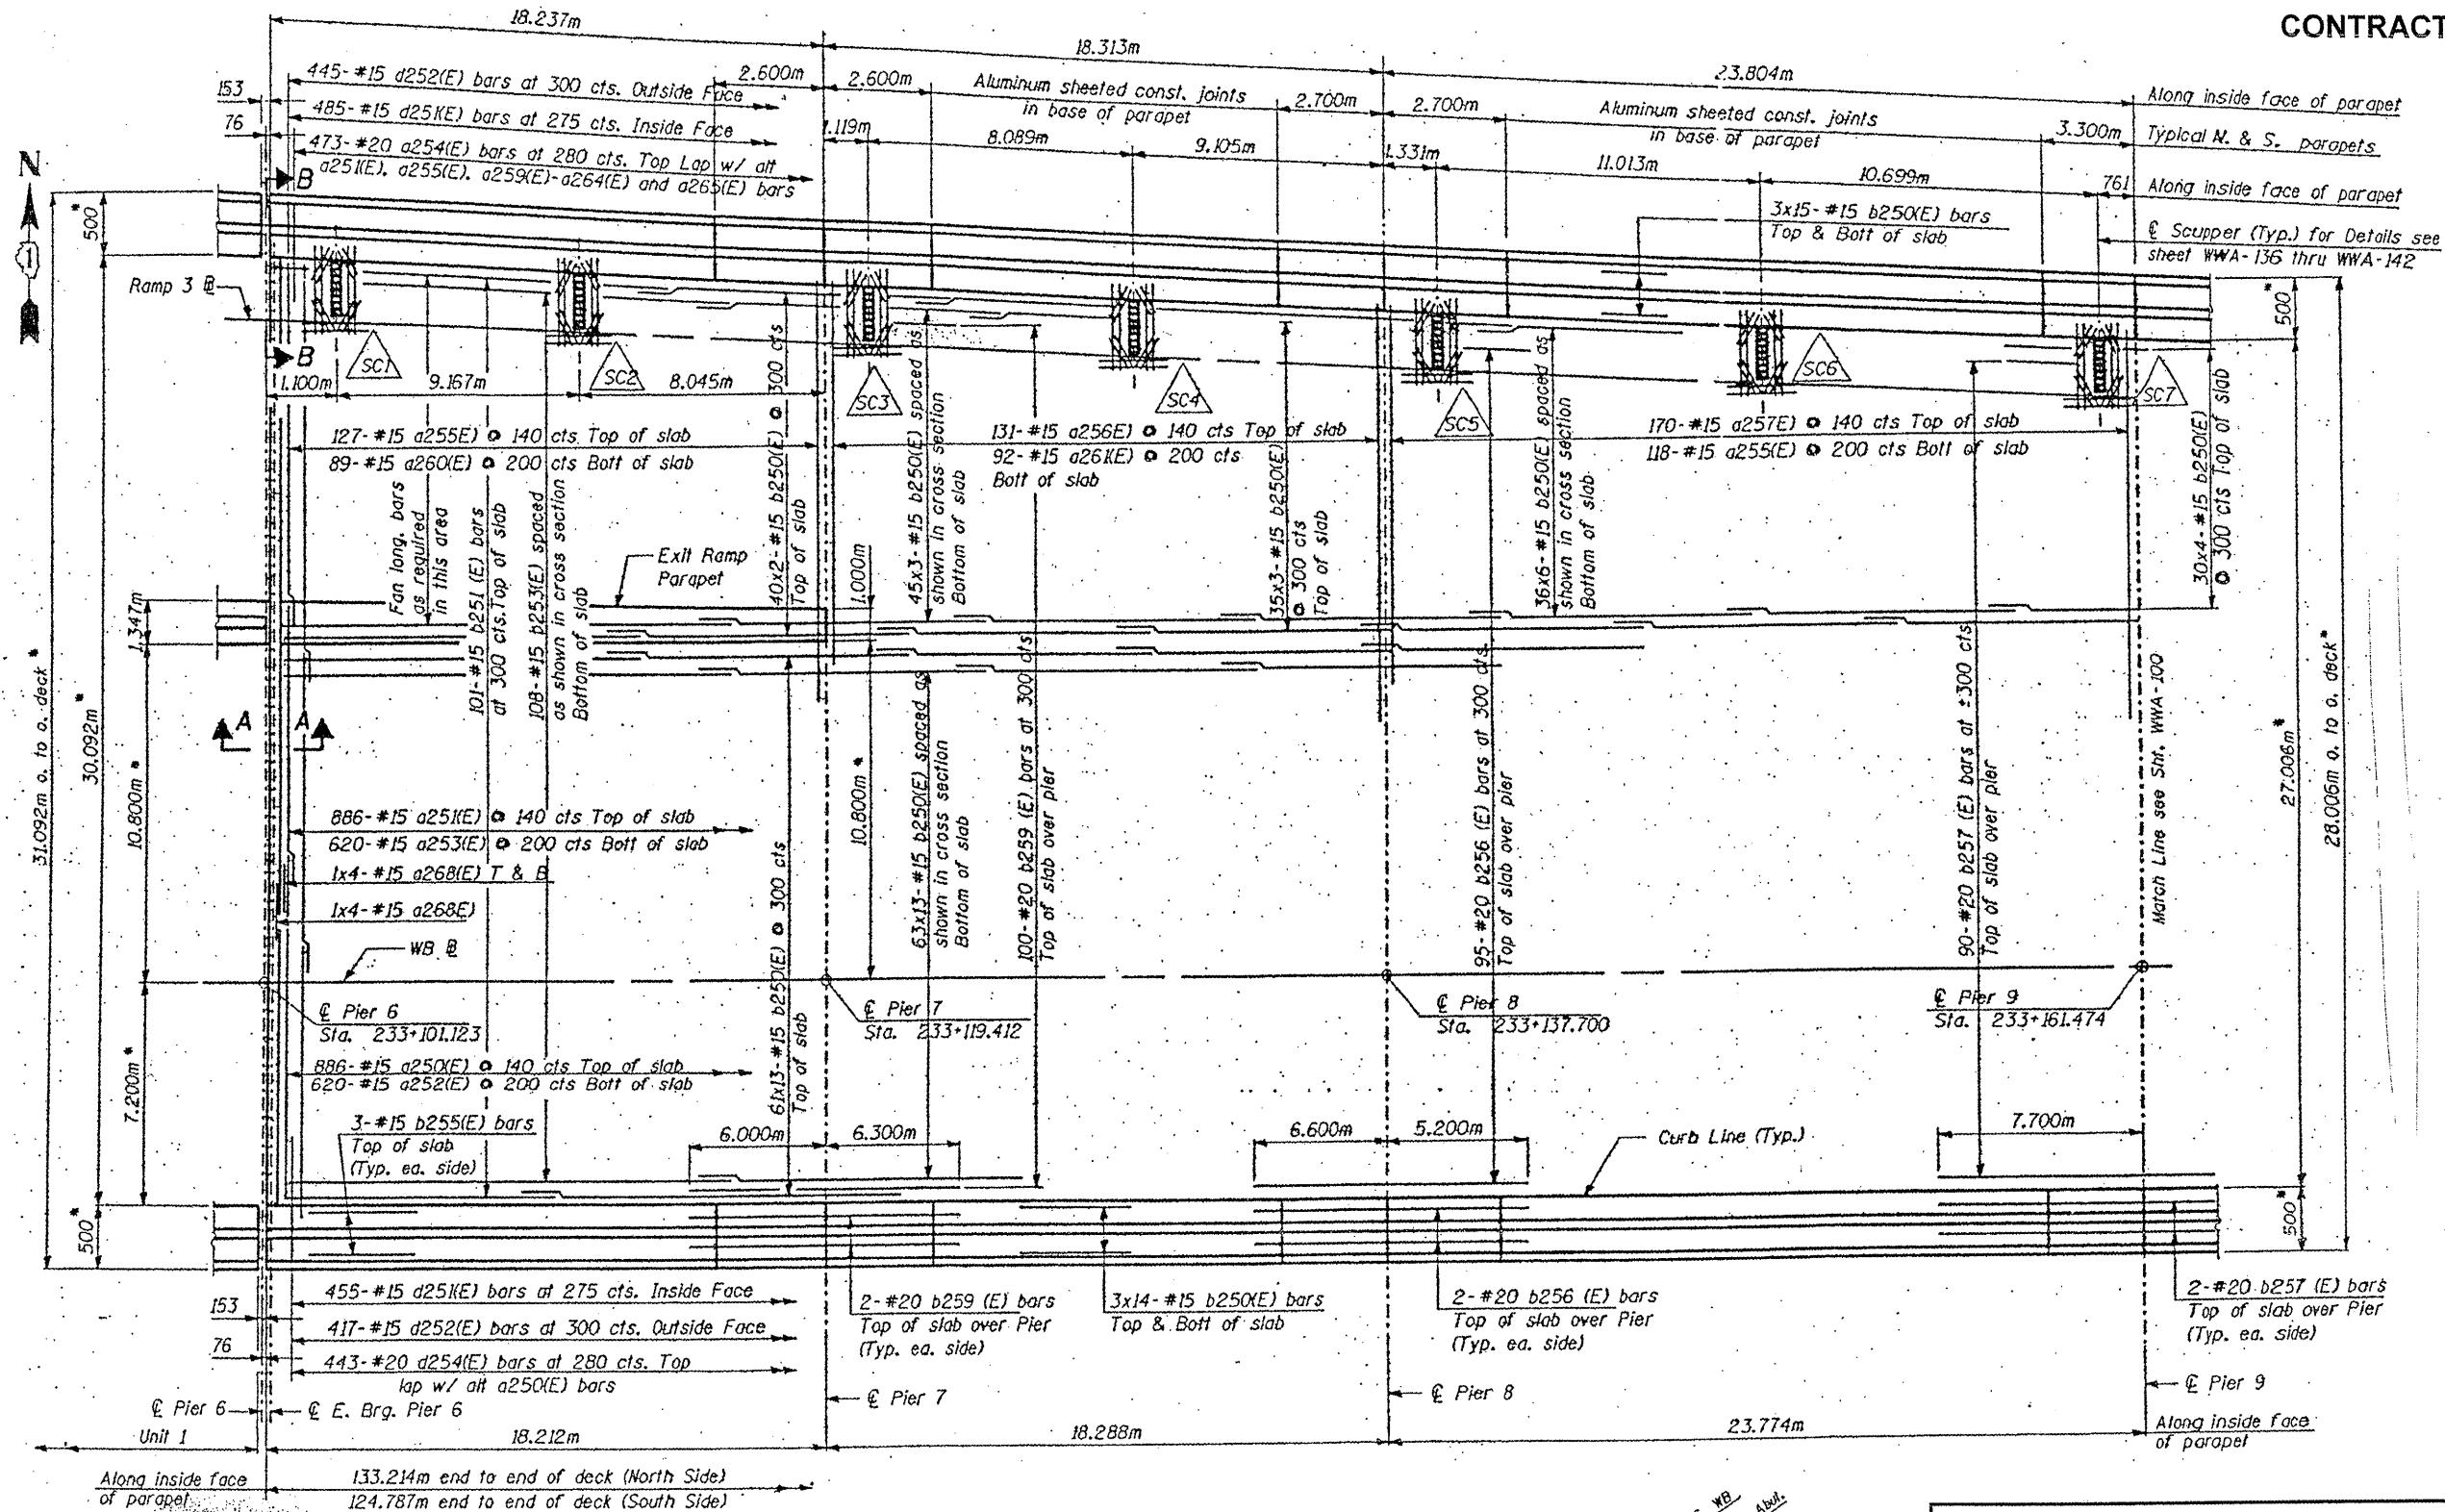

FOR INFORMATION ONLY

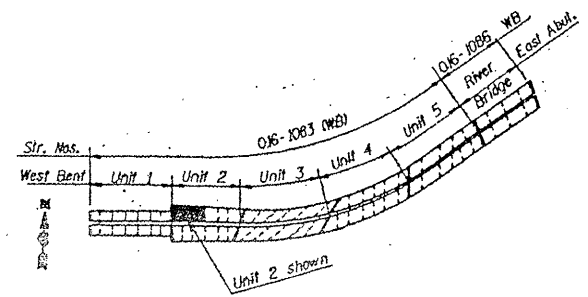

**ILLINOIS DEPARTMENT OF
TRANSPORTATION
EXISTING PLANS**

LOCATION 18 (SN 016-1083)
(WB BRIDGE)
SHEET 5 OF 21