



ROUTE	SECTION	COUNTY	TOTAL SHEETS	SHEET NUMBER
FAI 55	2011-016-1	COOK	173	102

CONTRACT NO. 60P07

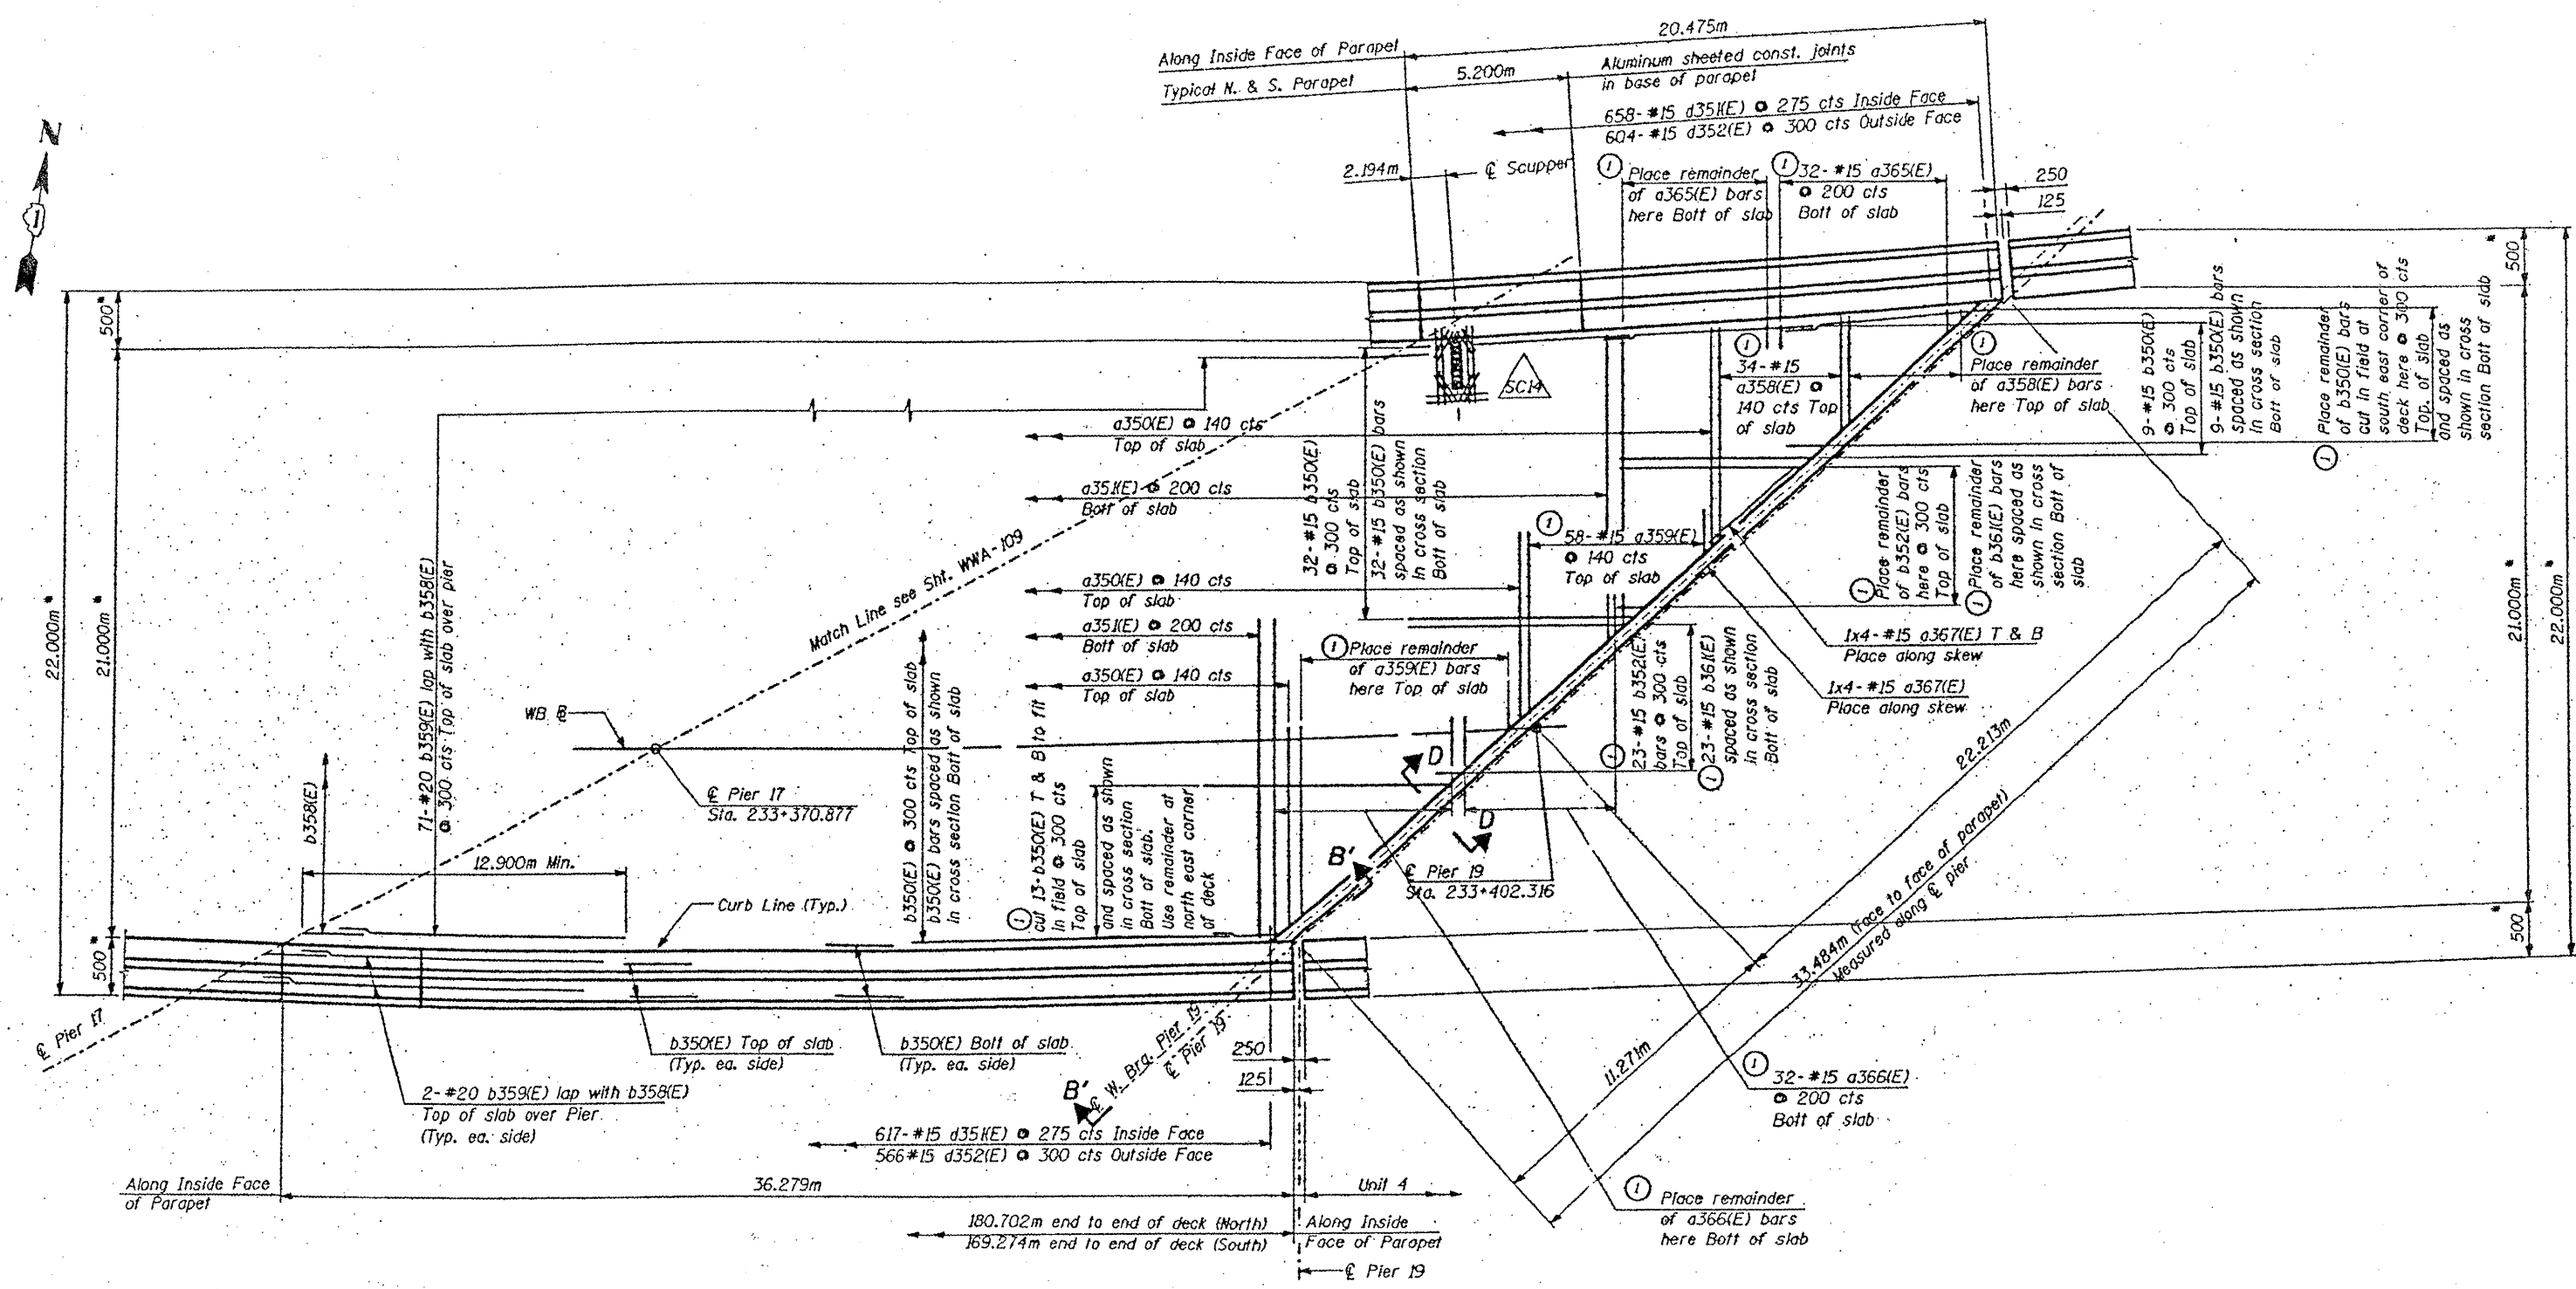

**FOR INFORMATION ONLY**

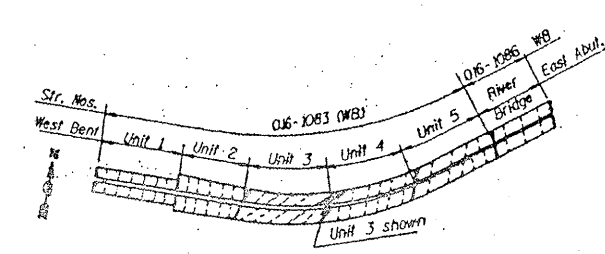

**ILLINOIS DEPARTMENT OF  
TRANSPORTATION  
EXISTING PLANS**

**LOCATION 18 (SN 016-1083)  
(WB BRIDGE)  
SHEET 12 OF 21**