



ROUTE FAI 55	SECTION 2011-016-I	COUNTY COOK	TOTAL SHEETS 173	SHEET NUMBER 106
-----------------	-----------------------	----------------	---------------------	---------------------

CONTRACT NO. 60P07

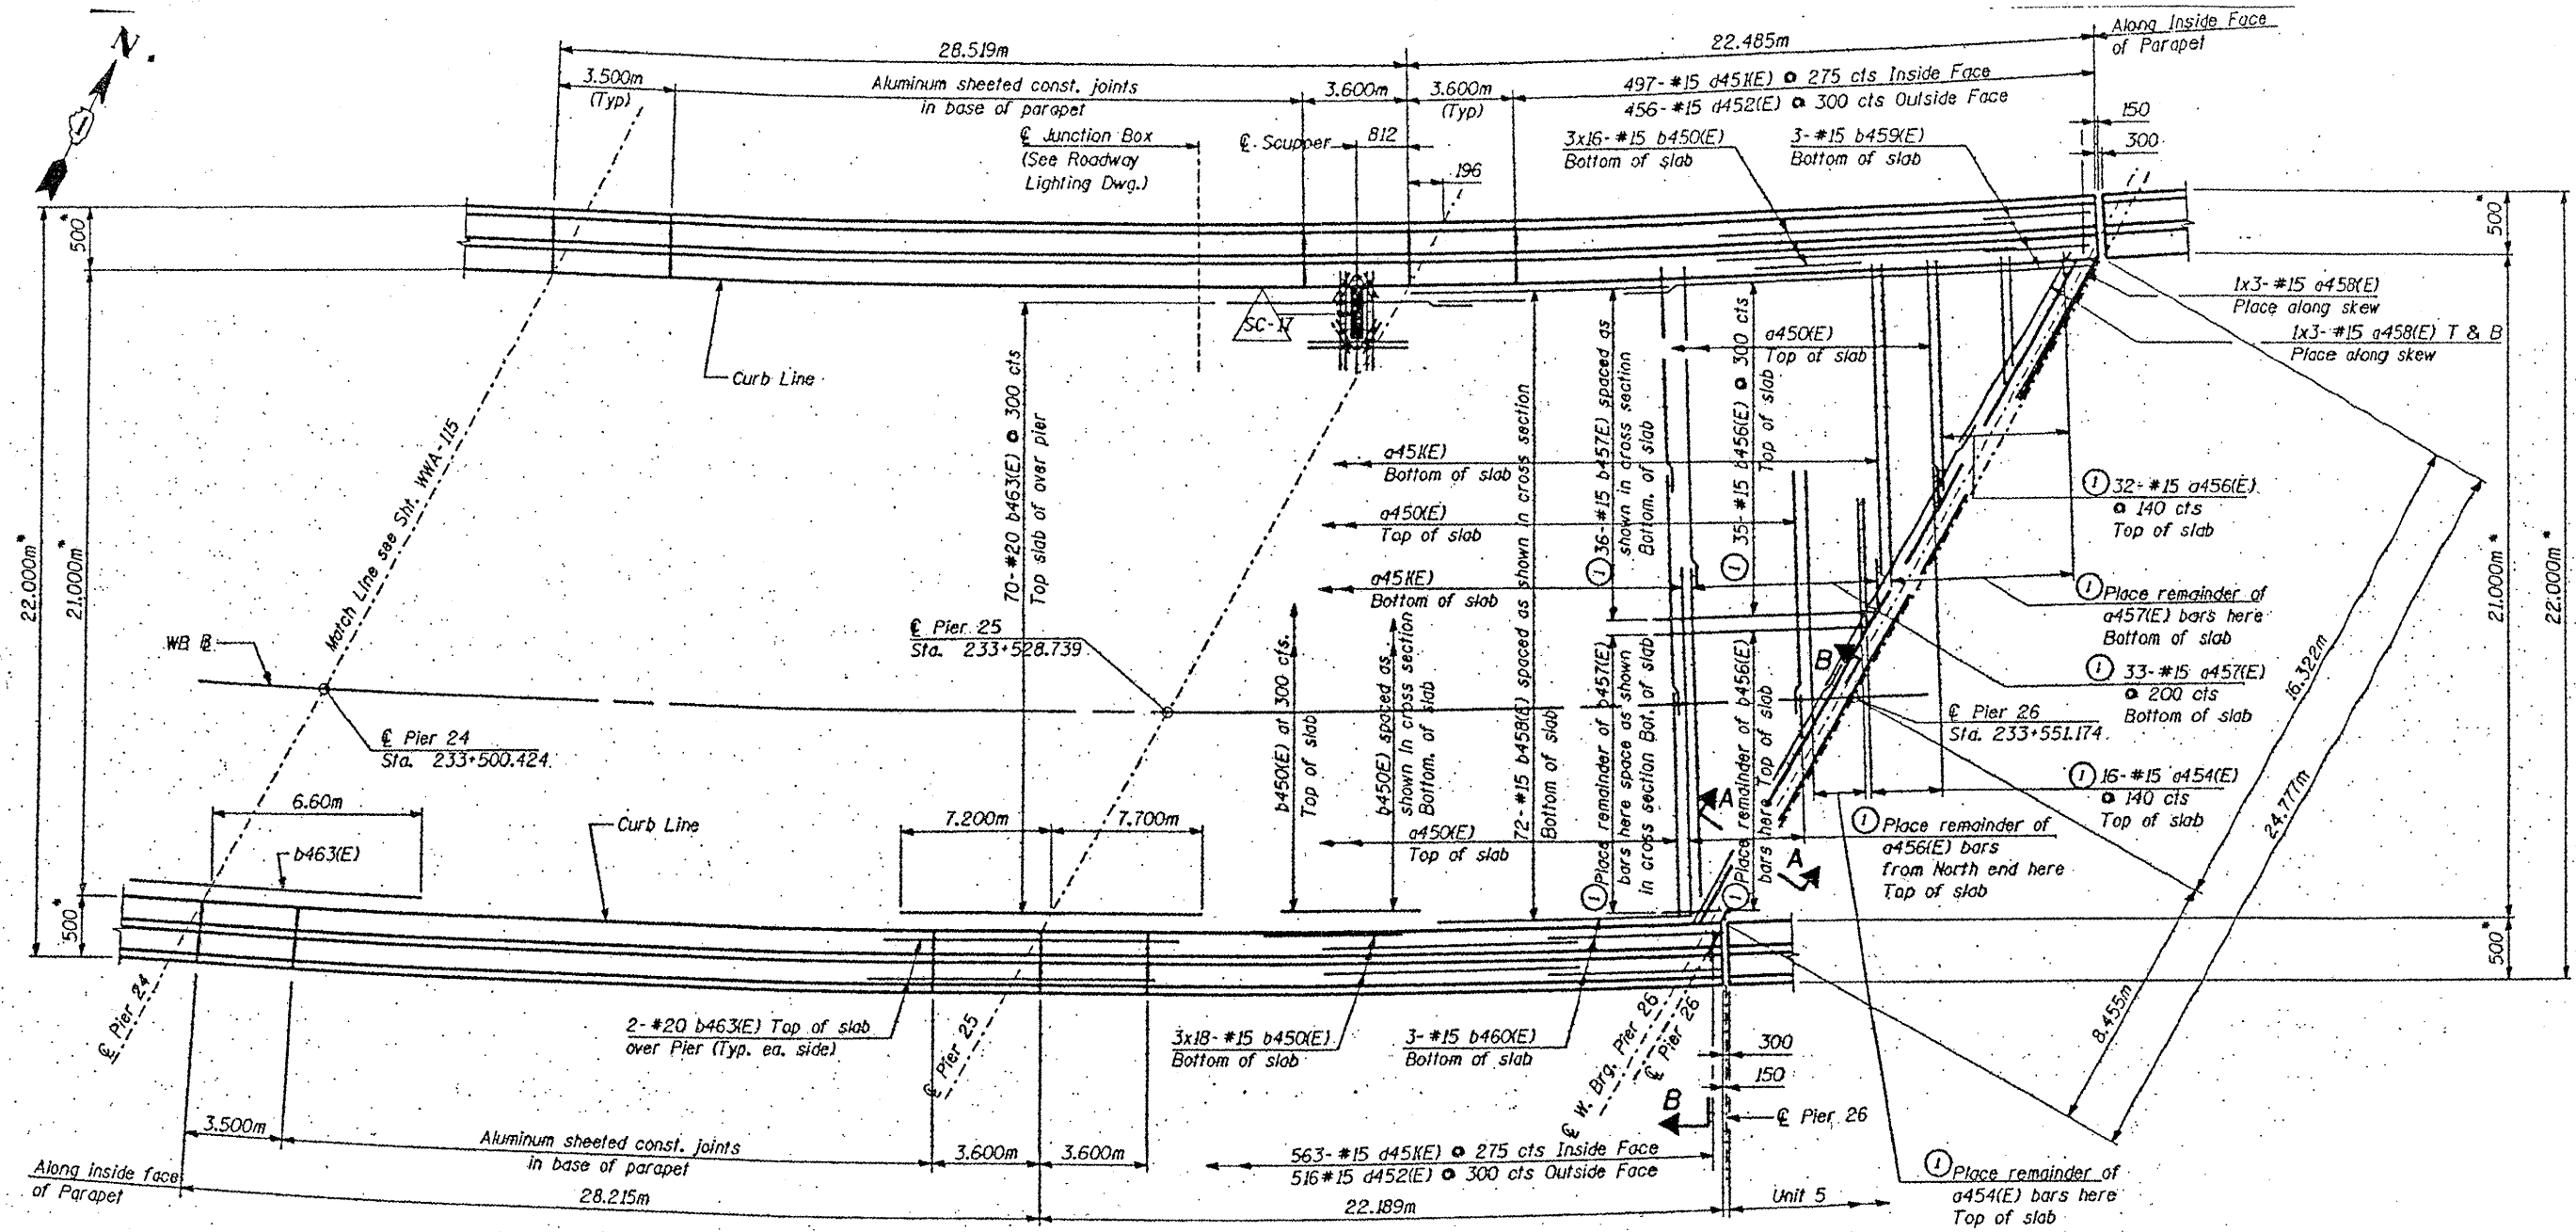

FOR INFORMATION ONLY

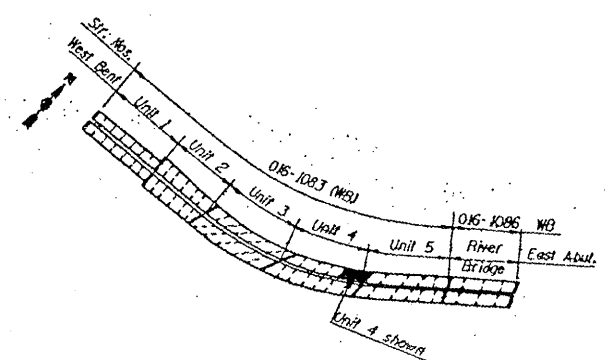

ILLINOIS DEPARTMENT OF
TRANSPORTATION
EXISTING PLANS

LOCATION 18 (SN 016-1083)
(WB BRIDGE)
SHEET 16 OF 21