


ROUTE FAI 55	SECTION 2011-016-1	COUNTY COOK	TOTAL SHEETS 173	SHEET NUMBER 111
-----------------	-----------------------	----------------	---------------------	---------------------

CONTRACT NO. 60P07


UNIT 5 CROSS SECTION

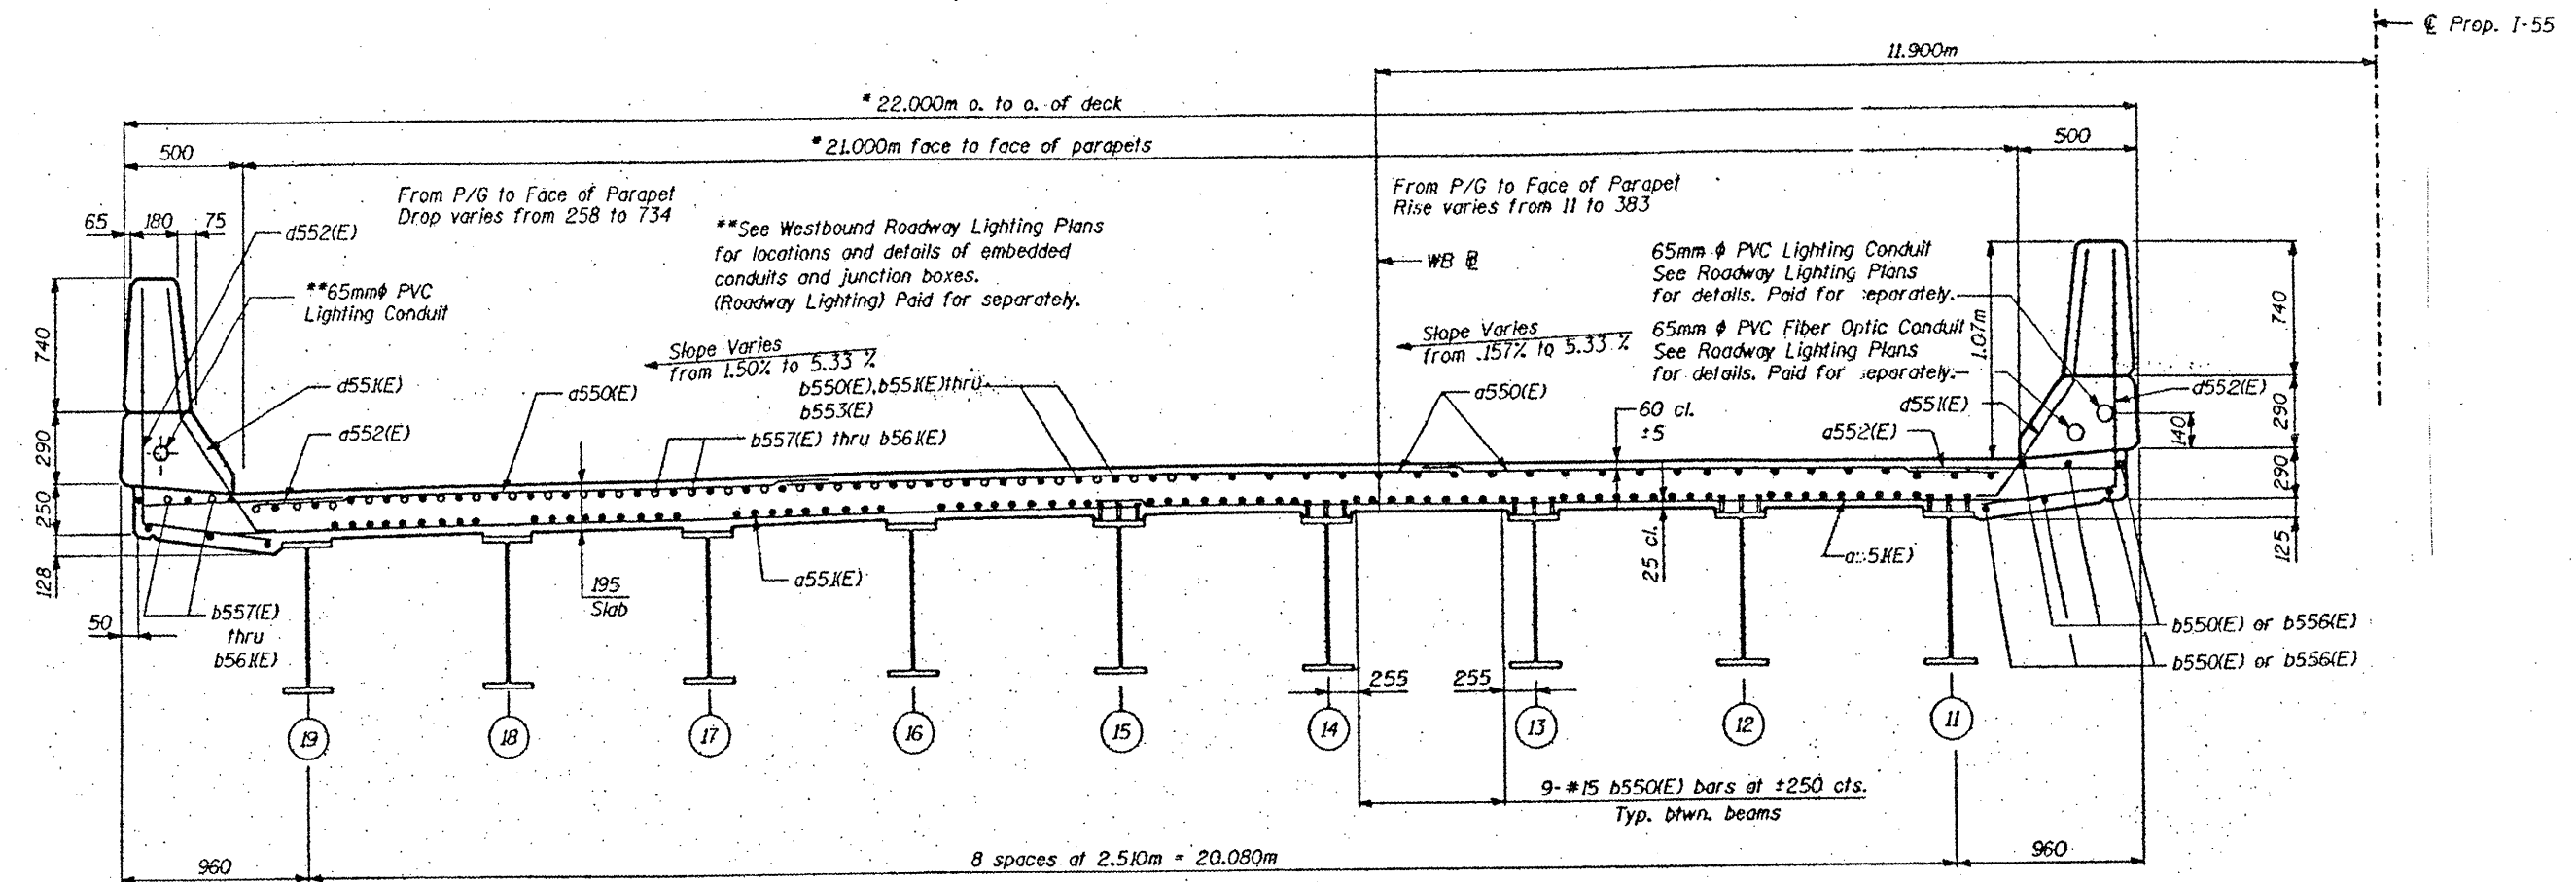

NEAR PIER

CROSS SECTION
(Looking East)

NEAR MIDSPAN

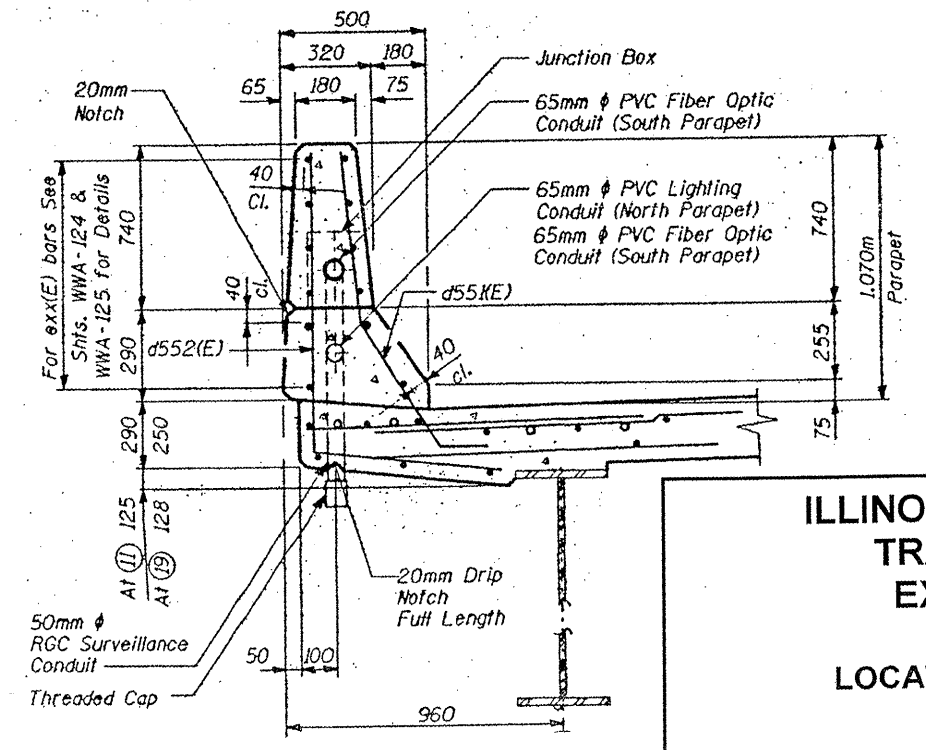

PARAPET SECTION

FOR INFORMATION ONLY

ILLINOIS DEPARTMENT OF
TRANSPORTATION
EXISTING PLANS

LOCATION 18 (SN 016-1083)
(WB BRIDGE)
SHEET 21 OF 21