



| | | | | |
|-----------------|-----------------------|----------------|---------------------|---------------------|
| ROUTE FAI 55 | SECTION 2011-016-1 | COUNTY COOK | TOTAL SHEETS 173 | SHEET NUMBER 113 |
|-----------------|-----------------------|----------------|---------------------|---------------------|

CONTRACT NO. 60P07

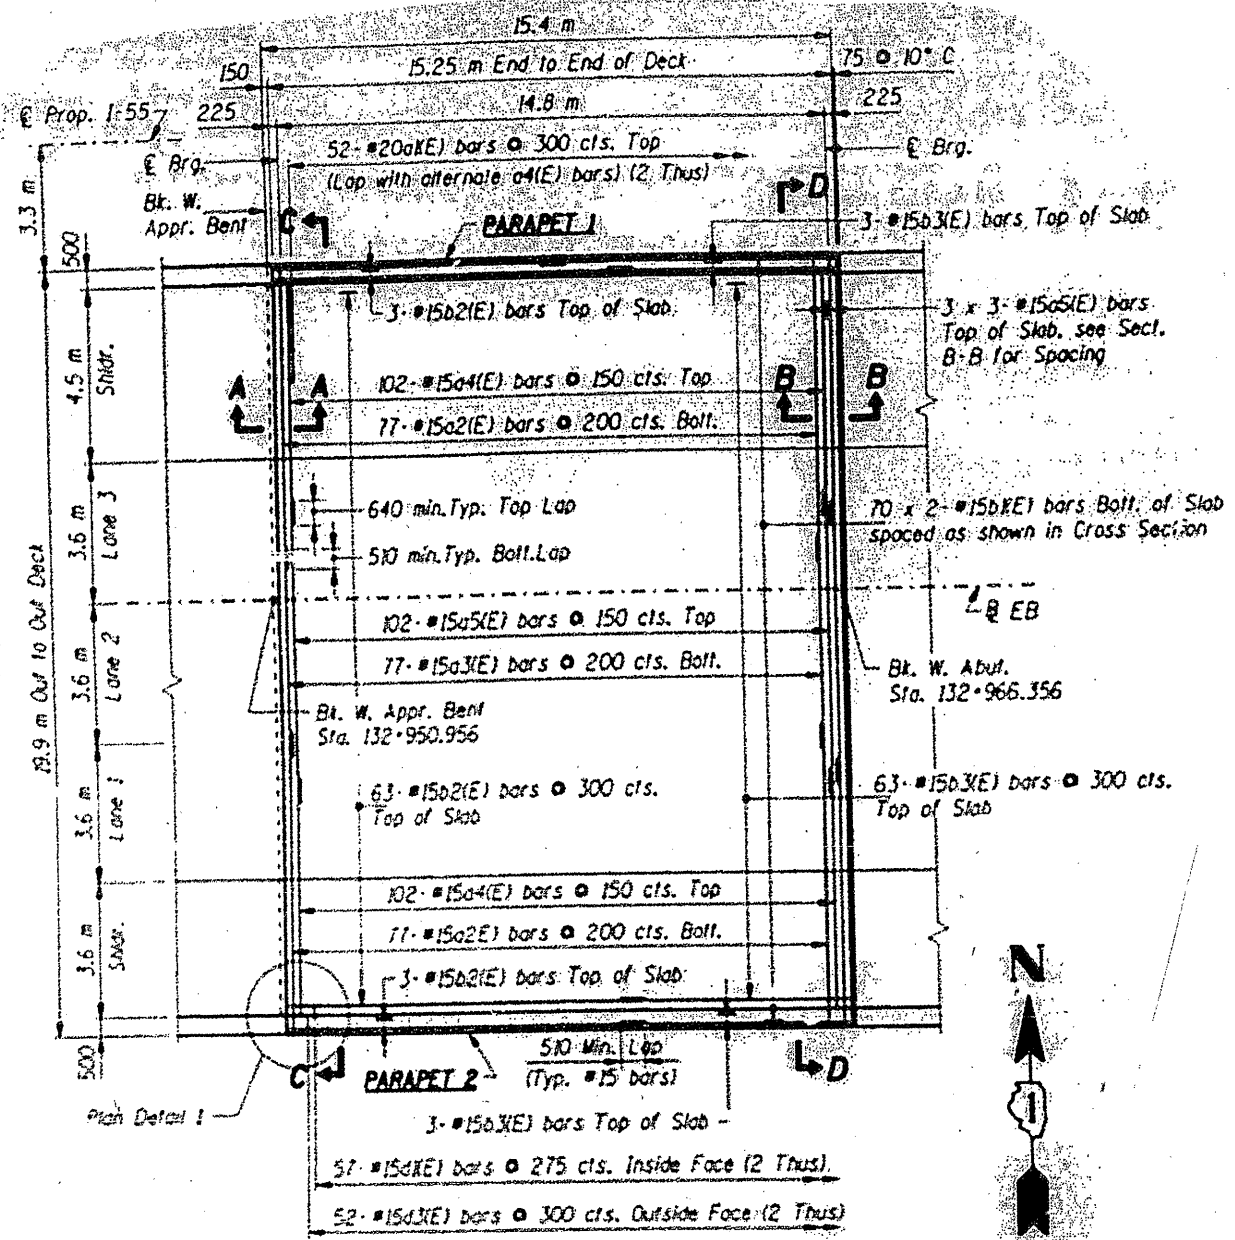


DECK PLAN - VAULTED APPROACH SPAN

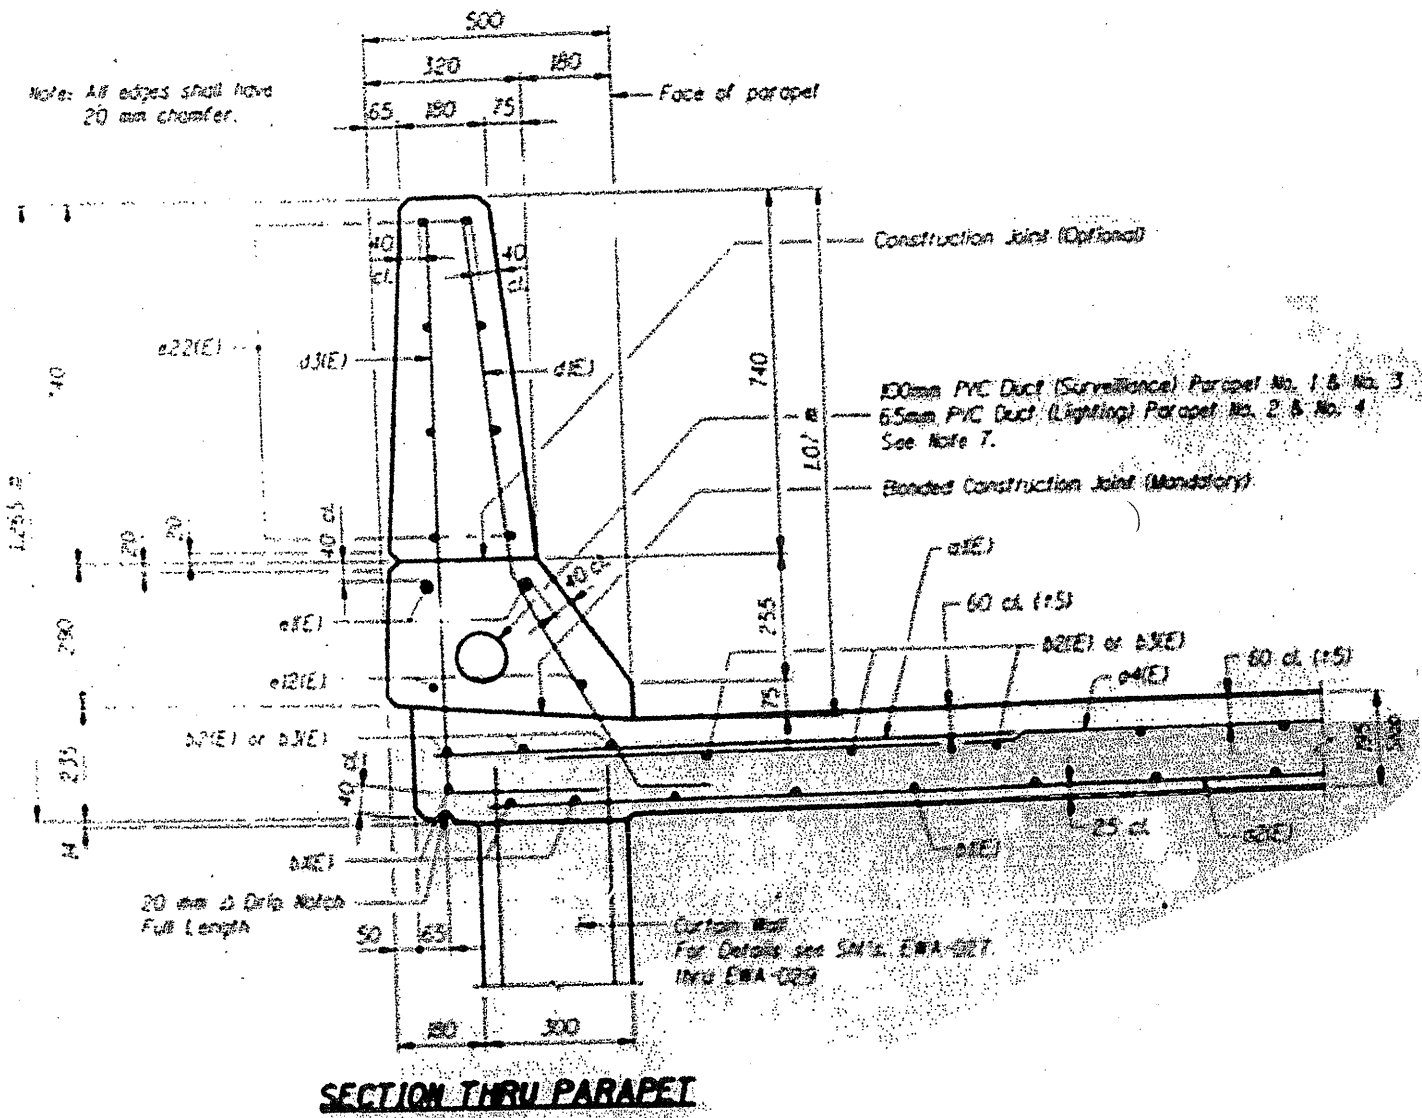

SECTION THRU PARAPET

FOR INFORMATION ONLY

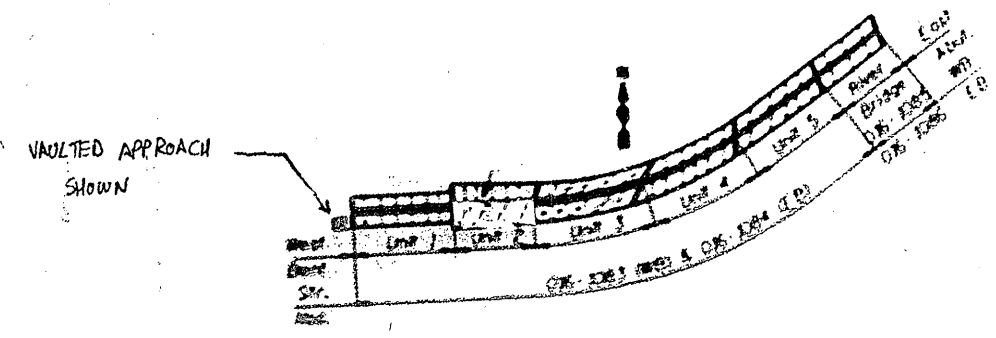

ILLINOIS DEPARTMENT OF
TRANSPORTATION
EXISTING PLANS

LOCATION 19 (SN 016-1084)
(EB BRIDGE)
SHEET 2 OF 22