



ROUTE FAI 55	SECTION 2011-016-I	COUNTY COOK	TOTAL SHEETS 173	SHEET NUMBER 118
-----------------	-----------------------	----------------	---------------------	---------------------

CONTRACT NO. 60P07

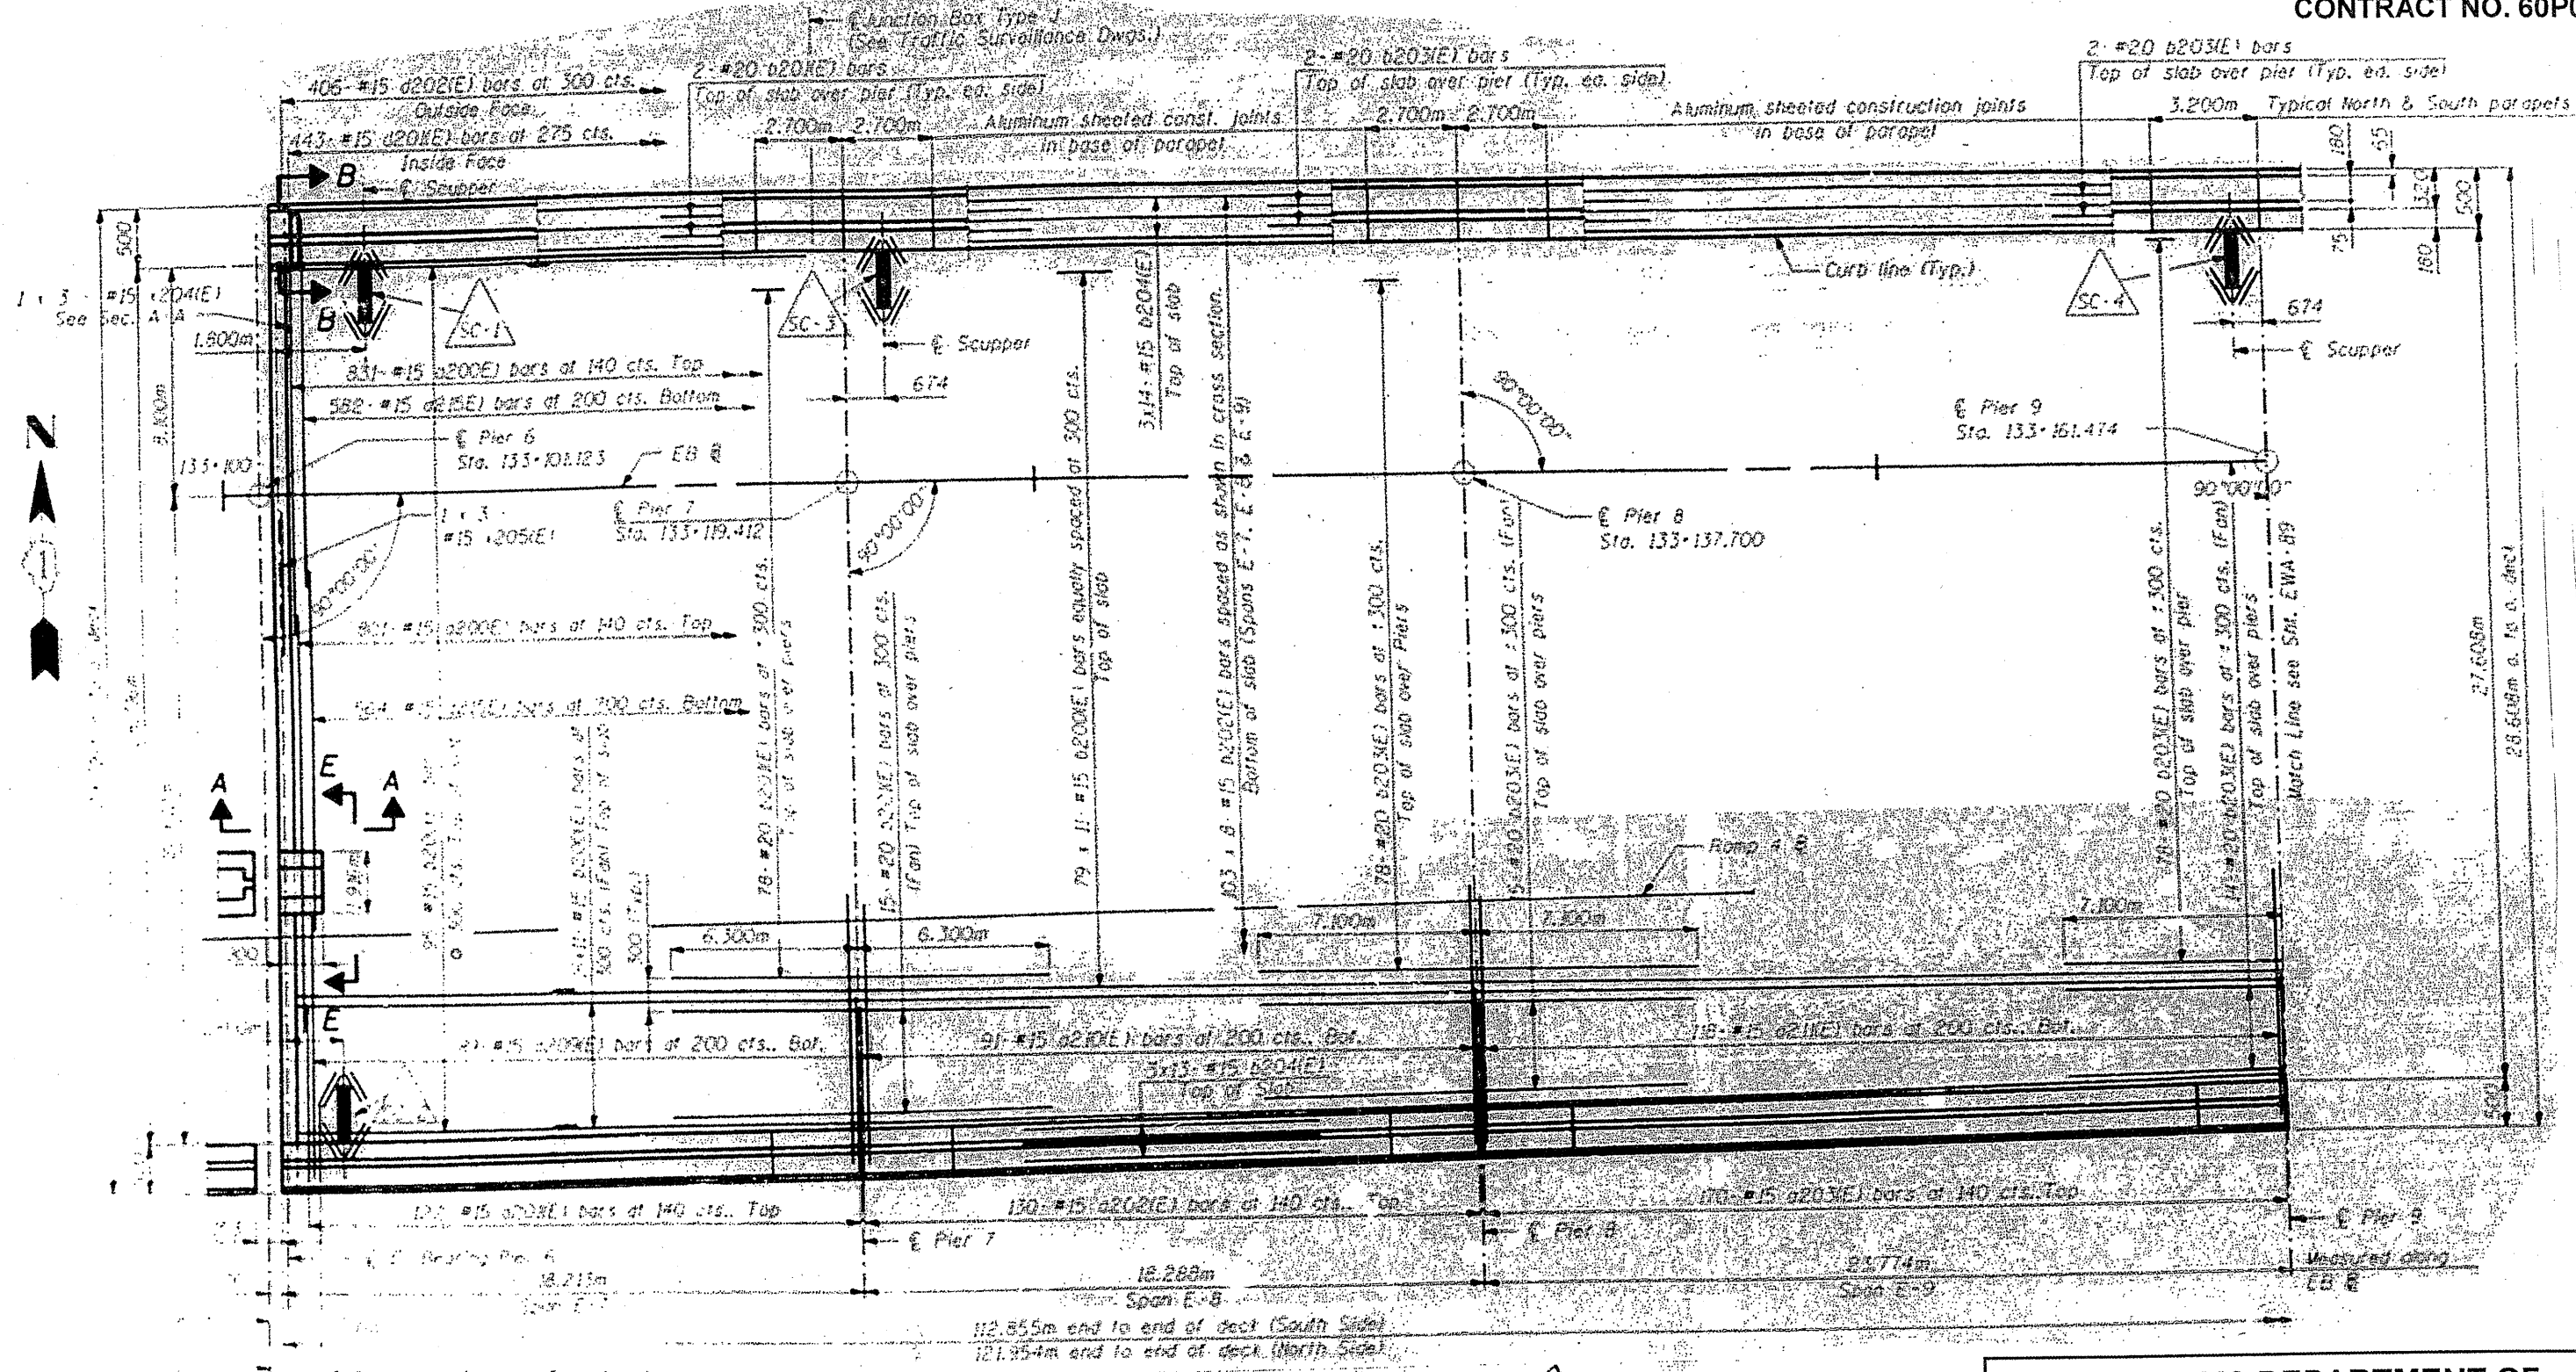

FOR INFORMATION ONLY

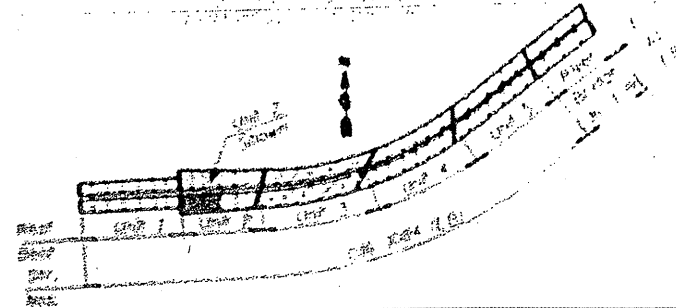

ILLINOIS DEPARTMENT OF
TRANSPORTATION
EXISTING PLANS

LOCATION 19 (SN 016-1084)
(EB BRIDGE)
SHEET 7 OF 22