



ROUTE	SECTION	COUNTY	TOTAL SHEETS	SHEET NUMBER
FAI 55	2011-016-I	COOK	173	121

CONTRACT NO. 60P07

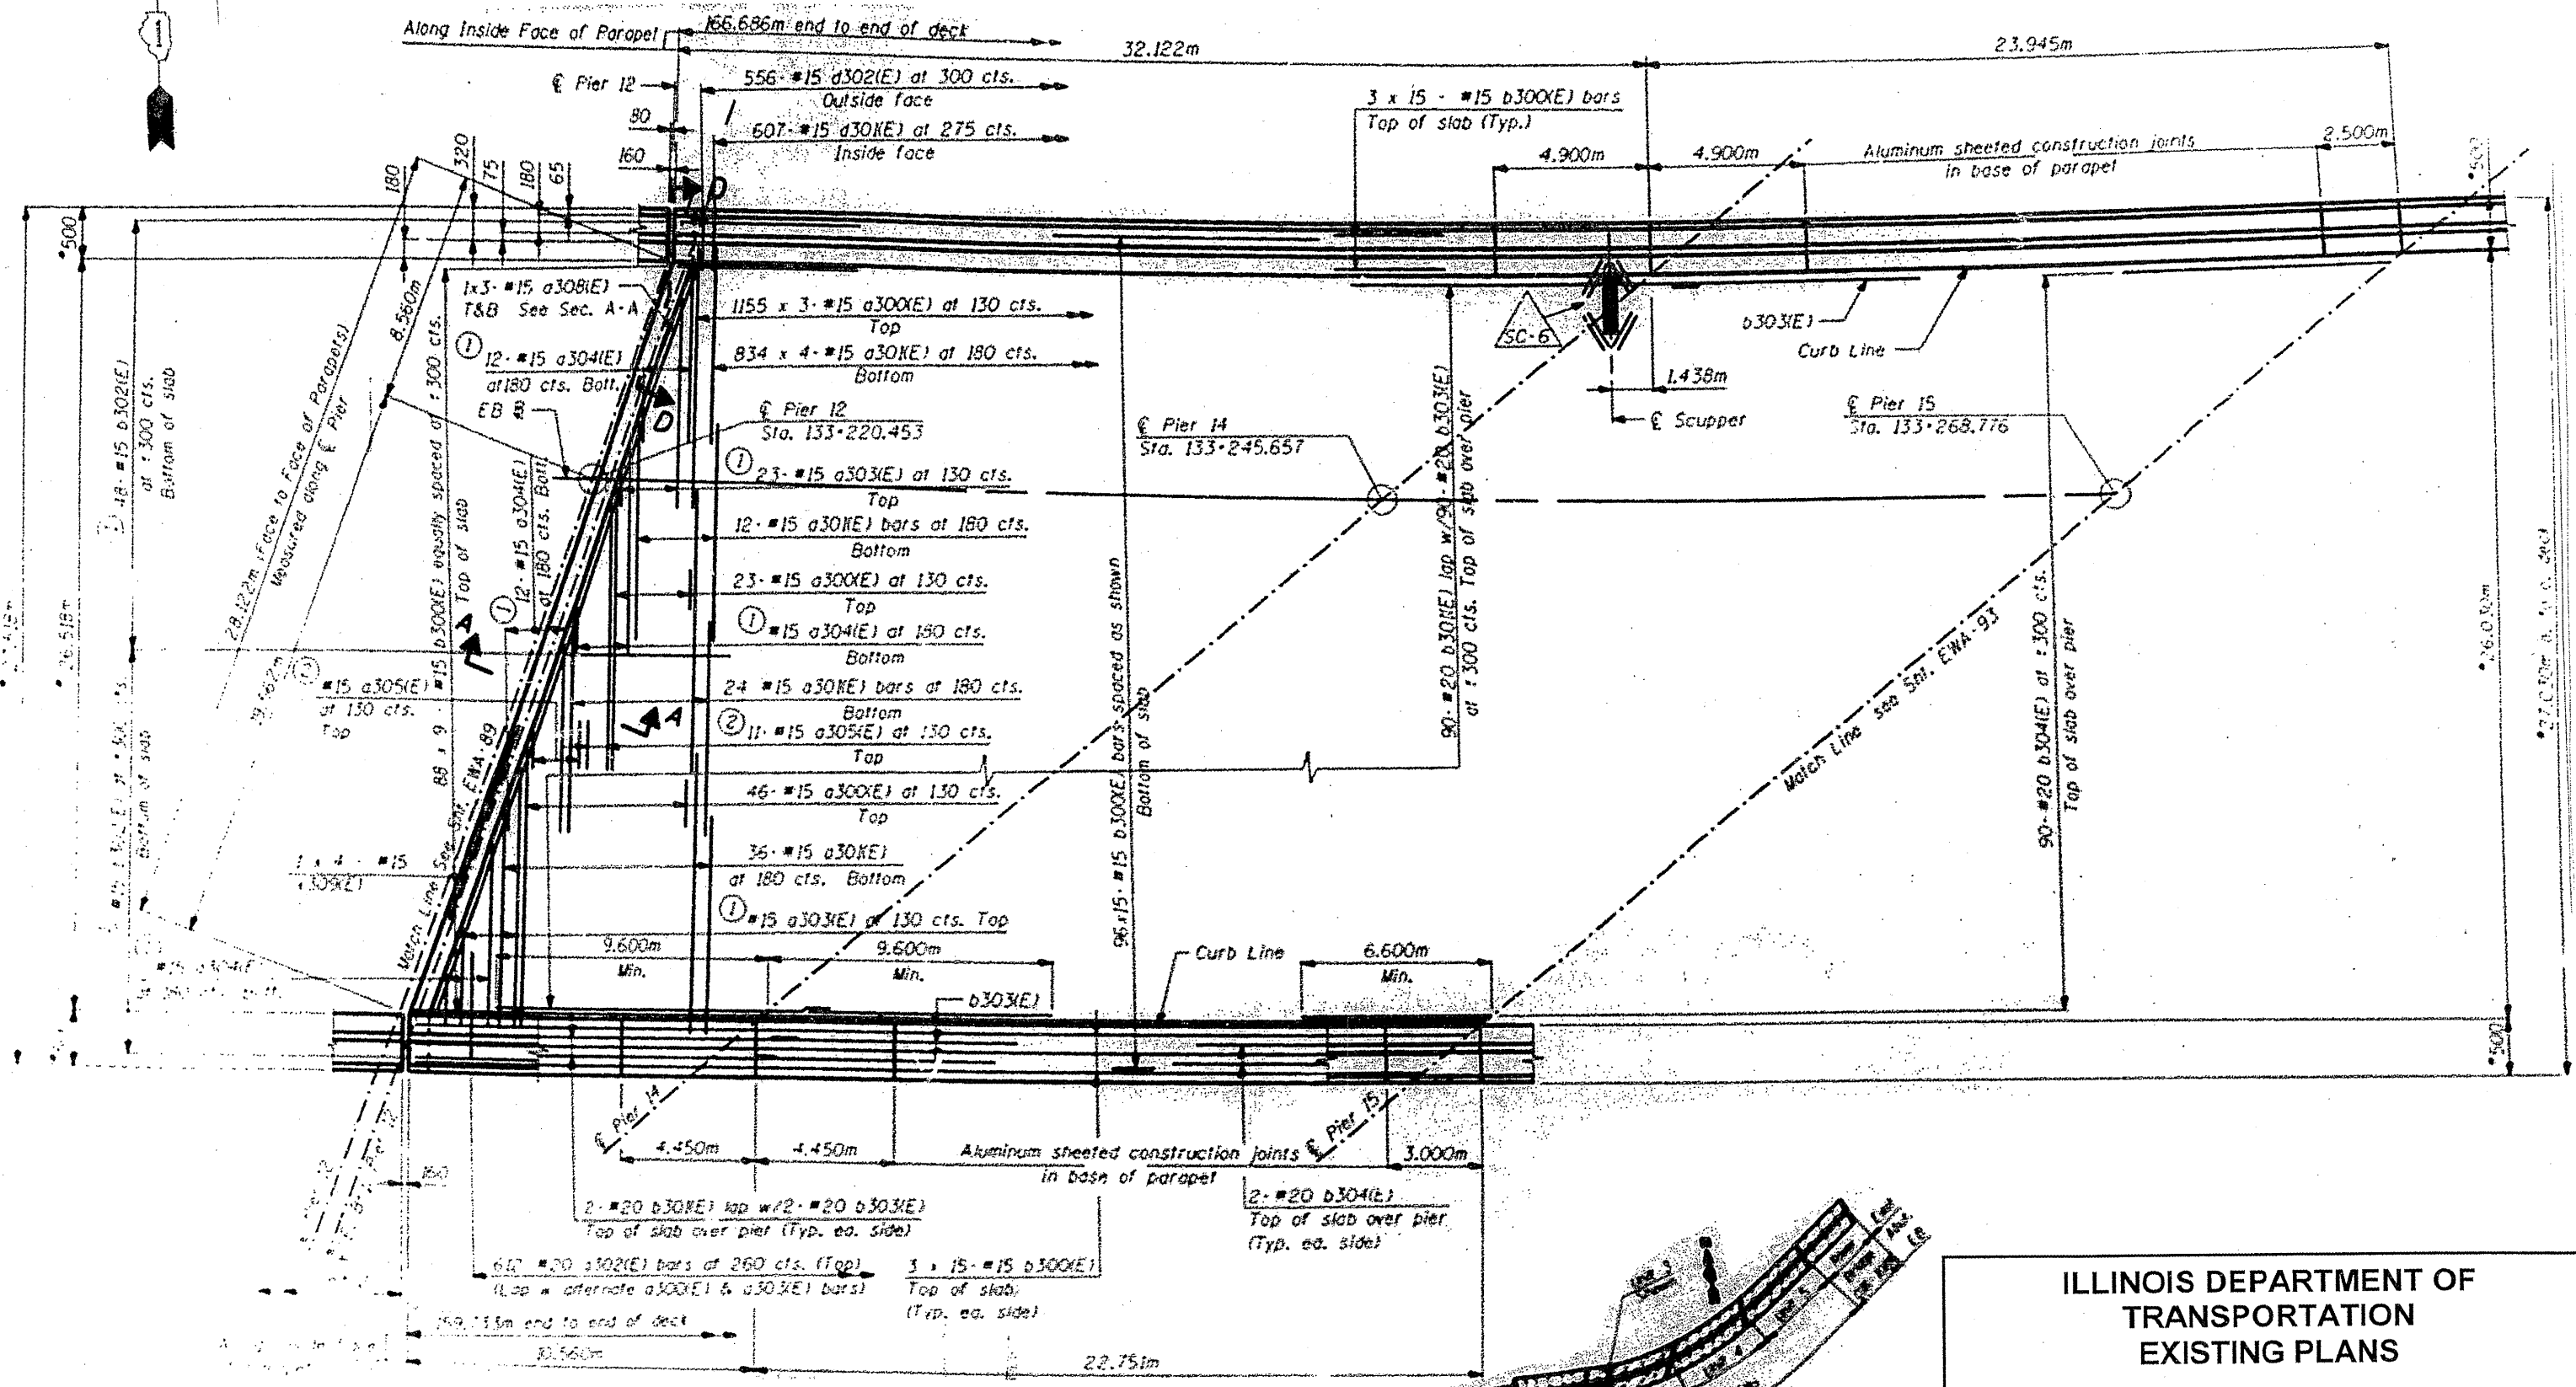

FOR INFORMATION ONLY

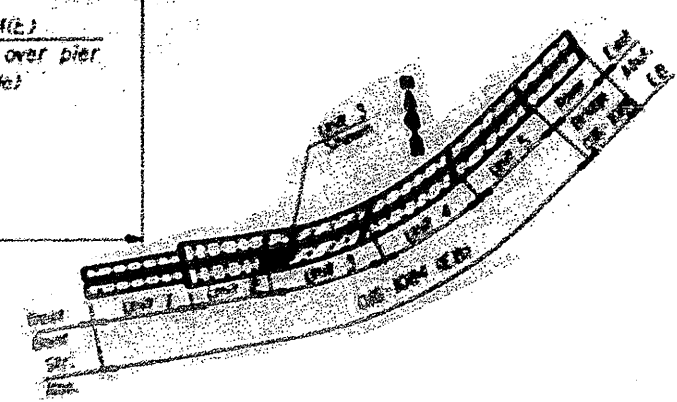

**ILLINOIS DEPARTMENT OF TRANSPORTATION
EXISTING PLANS**

LOCATION 19 (SN 016-1084)
(EB BRIDGE)
SHEET 10 OF 22