



|                 |                       |                |                     |                     |
|-----------------|-----------------------|----------------|---------------------|---------------------|
| ROUTE<br>FAI 55 | SECTION<br>2011-016-I | COUNTY<br>COOK | TOTAL SHEETS<br>173 | SHEET NUMBER<br>128 |
|-----------------|-----------------------|----------------|---------------------|---------------------|

CONTRACT NO. 60P07

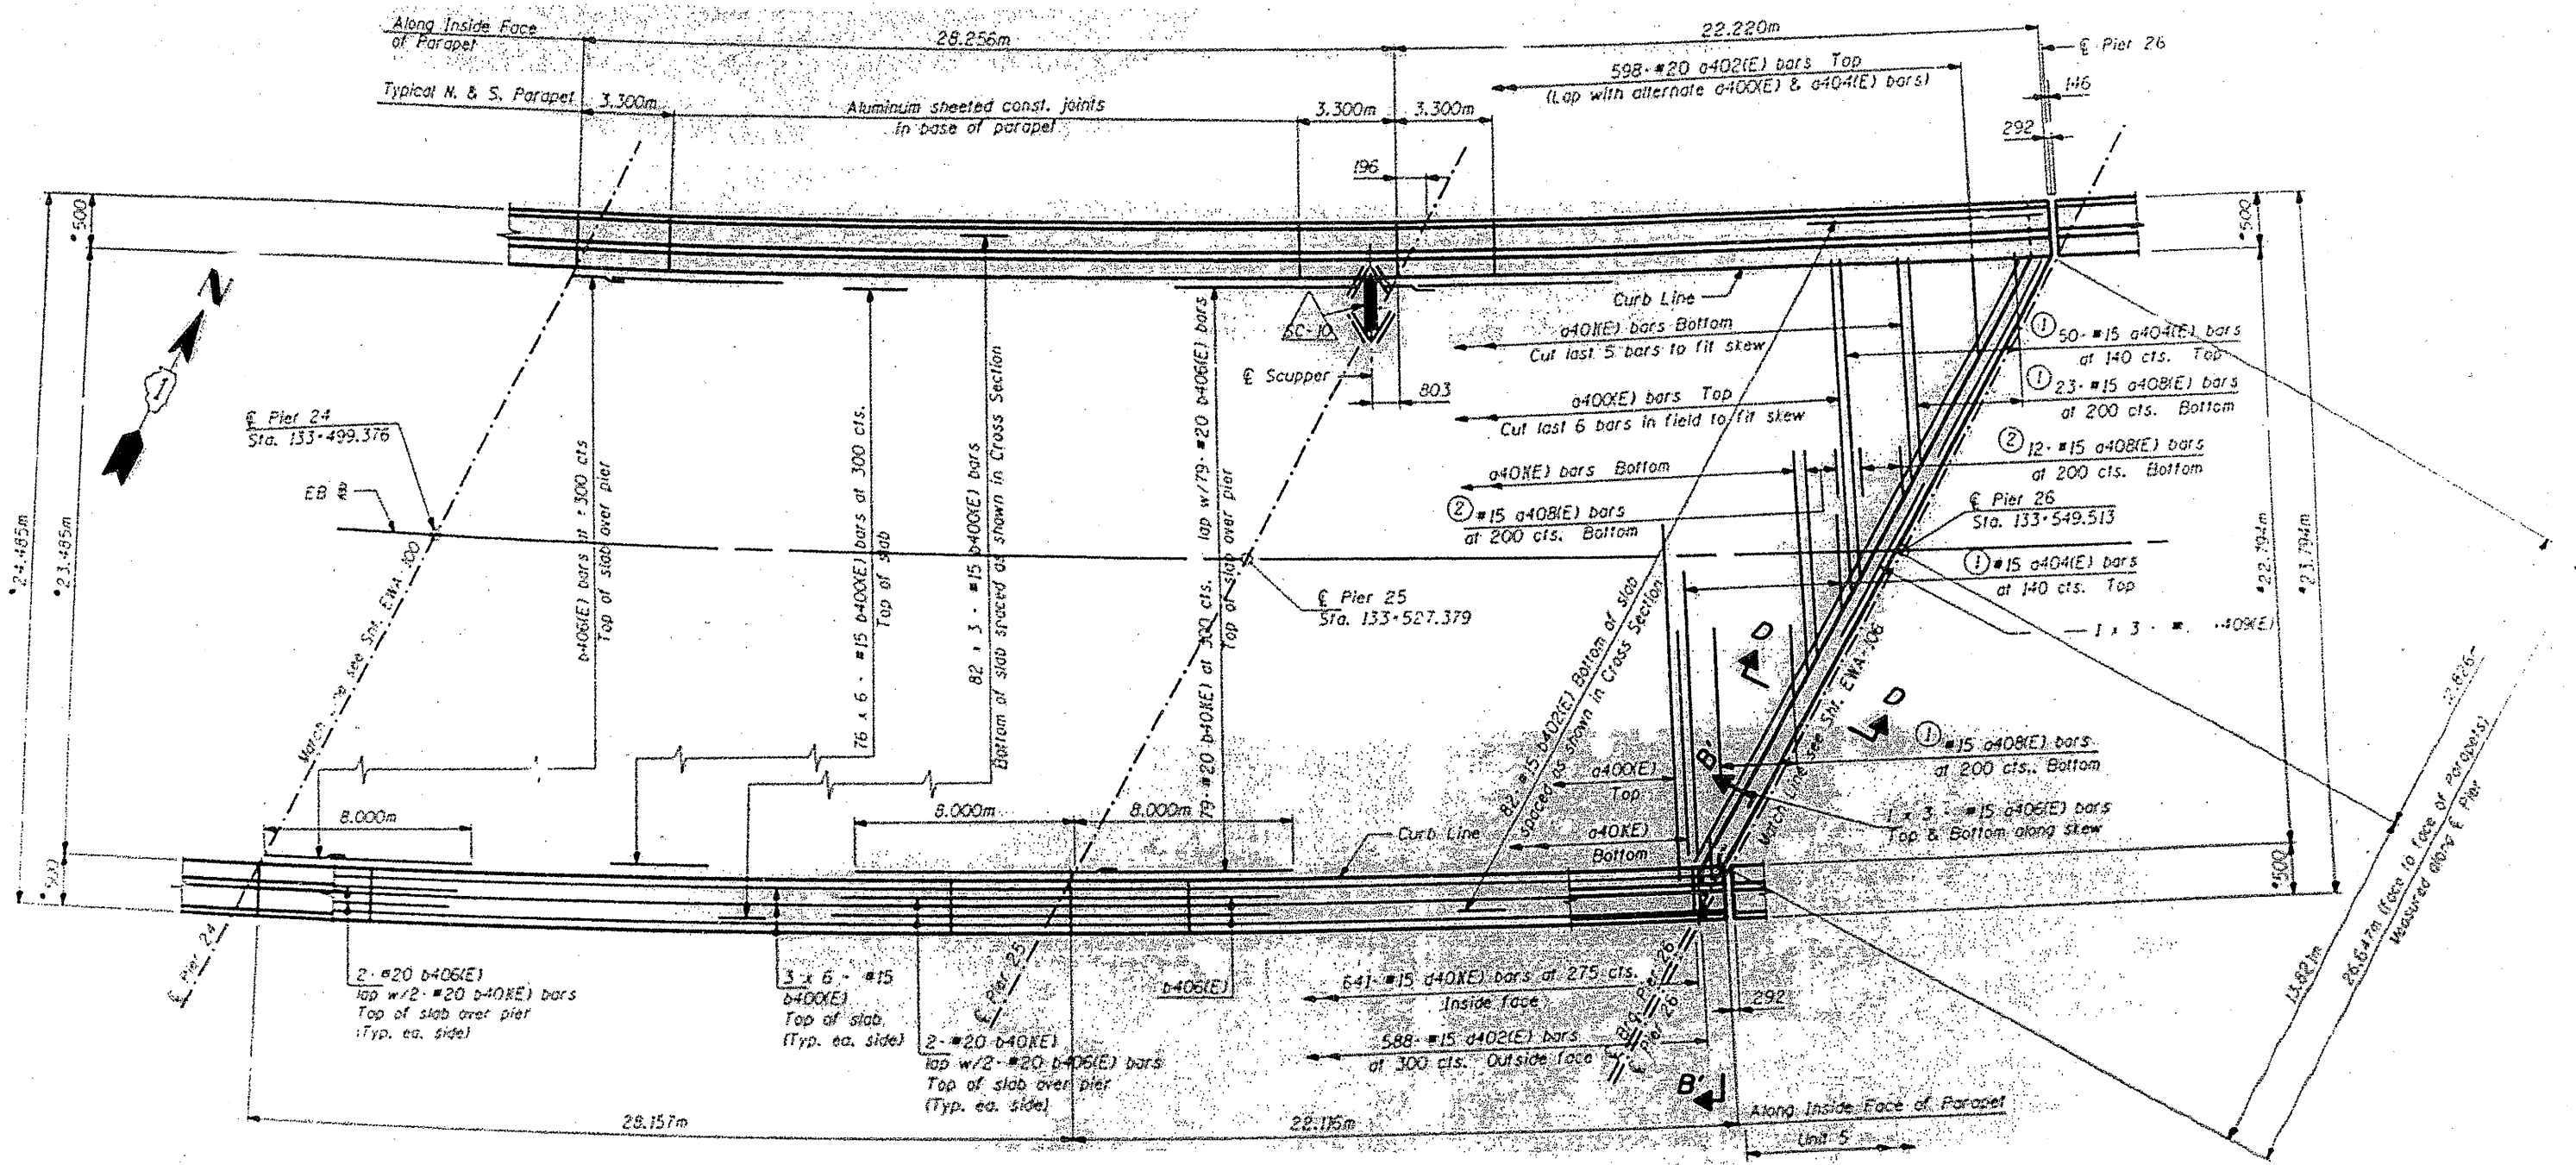

**FOR INFORMATION ONLY**

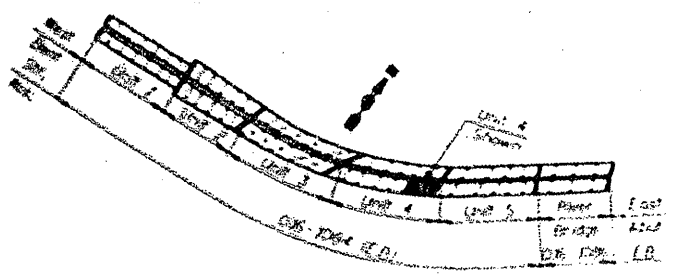

ILLINOIS DEPARTMENT OF  
TRANSPORTATION  
EXISTING PLANS

LOCATION 19 (SN 016-1084)  
(EB BRIDGE)  
SHEET 17 OF 22