



ROUTE FAI 55	SECTION 2011-016-I	COUNTY COOK	TOTAL SHEETS 178	SHEET NUMBER 134
-----------------	-----------------------	----------------	---------------------	---------------------

CONTRACT NO. 60P07

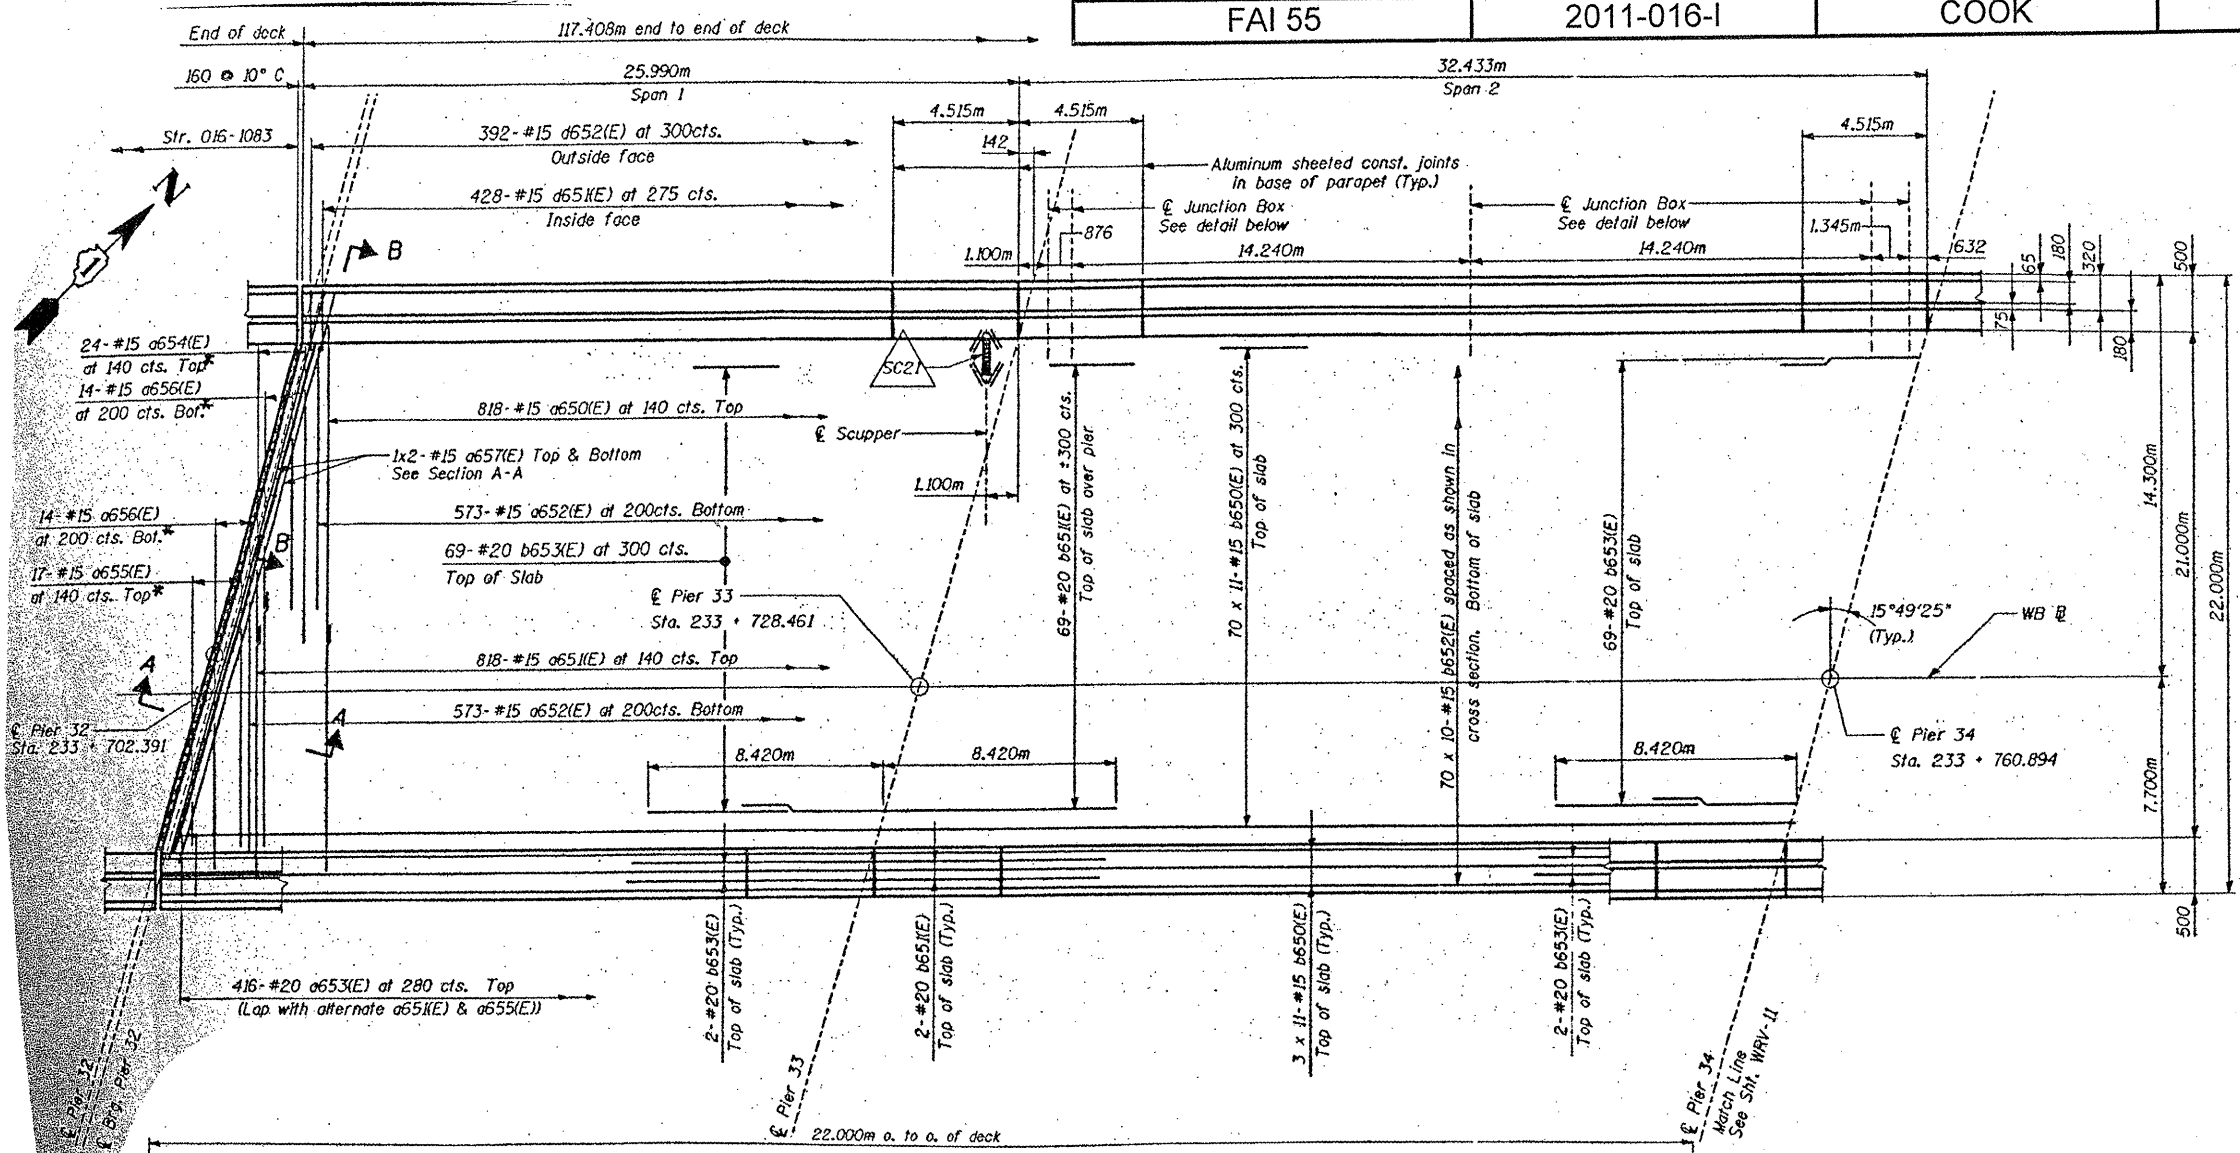

FOR INFORMATION ONLY

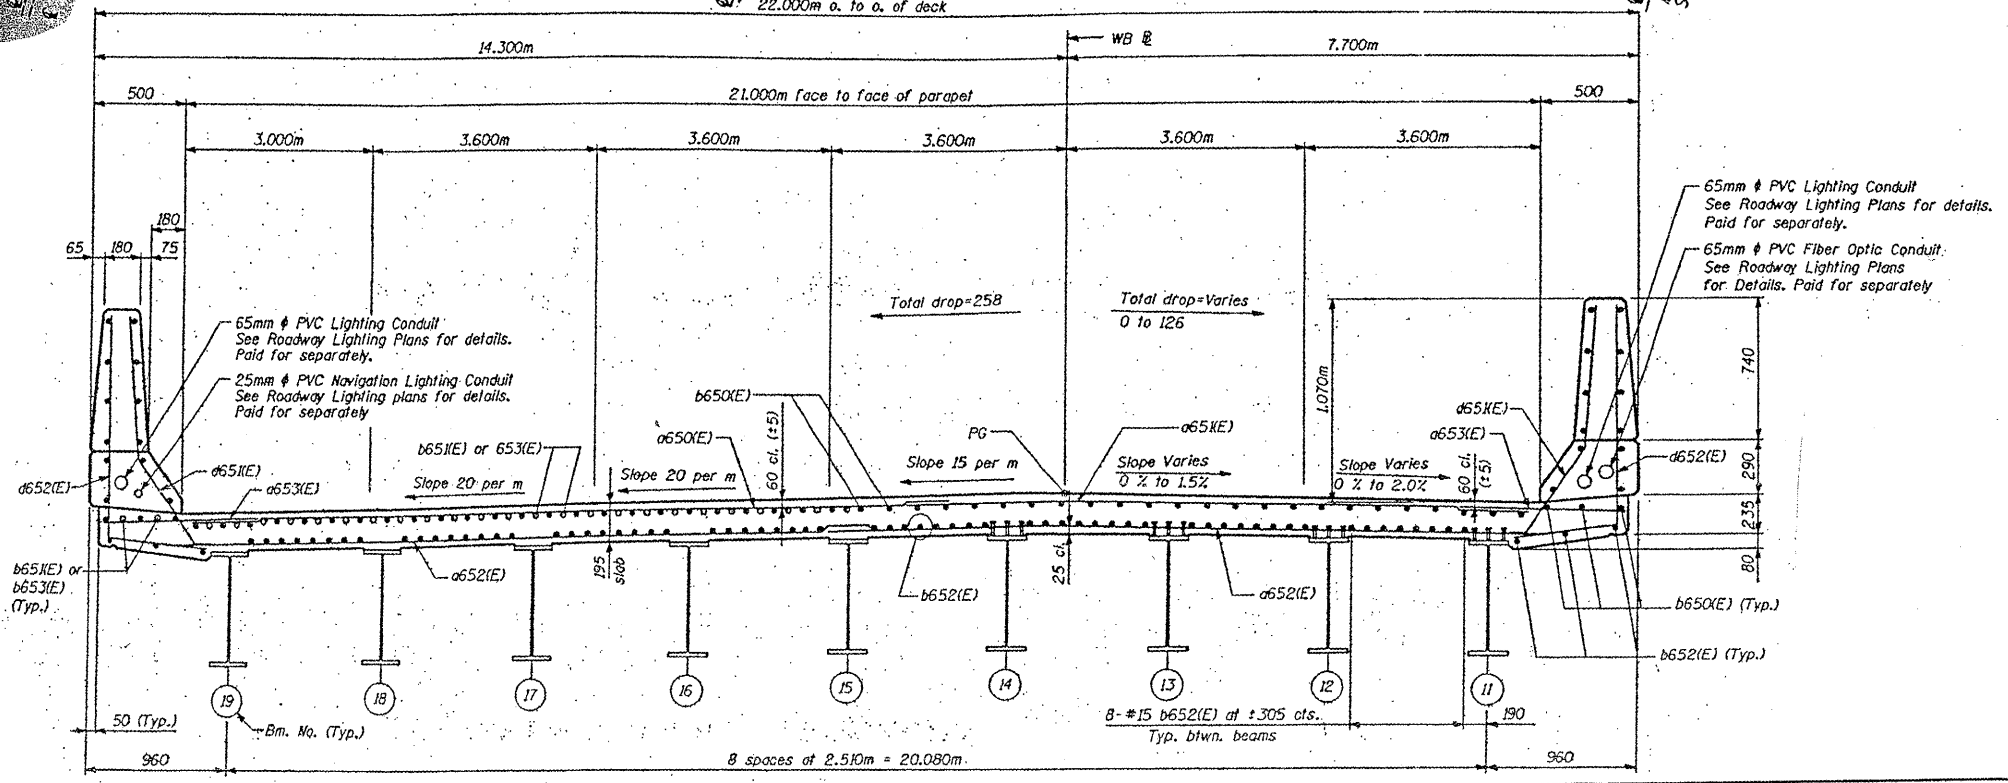

**ILLINOIS DEPARTMENT OF TRANSPORTATION
EXISTING PLANS**

LOCATION 20 (SN 016-1085)
(WB BRIDGE)
SHEET 1 OF 2