


ROUTE FAI 55	SECTION 2011-016-1	COUNTY COOK	TOTAL SHEETS 173	SHEET NUMBER 136
-----------------	-----------------------	----------------	---------------------	---------------------

CONTRACT NO. 60P07

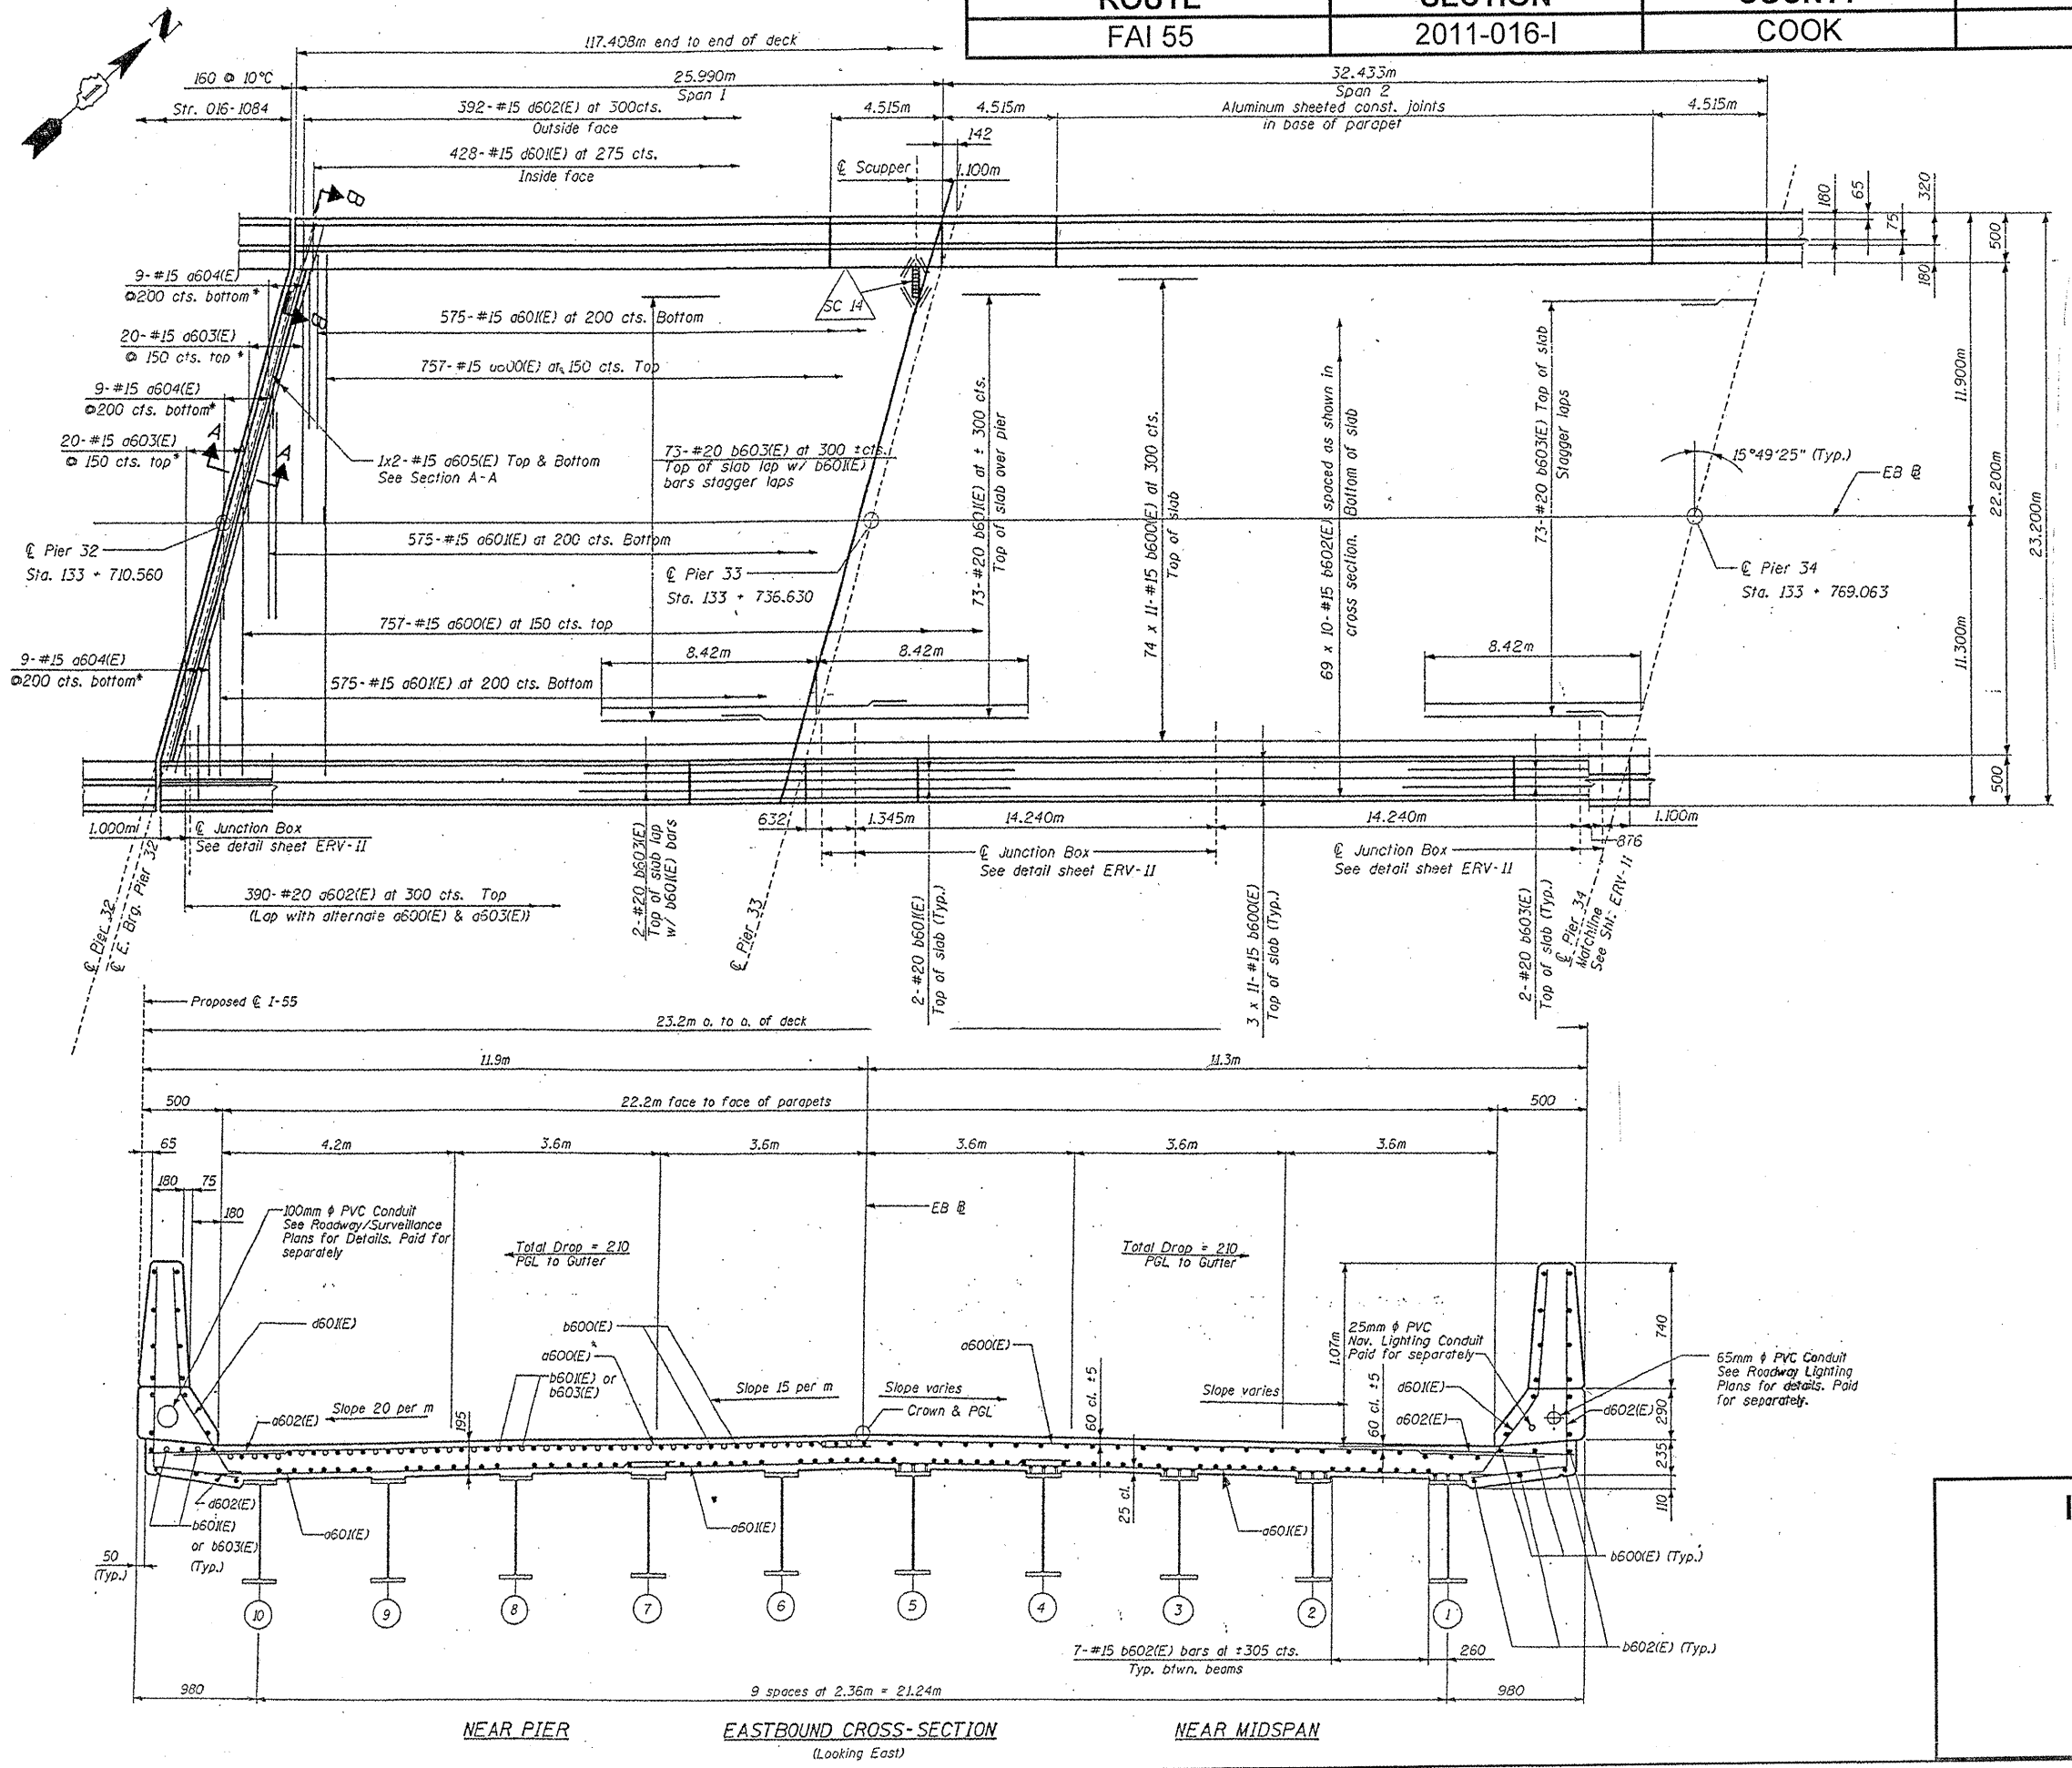

FOR INFORMATION ONLY

ILLINOIS DEPARTMENT OF  
TRANSPORTATION  
EXISTING PLANS

LOCATION 21 (SN 016-1086)  
(EB BRIDGE)  
SHEET 1 OF 2