


ROUTE	SECTION	COUNTY	TOTAL SHEETS	SHEET NUMBER
FAI 55	2011-016-I	COOK	173	137

CONTRACT NO. 60P07

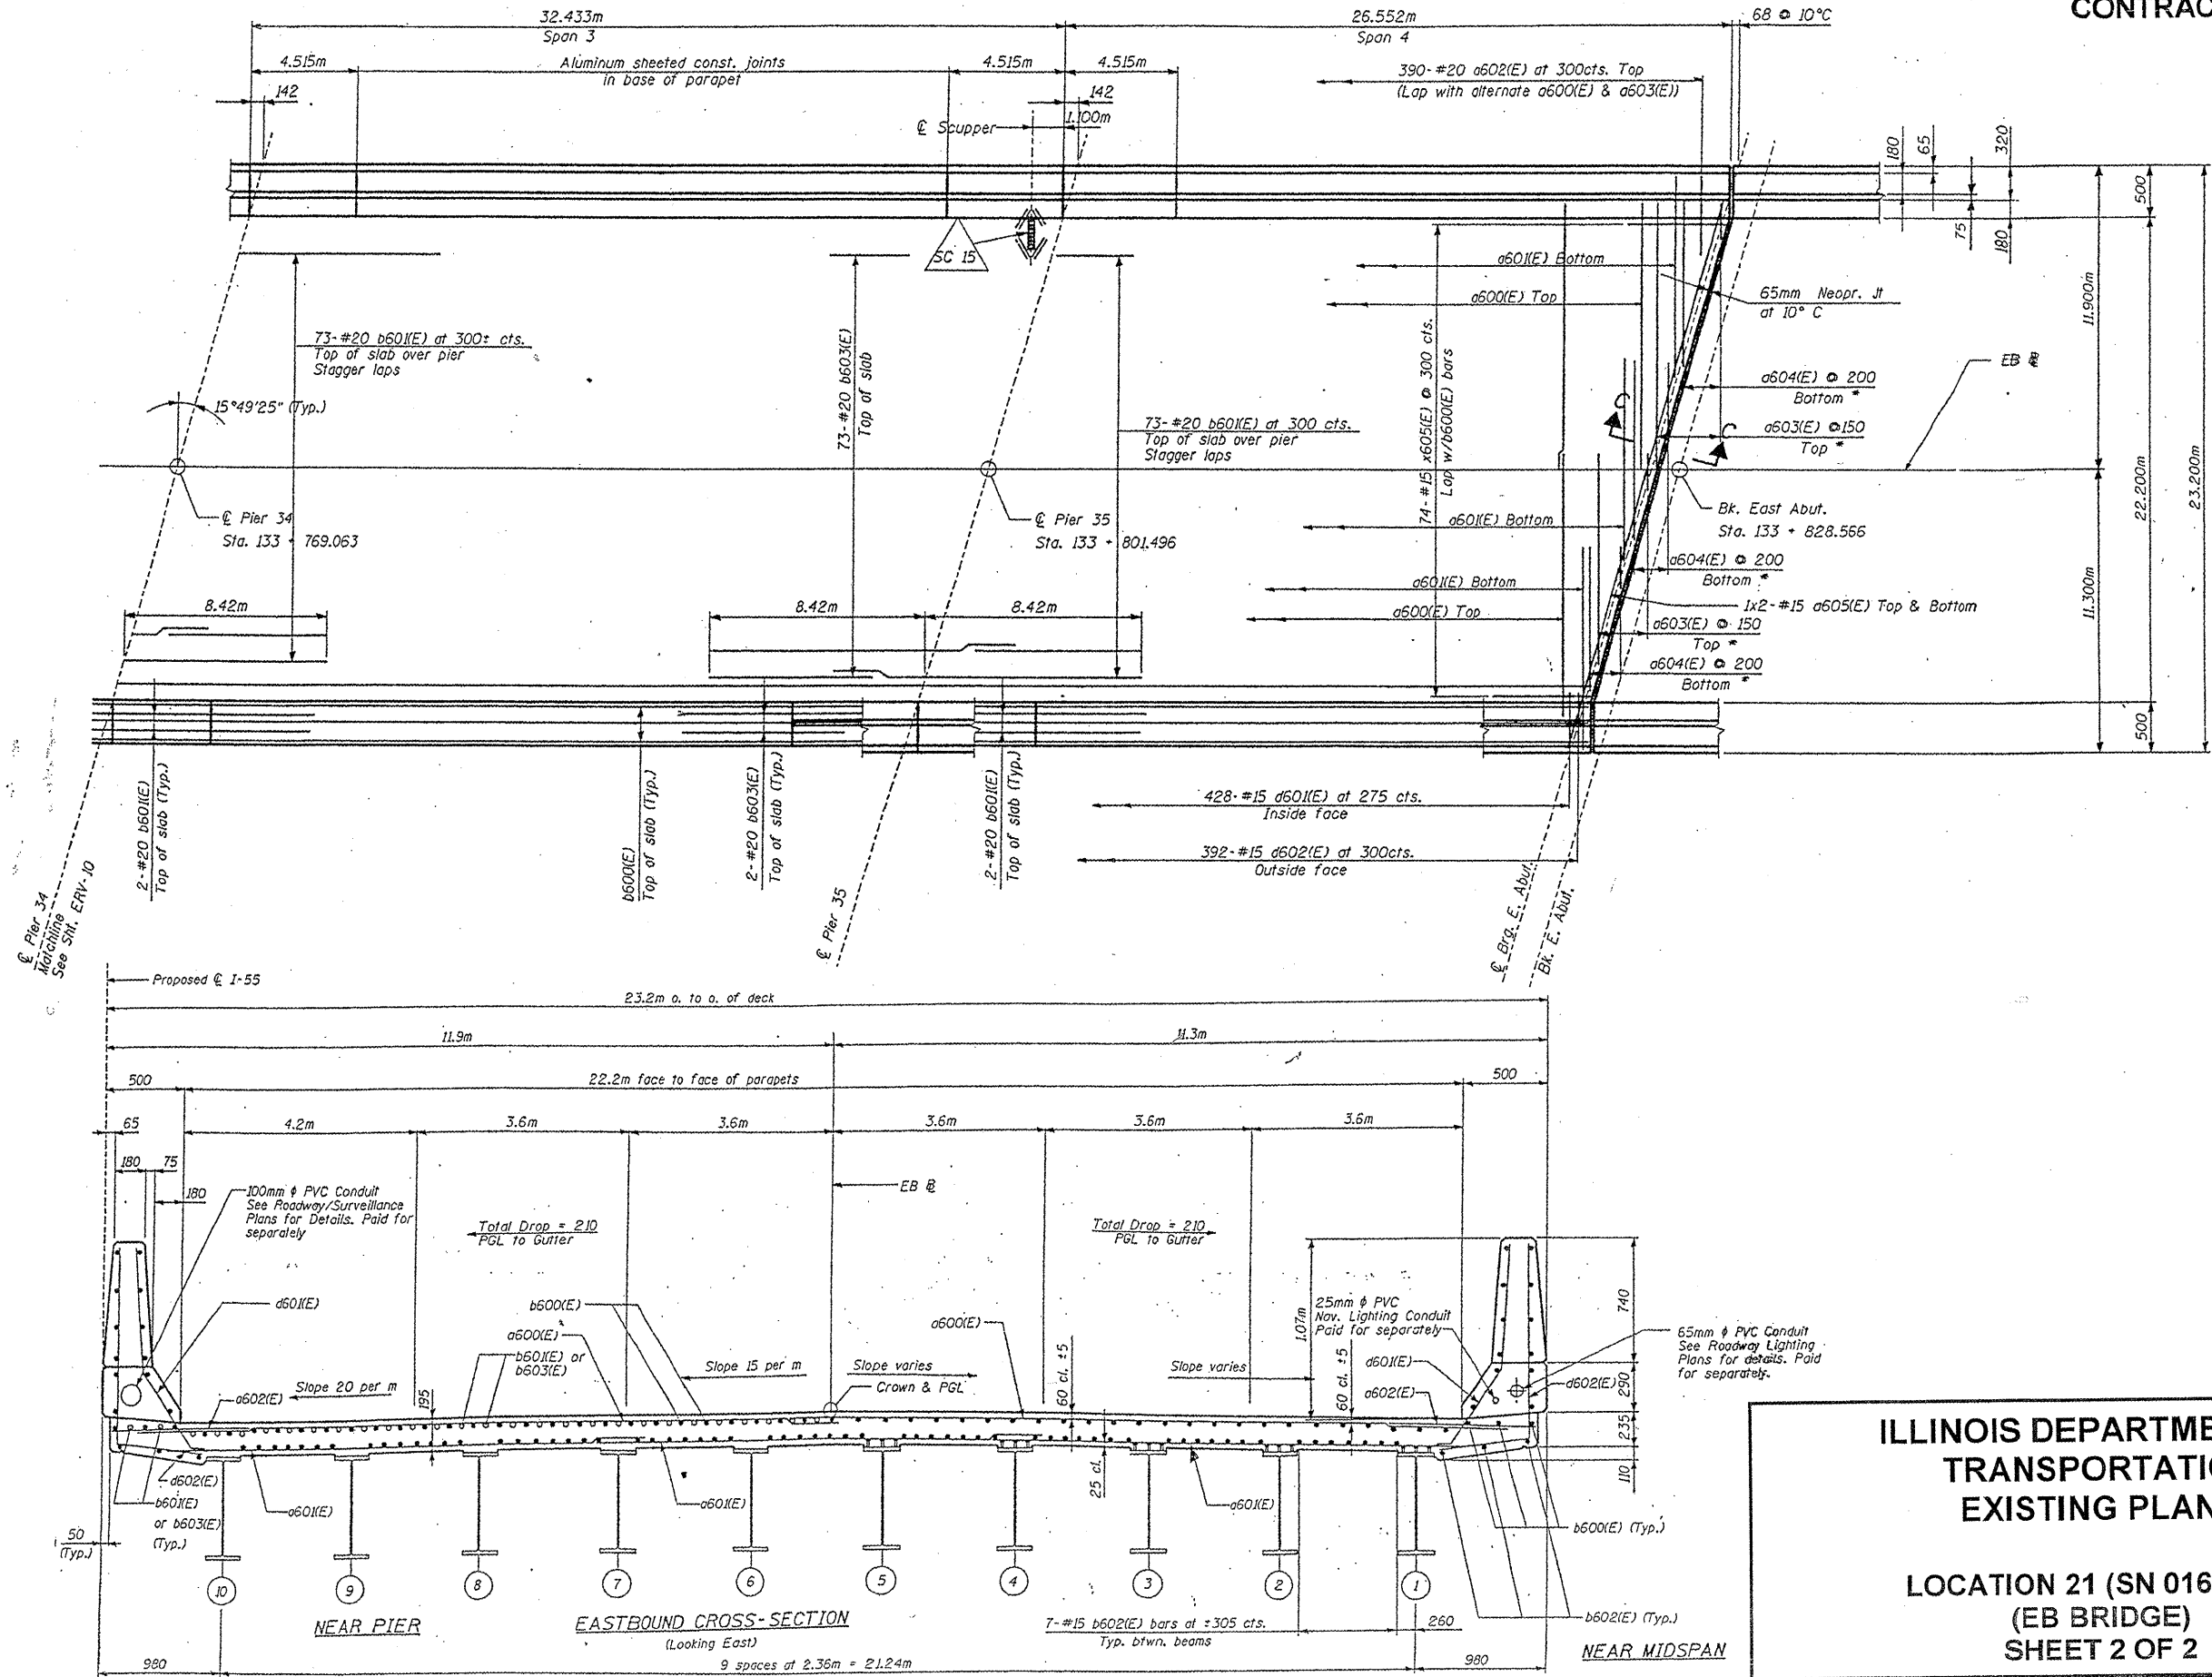

FOR INFORMATION ONLY

ILLINOIS DEPARTMENT OF  
TRANSPORTATION  
EXISTING PLANS

LOCATION 21 (SN 016-1086)  
(EB BRIDGE)  
SHEET 2 OF 2