



RAMP D

| ROUTE | SECTION | COUNTY | TOTAL SHEETS | SHEET NUMBER |
|--------|------------|--------|--------------|--------------|
| FAI 55 | 2011-016-I | COOK | 173 | 145 |

CONTRACT NO. 60P07

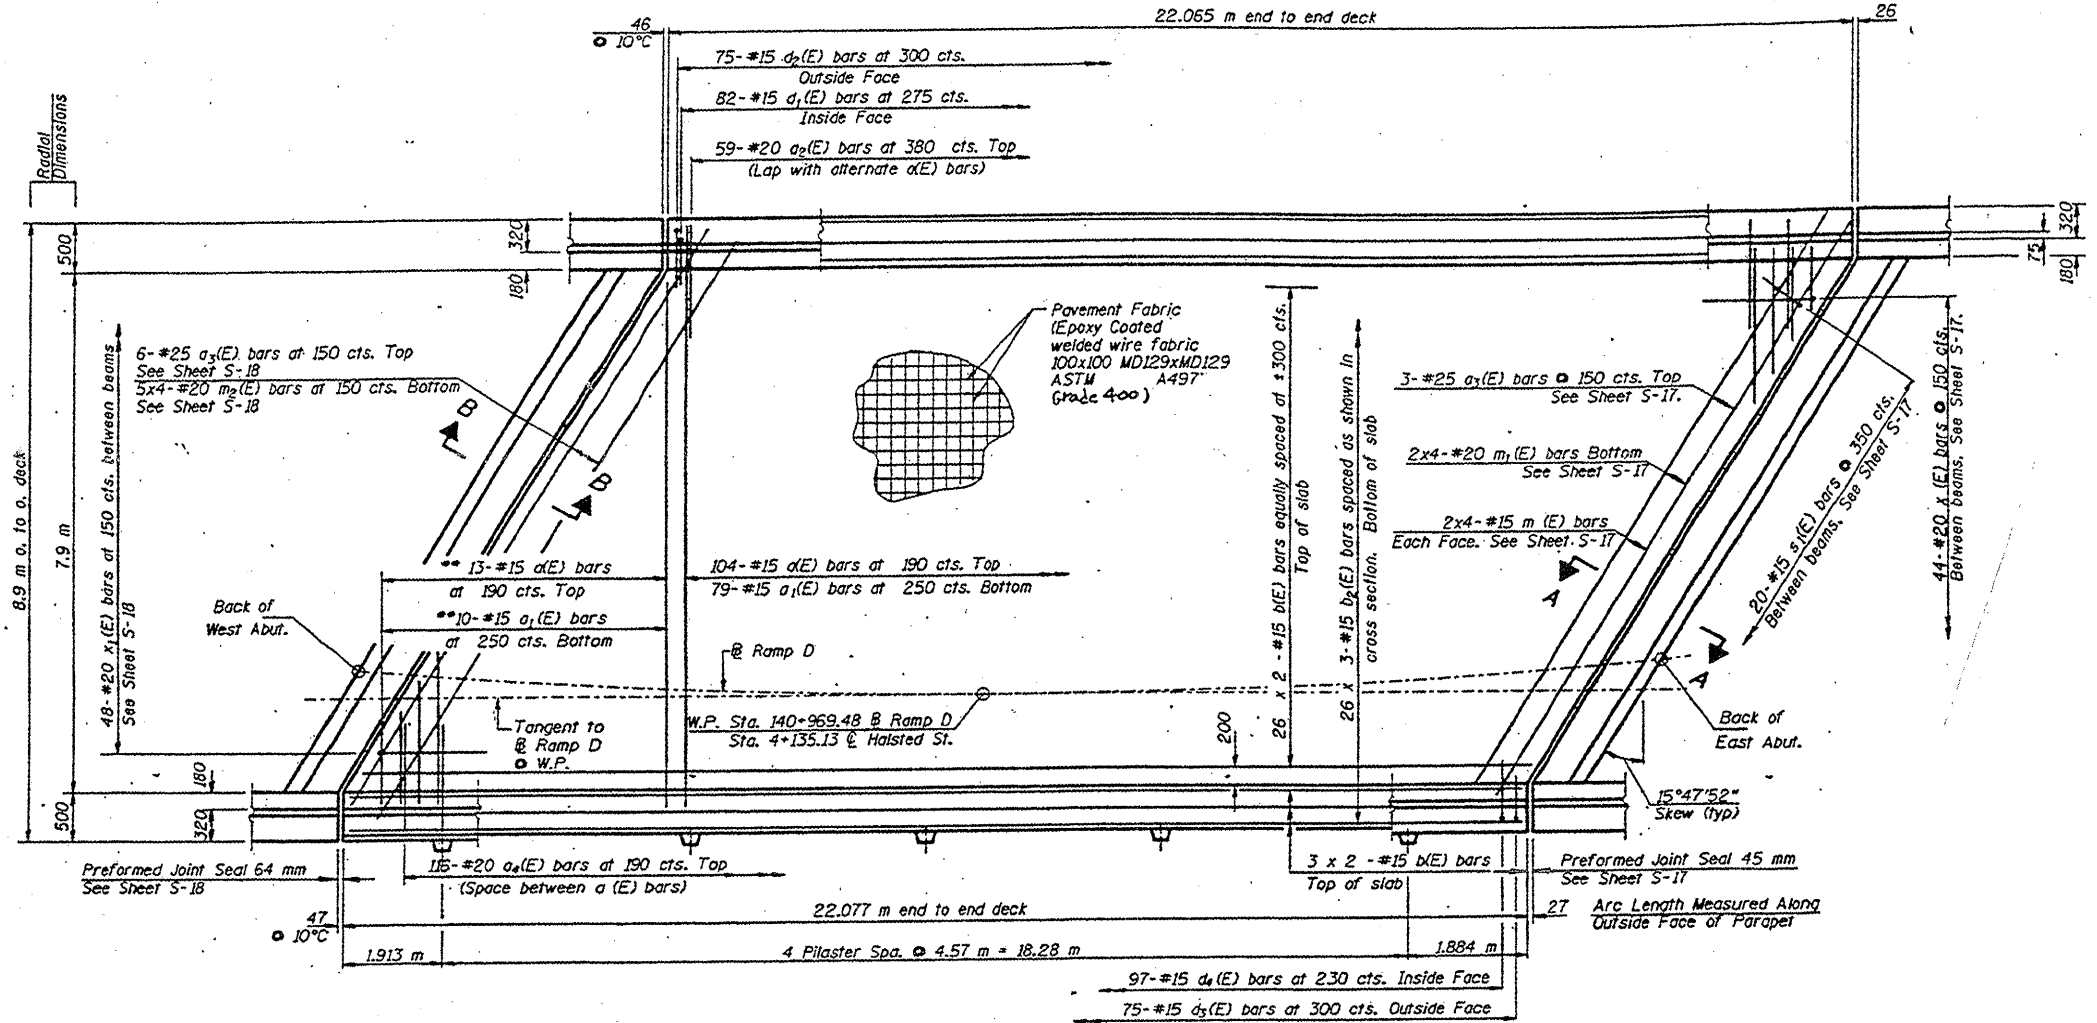

FOR INFORMATION ONLY

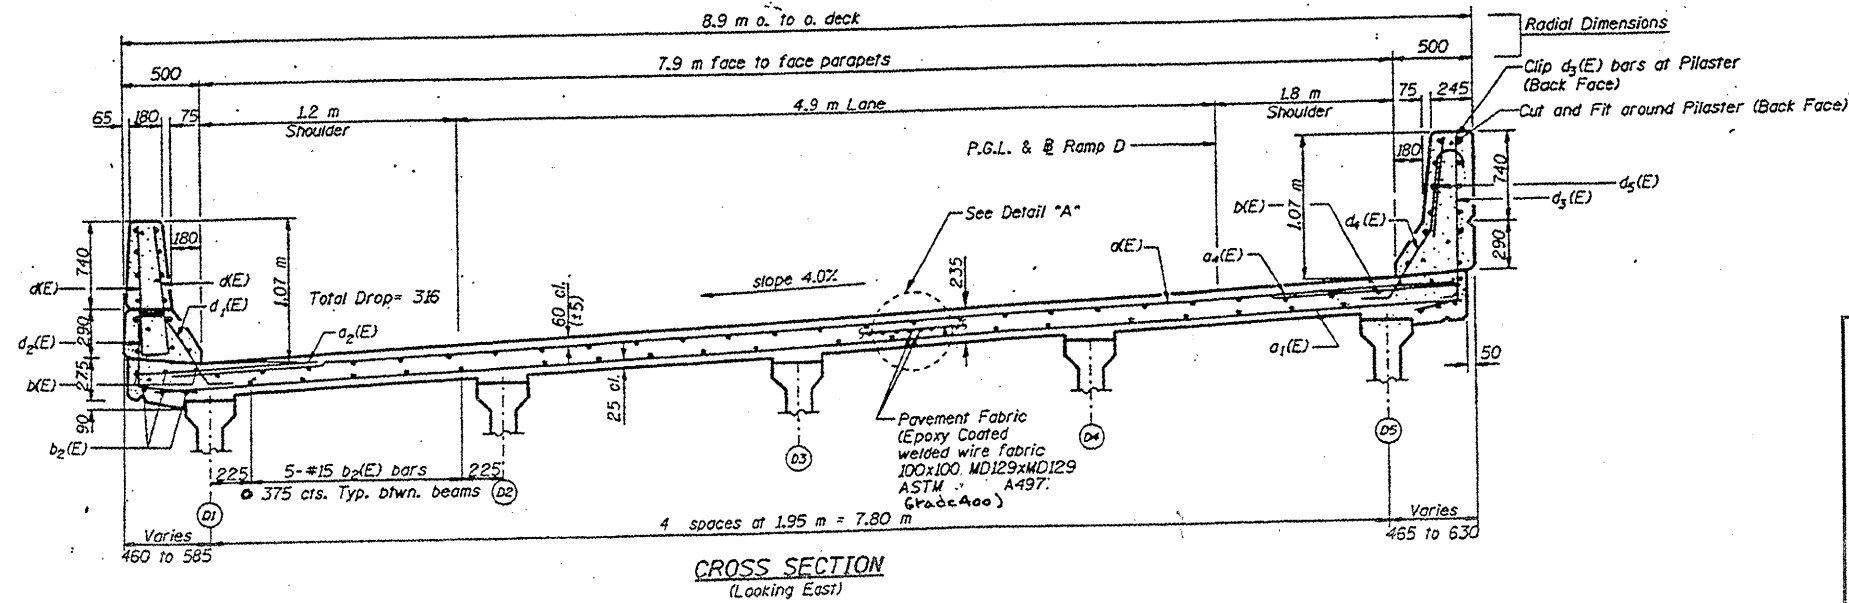

ILLINOIS DEPARTMENT OF TRANSPORTATION
EXISTING PLANS

LOCATION 25 (SN 016-2697) – RAMP D
LOCATION 26 (SN 016-2698) – RAMP C
SHEET 1 OF 2