
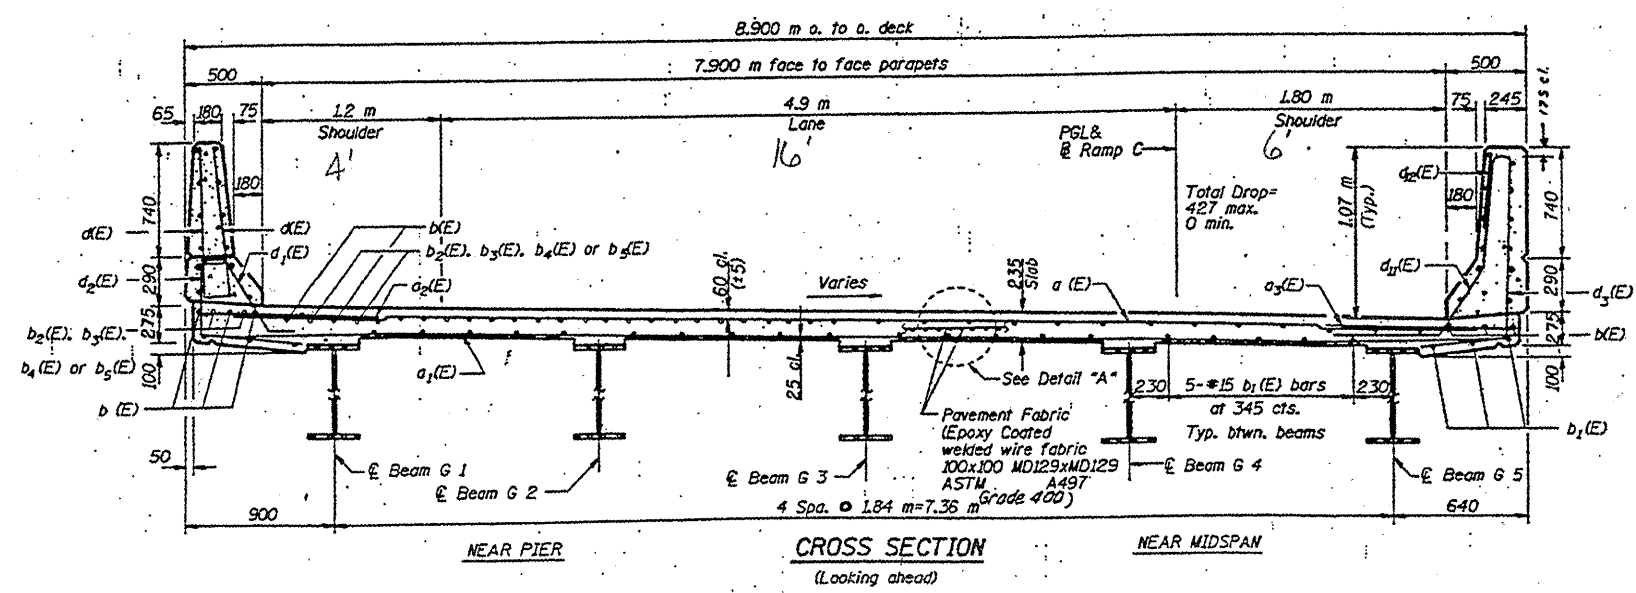


ROUTE	SECTION	COUNTY	TOTAL SHEETS	SHEET NUMBER
FAI 55	2011-016-I	COOK	173	153

CONTRACT NO. 60P07

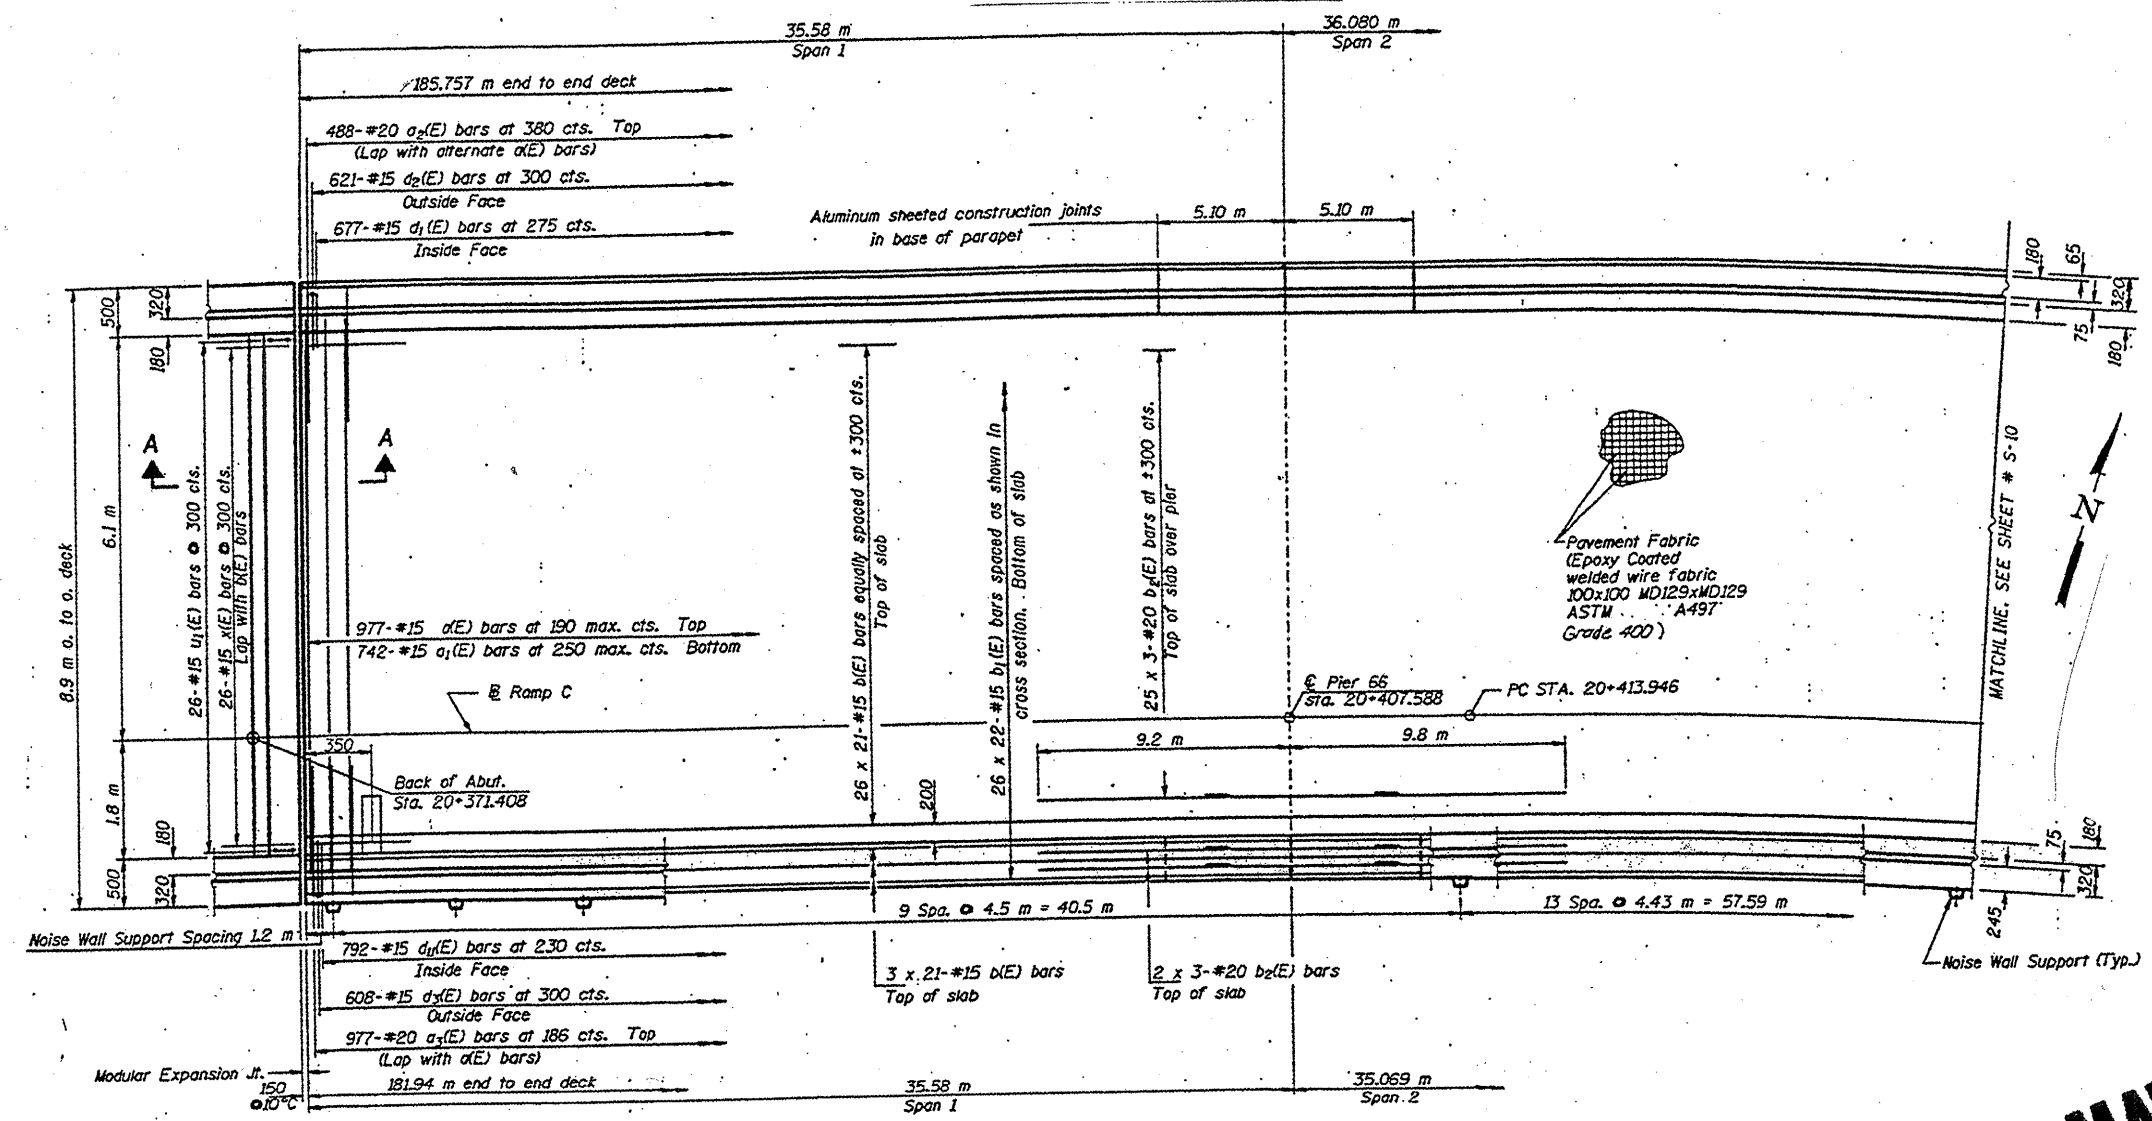

FOR INFORMATION ONLY

ILLINOIS DEPARTMENT OF
TRANSPORTATION
EXISTING PLANS

LOCATION 30 (SN 016-1046)
(RAMP)
SHEET 1 OF 6