



ROUTE	SECTION	COUNTY	TOTAL SHEETS	SHEET NUMBER
FAI 55	2011-016-I	COOK	173	157

CONTRACT NO. 60P07

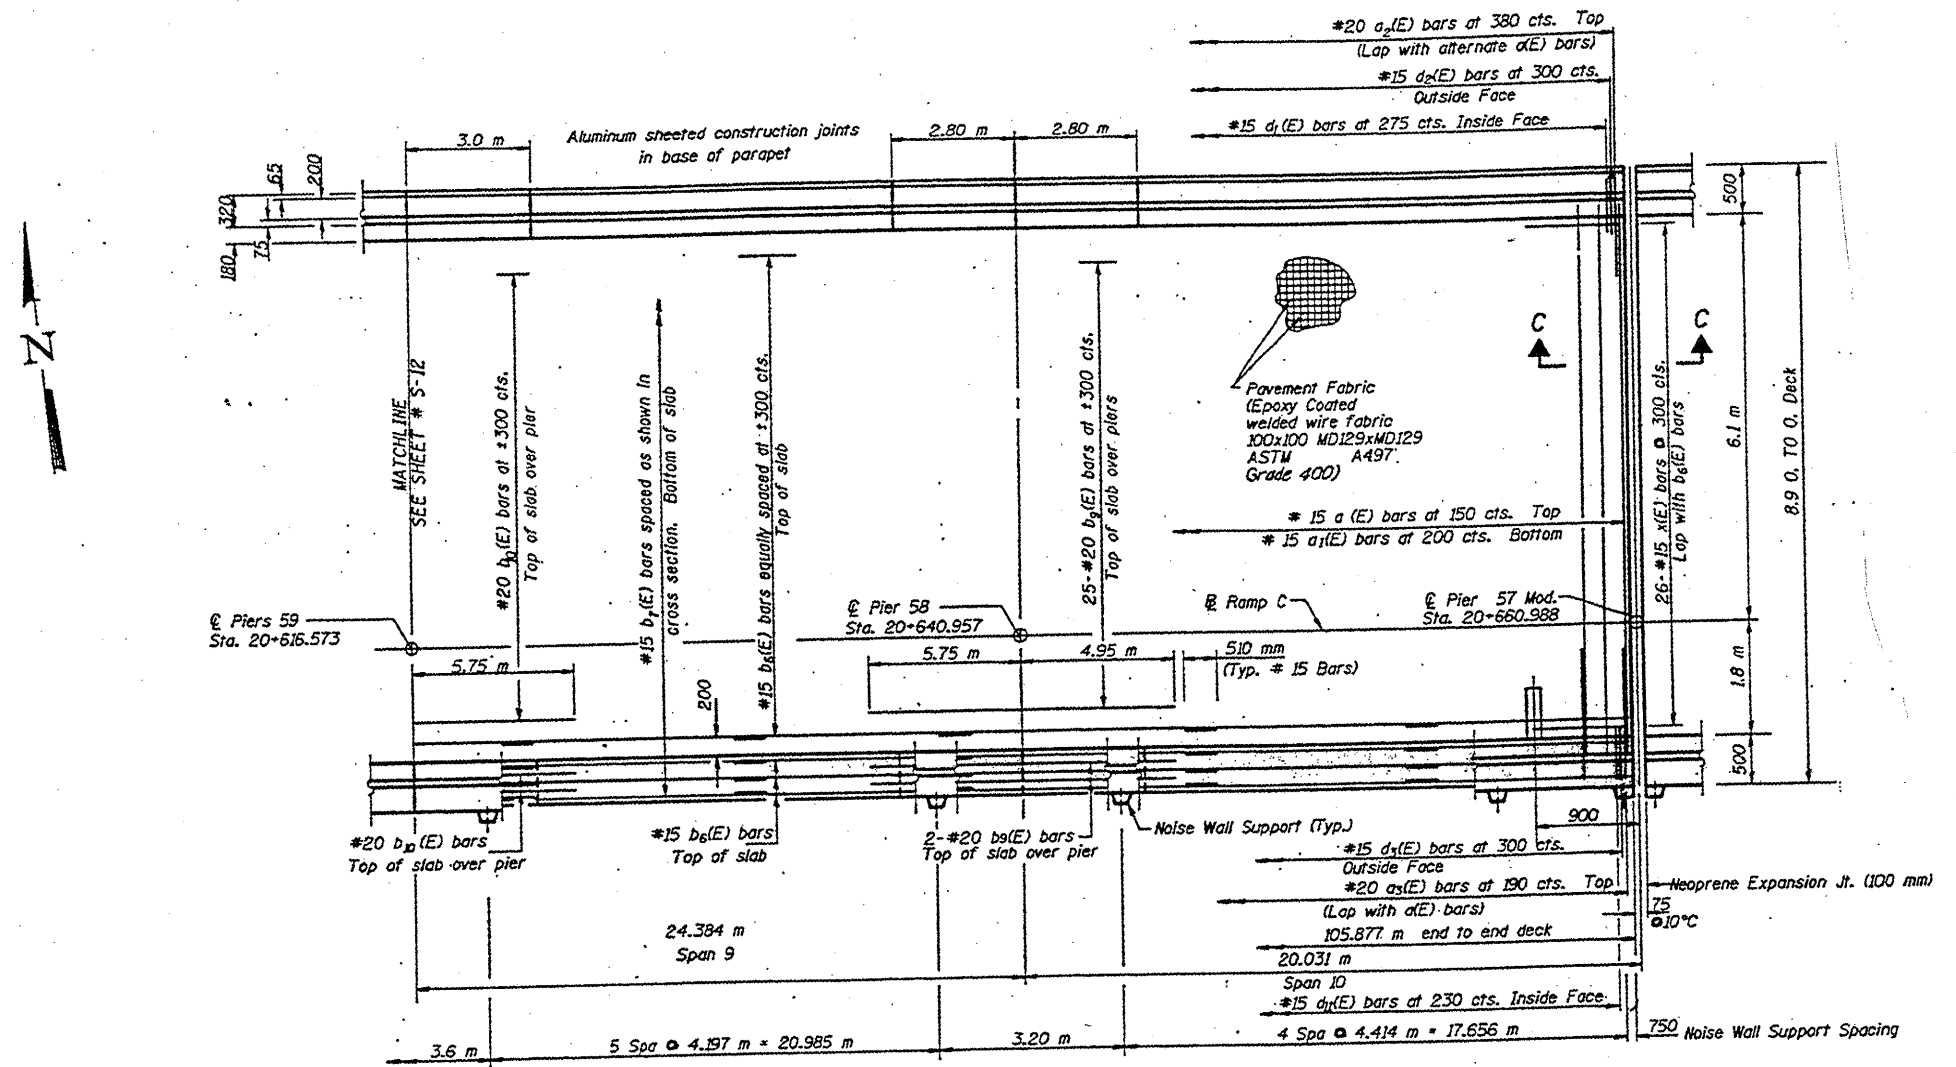

**FOR INFORMATION ONLY**

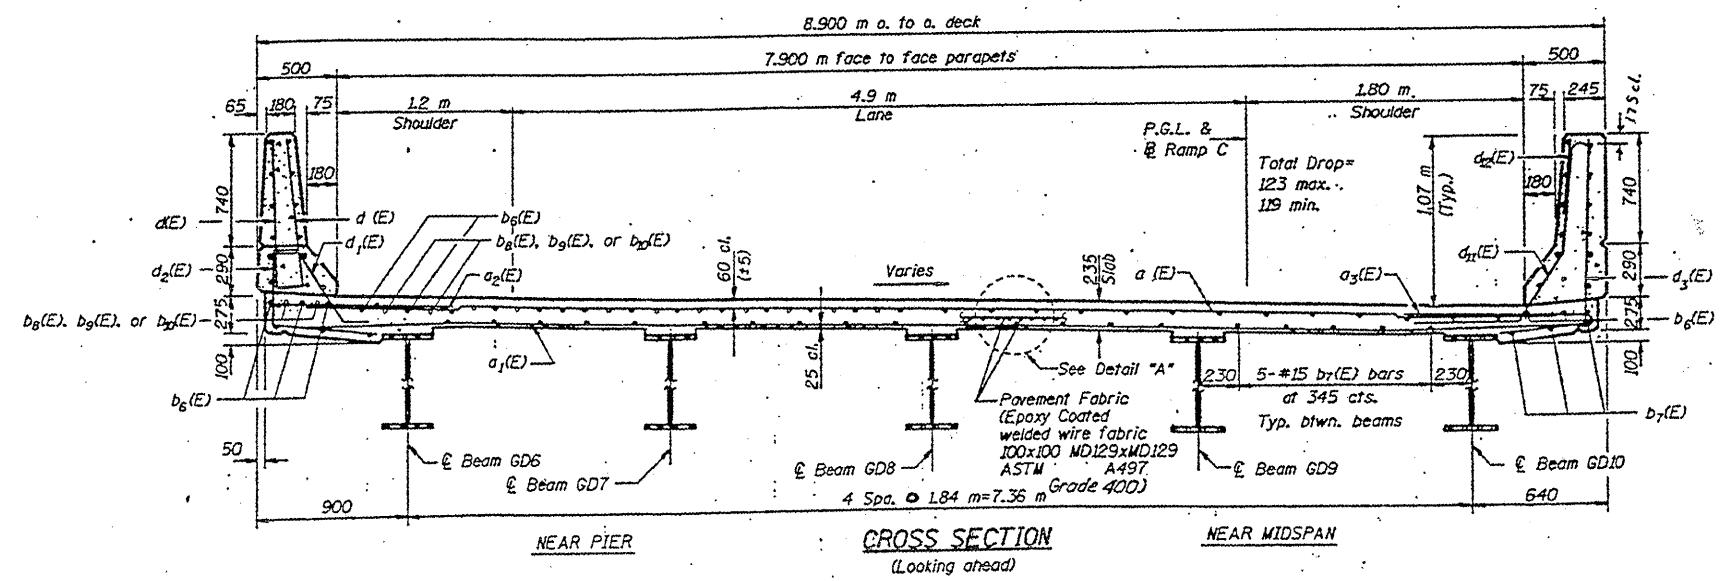

ILLINOIS DEPARTMENT OF  
TRANSPORTATION  
EXISTING PLANS

LOCATION 30 (SN 016-1046)  
(RAMP)  
SHEET 5 OF 6