



ROUTE FAI 55	SECTION 2011-016-1	COUNTY COOK	TOTAL SHEETS 173	SHEET NUMBER 168
-----------------	-----------------------	----------------	---------------------	---------------------

CONTRACT NO. 60P07

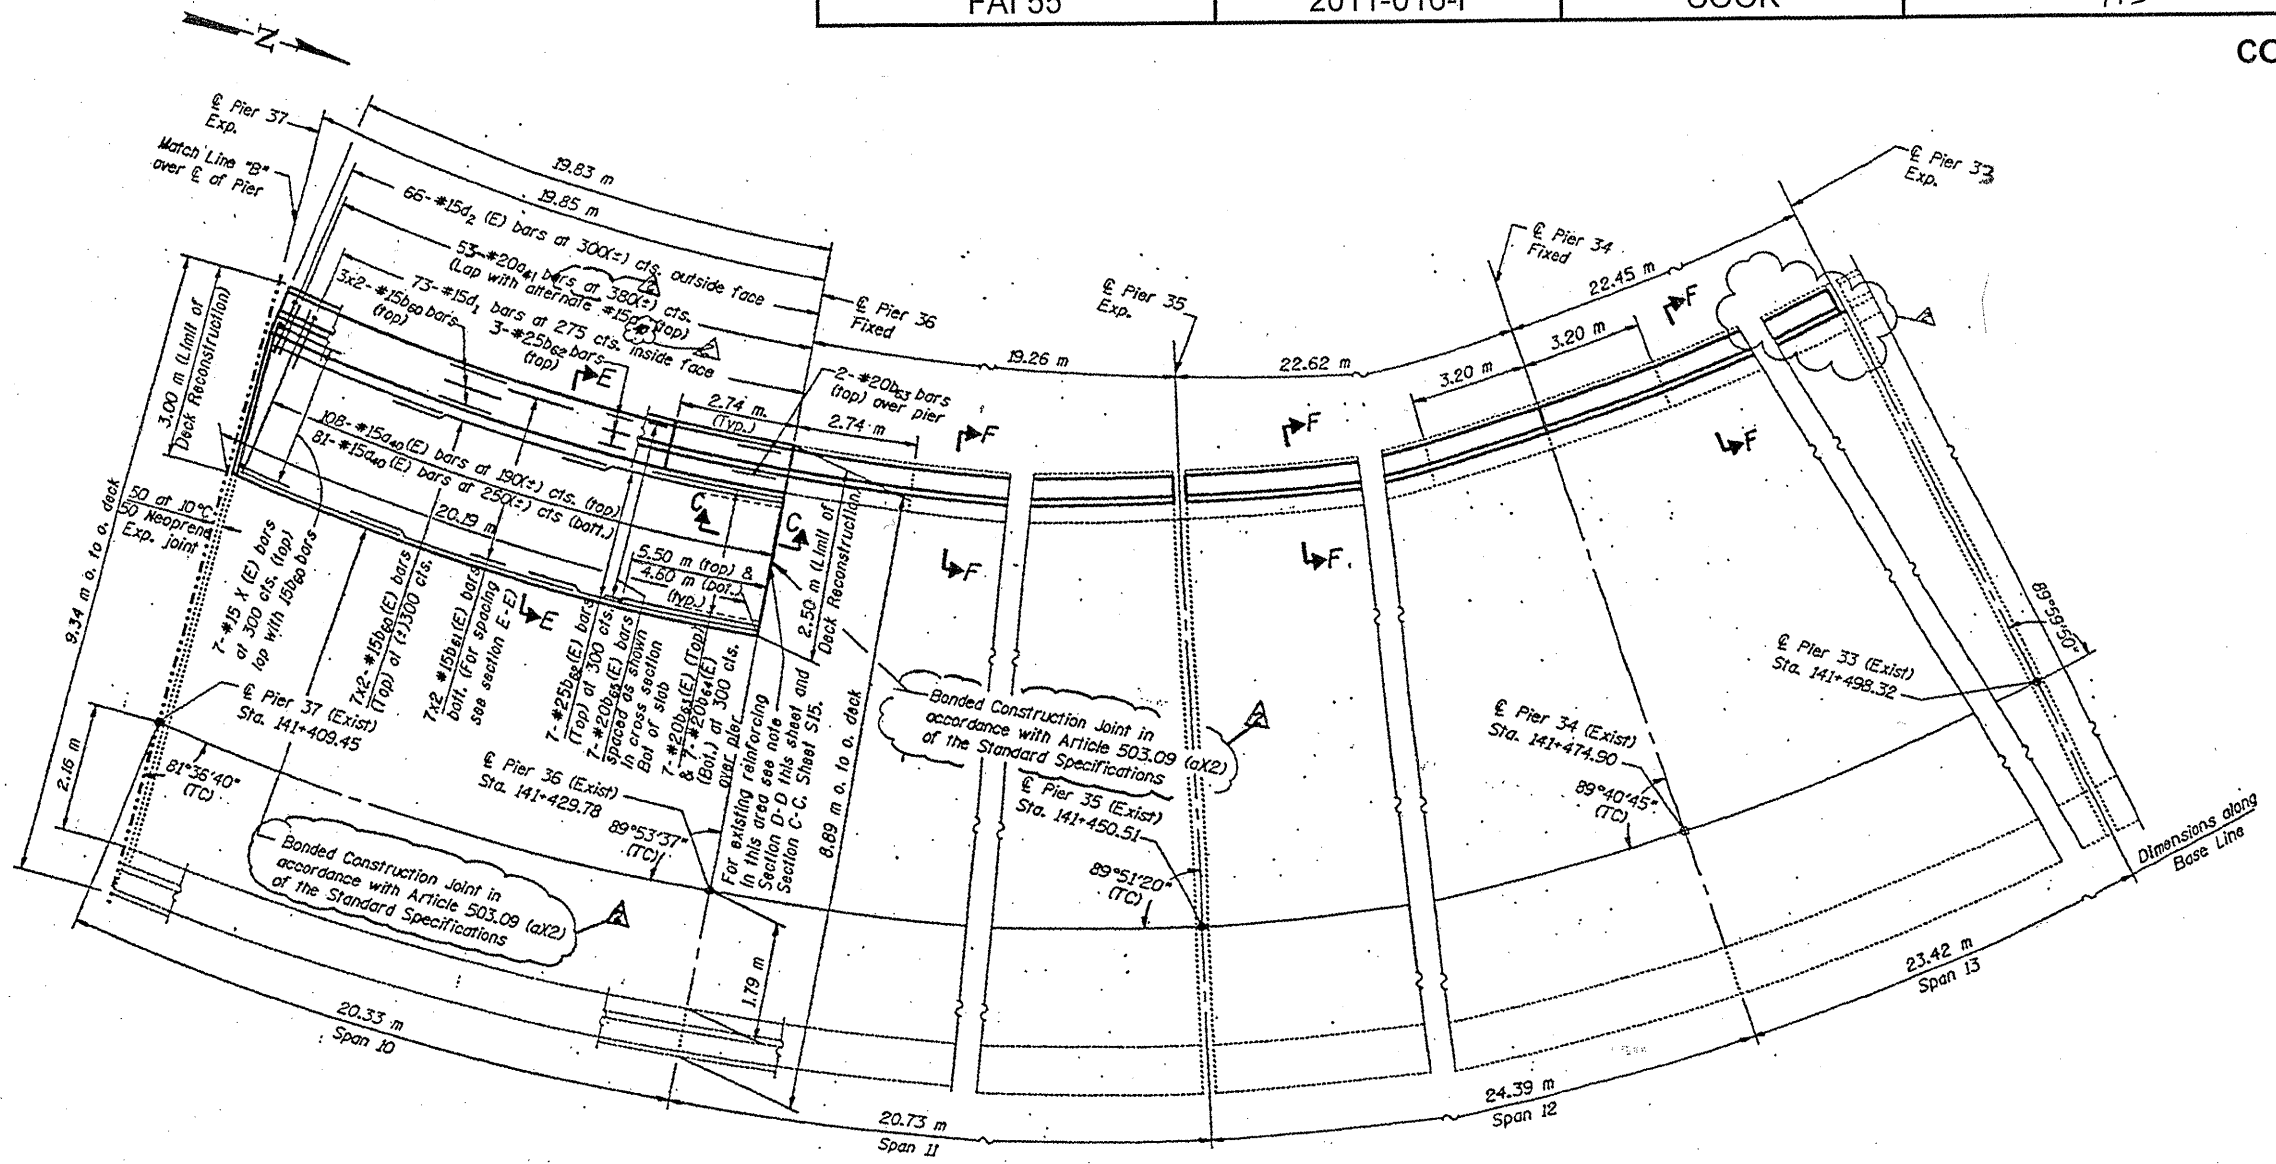

FOR INFORMATION ONLY

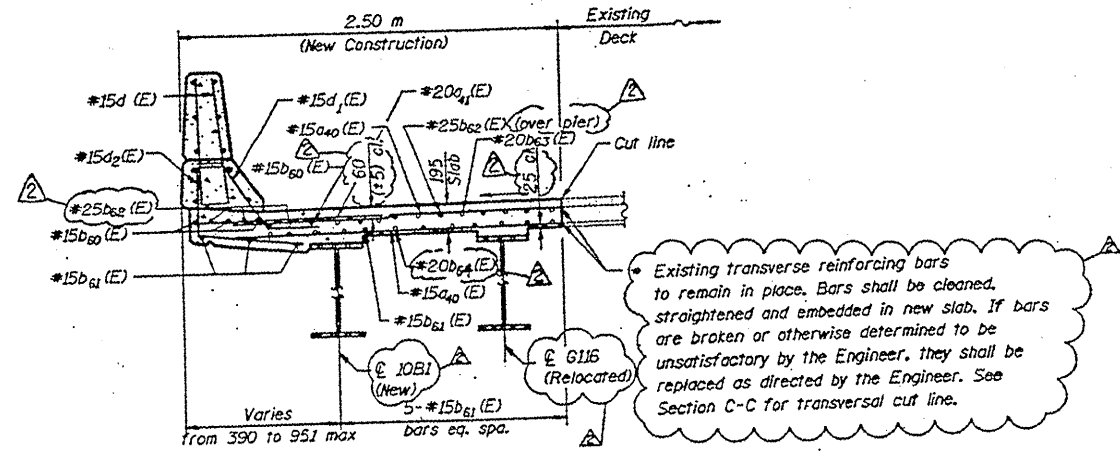

SECTION E-E
(Span 10)
(Looking stations ahead)

ILLINOIS DEPARTMENT OF
TRANSPORTATION
EXISTING PLANS
LOCATION 32 (SN 016-1059)
(RAMP)
SHEET 5 OF 5