


NORTHBOUND F.A.I. 57

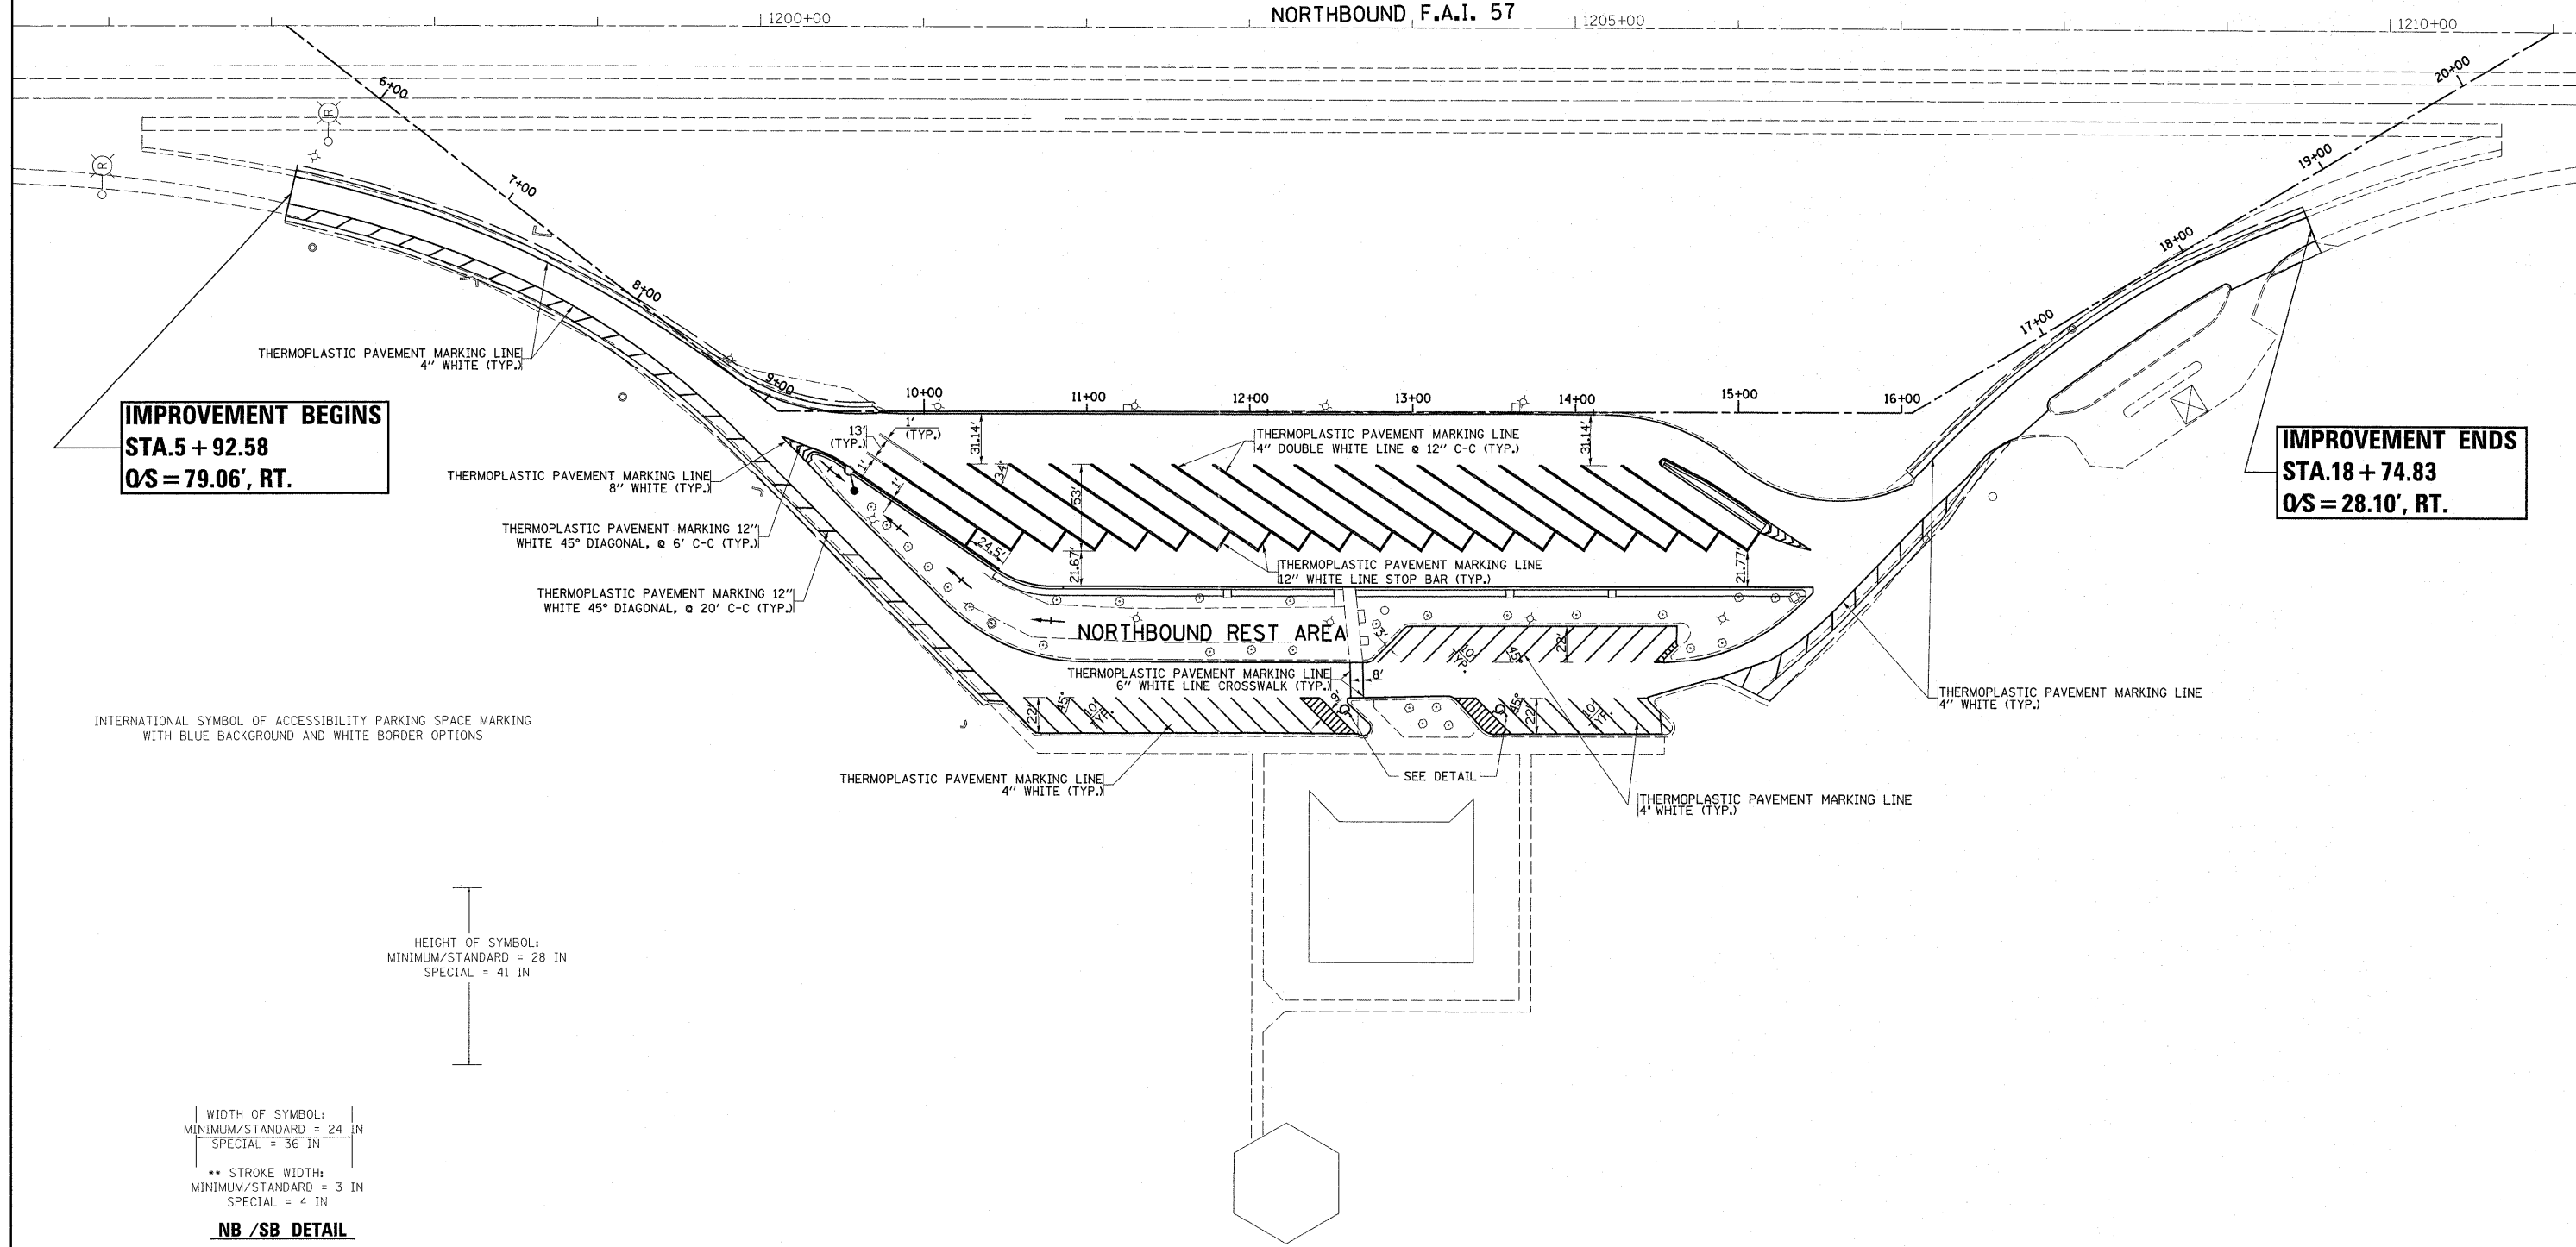

IMPROVEMENT BEGINS
STA. 5 + 92.58
Q/S = 79.06', RT.

IMPROVEMENT ENDS
STA. 18 + 74.83
Q/S = 28.10', RT.

INTERNATIONAL SYMBOL OF ACCESSIBILITY PARKING SPACE MARKING
 WITH BLUE BACKGROUND AND WHITE BORDER OPTIONS

HEIGHT OF SYMBOL:
 MINIMUM/STANDARD = 28 IN
 SPECIAL = 41 IN

WIDTH OF SYMBOL:
 MINIMUM/STANDARD = 24 IN
 SPECIAL = 36 IN

** STROKE WIDTH:
 MINIMUM/STANDARD = 3 IN
 SPECIAL = 4 IN

NB /SB DETAIL

FILE NAME =	USER NAME = Hamdanah	DESIGNED -	REVISED -	STATE OF ILLINOIS DEPARTMENT OF TRANSPORTATION	I-57 AT PRARIE VIEW REST AREA IN PEOTONE PAVEMENT MARKING PLAN (NORTHBOUND REST AREA)	F.A.I. RTE.	SECTION	COUNTY	TOTAL SHEETS	SHEET NO.	
ct:\pw_work\p\wdot\hamdanah\d0264490\shp\plan.dgn		DRAWN -	REVISED -			57	99-I-RA-WRS	WILL	14	10	
PLOT SCALE = 50.0000' / IN.		CHECKED -	REVISED -			CONTRACT NO. 60P08					
PLOT DATE = 5/10/2011		DATE -	REVISED -			ILLINOIS FED. AID PROJECT					
					SCALE:	SHEET NO. 1 OF 2 SHEETS		STA.	TO STA.		