
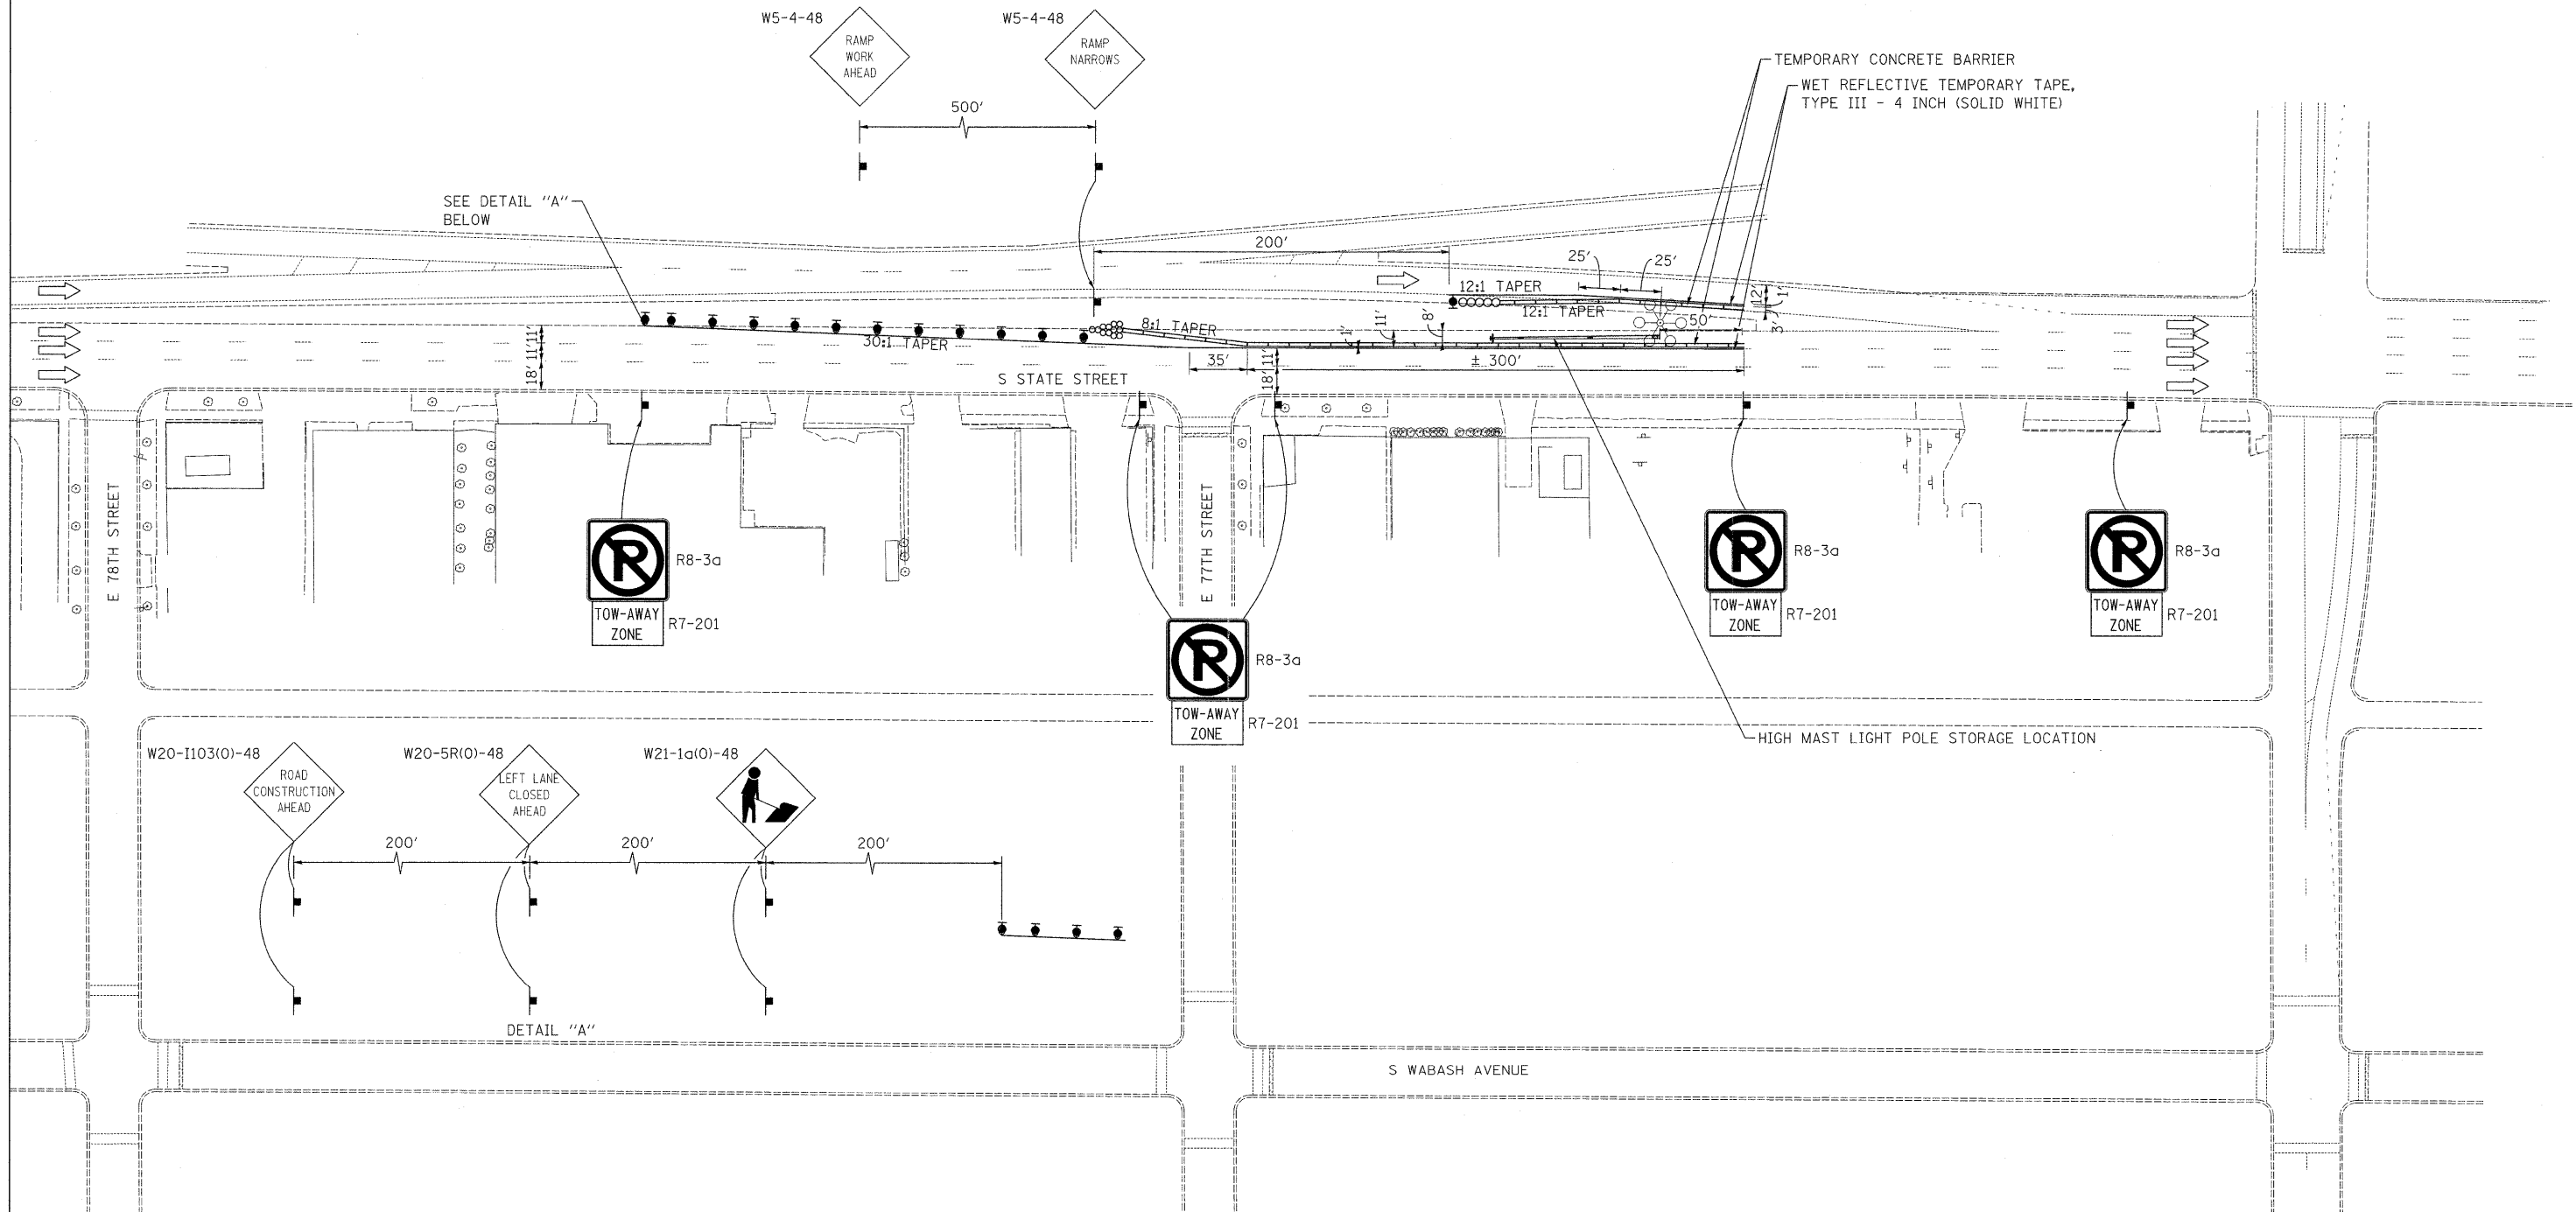


LEGEND

- ○ ○ ○ IMPACT ATTENUATORS, TEMPORARY (FULLY REDIRECTIVE, NARROW), TEST LEVEL 3
- ● ● ● IMPACT ATTENUATORS, TEMPORARY (NON-REDIRECTIVE), TEST LEVEL 3
- TEMPORARY CONCRETE BARRIER
- ● ● BARRICADE, DRUM OR DIRECTION INDICATOR BARRICADE
- SIGN
- TEMPORARY WOOD POLE
- ⊕ HIGH MAST LIGHT TOWER
- ⌌ TYPE III BARRICADE

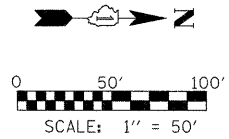

USER NAME = #USER#	DESIGNED - SEW	REVISED -
PLOT SCALE = #SCALE#	DRAWN - SEW	REVISED -
PLOT DATE = #DATE#	CHECKED - FML	REVISED -
	DATE - 04/2011	REVISED -

**STATE OF ILLINOIS
DEPARTMENT OF TRANSPORTATION**

**MAINTENANCE OF TRAFFIC PLAN
FAI 90/94 HIGH MAST LIGHT TOWER FOUNDATION REPAIRS**

SCALE: 1" = 50' SHEET NO. 2 OF 2 SHEETS STA. TO STA.

F.A.I. R.T.E.	SECTION	COUNTY	TOTAL SHEETS	SHEET NO.
90/94	2011-021-L	COOK	19	3B
CONTRACT NO. 60P16				
ILLINOIS FED. AID PROJECT				