
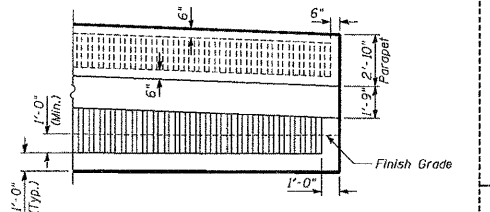
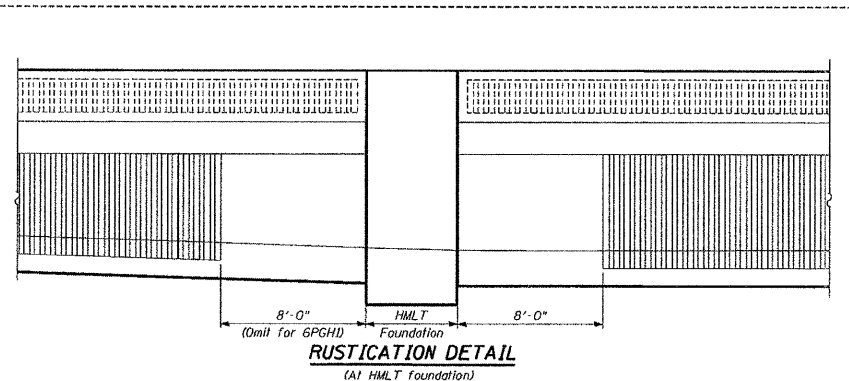
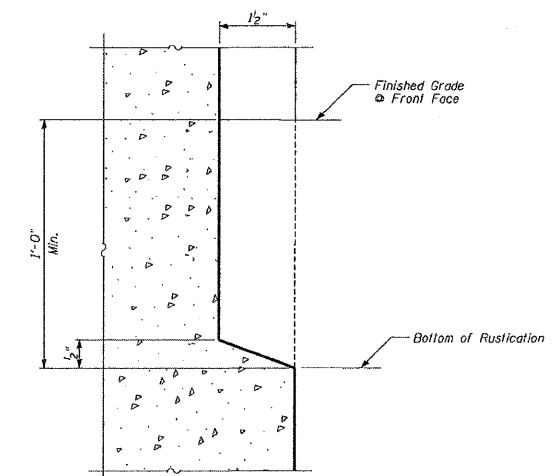
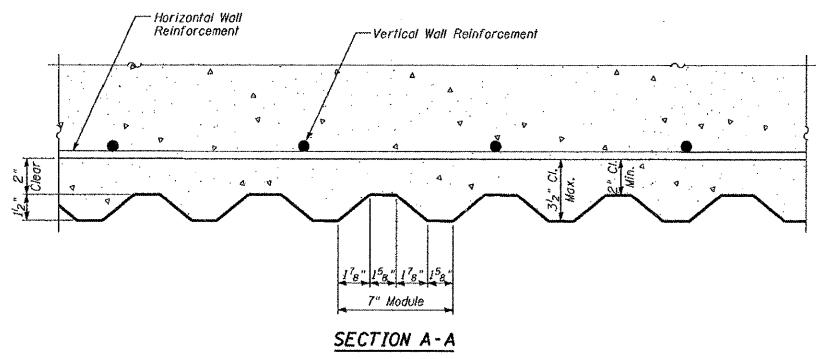
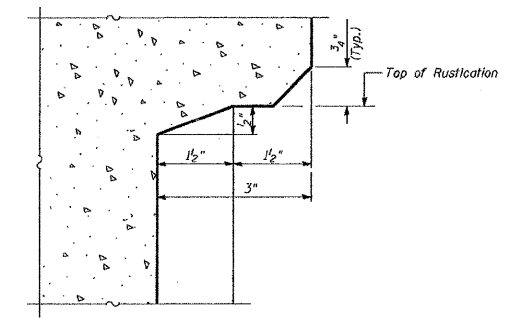
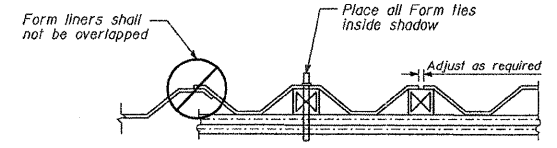


F.A.I. RTE.	SECTION	COUNTY	TOTAL SHEETS	SHEET NO.
94	(1717 & 1818) K	COOK	432	244
STA. 1288+76.55 TO STA. 1312+13.74				
FED. ROAD DIST. NO.		ILLINOIS	FED. AID PROJECT	

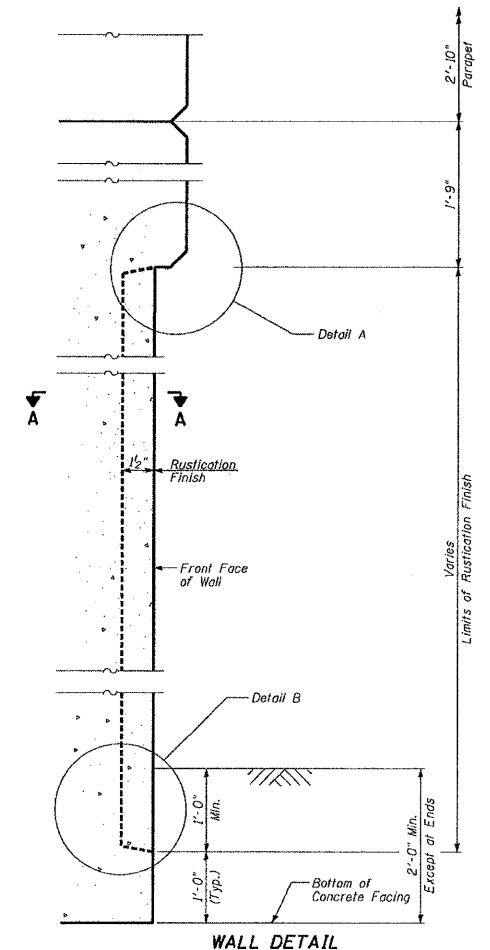

**BILL OF MATERIAL**

ITEM	UNIT	TOTAL
Rustication Finish	SO FT	16,551

- NOTES**
- See sheet 1B of 36 for expansion and construction joint details.
  - For details of rustication at High Mast Tower Protection, see sheets 13A thru 13C of 36.

**REVISIONS**

NAME	DATE

ILLINOIS DEPARTMENT OF TRANSPORTATION  
 F.A.I. 94 (DAN RYAN EXPRESSWAY)  
 SECTION (1717 & 1818) K COOK COUNTY  
 NORTHBOUND ENTRANCE RAMP RETAINING WALL  
 RUSTICATION DETAILS  
 S.N. 016-W937  
 SCALE: N.T.S.  
 DATE: OCT 24, 2003

DESIGNED BY: MI  
 DRAWN BY: DJR  
 CHECKED BY: TD

TYLIN INTERNATIONAL

.../C12/Wall 09/rt12DRsh173a\_9.dgn 3/9/2011 12:54:06 PM

FOR INFORMATION ONLY

(Sheet 2 of 2)



USER NAME =	DESIGNED - MTH	REVISED -
FILE NAME =	CHECKED - ADB	REVISED -
PLOT SCALE =	DRAWN - AJF	REVISED -
PLOT DATE =	CHECKED - MTH	REVISED -

STATE OF ILLINOIS  
 DEPARTMENT OF TRANSPORTATION

CONCRETE RUSTICATION DETAILS

F.A.I. RTE.	SECTION	COUNTY	TOTAL SHEETS	SHEET NO.
90/94	2011-021-L	COOK	19	12
CONTRACT NO. 60P16				
ILLINOIS FED. AID PROJECT				