


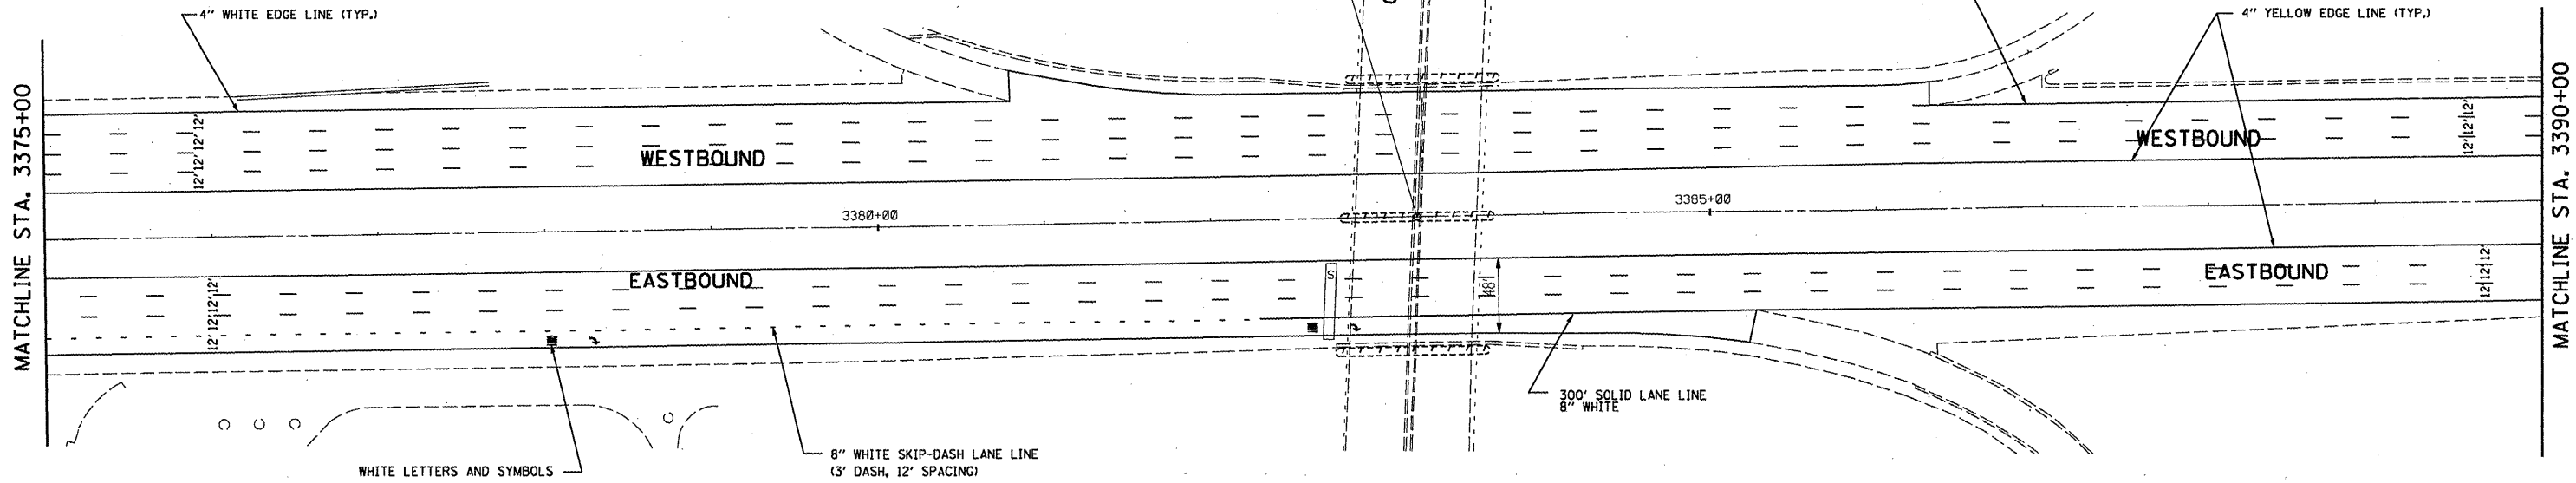

KENNEDY EXPY. C STA. 3383+24.29  
 CUMBERLAND AVE. C STA. 117+77.80 (OVERHEAD)

CUMBERLAND AVE.



**NOTE:**  
 SEE DISTRICT DETAIL "MULTI-LANE FREEWAY  
 PAVEMENT MARKING DETAILS" FOR RAISED  
 REFLECTIVE PAVEMENT MARKERS AND OTHER  
 PAVEMENT MARKINGS.

FILE NAME = 0151111-sht-plan.dgn	USER NAME = nathanbc	DESIGNED -	REVISED -
		DRAWN -	REVISED -
	PLOT SCALE = 100.0000' / IN.	CHECKED -	REVISED -
	PLOT DATE = 4/7/2011	DATE -	REVISED -

**STATE OF ILLINOIS  
 DEPARTMENT OF TRANSPORTATION**

**IL. ROUTE 90 (KENNEDY EXPRESSWAY)  
 PROPOSED PLANS & PAVEMENT MARKING PLANS**

SCALE: 1" = 50' SHEET NO. OF SHEETS STA. 3375+00 TO STA. 3390+00

F.A.I. RTE.	SECTION	COUNTY	TOTAL SHEETS	SHEET NO.
90	2011-029-1	COOK	20	6
CONTRACT NO. 60P32			ILLINOIS FED. AID PROJECT	