


NOTE:
SEE DISTRICT DETAIL "MULTI-LANE FREEWAY PAVEMENT MARKING DETAILS" FOR RAISED REFLECTIVE PAVEMENT MARKERS AND OTHER PAVEMENT MARKINGS.

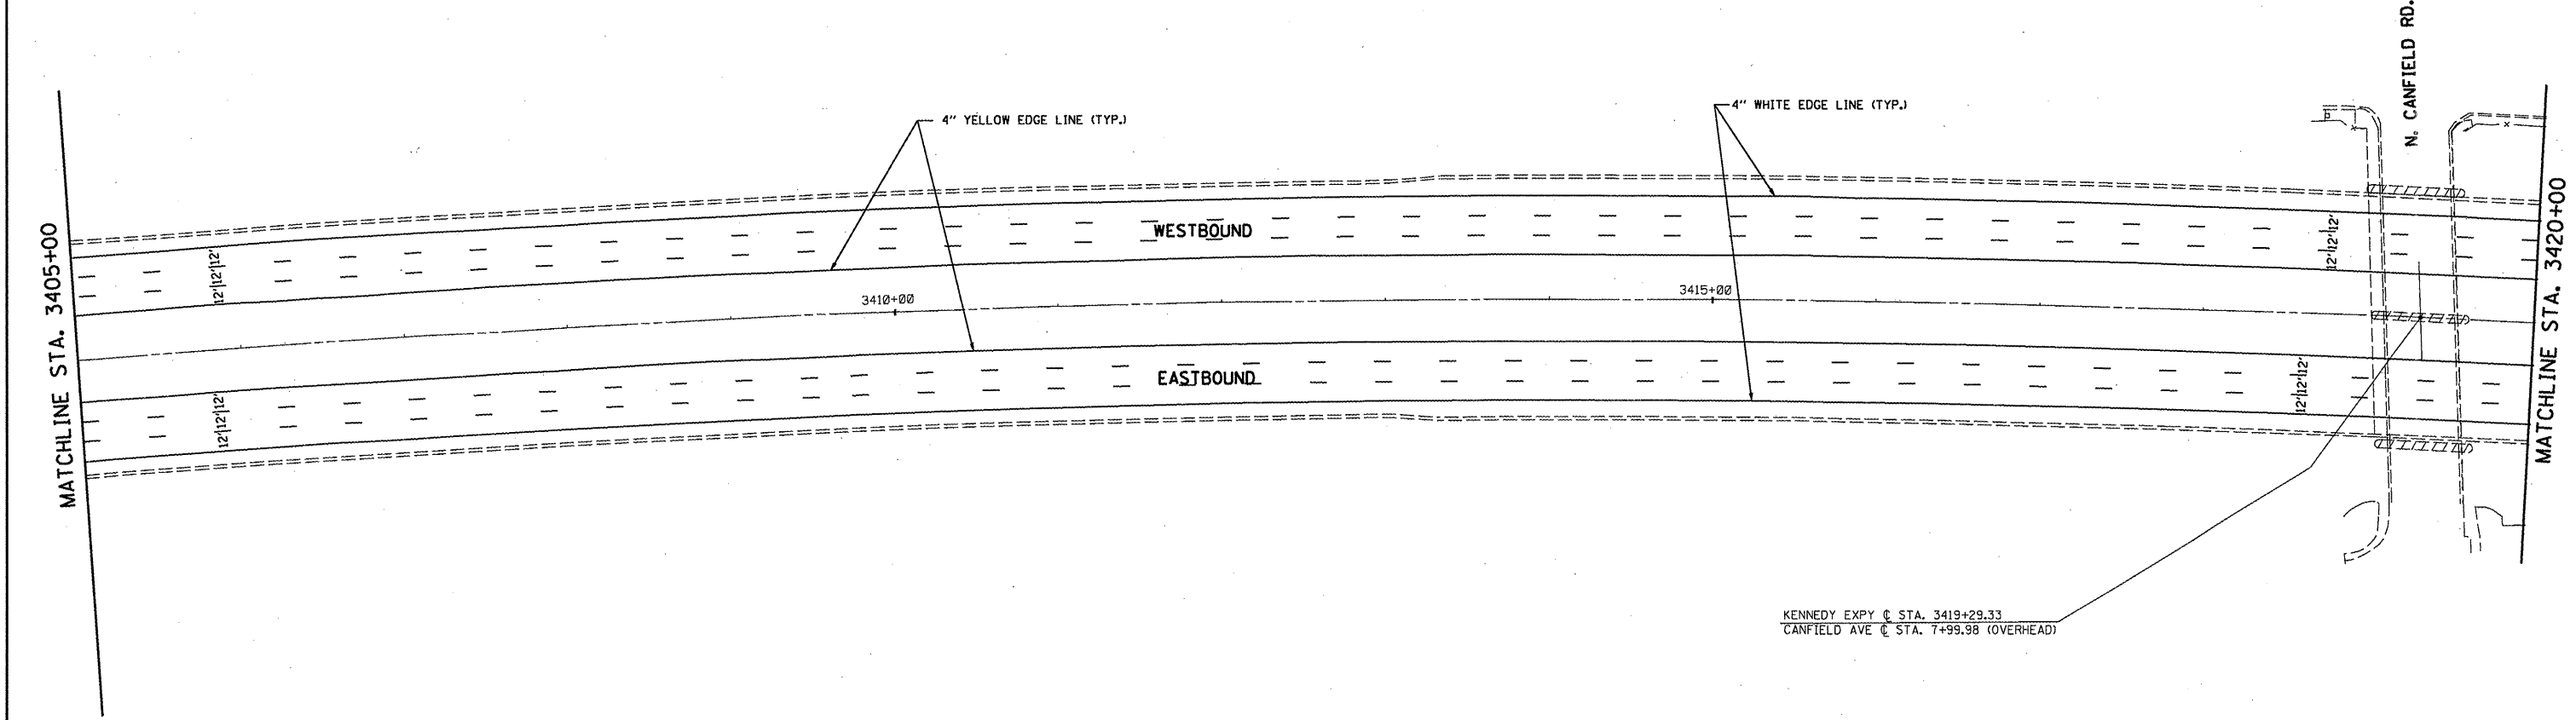

| | | | | | | | | | | | | |
|-------------------------------------|-------------------------------|------------|-----------|---|--|--|--|--|-----------------------|----------------|-----------------------|-------------------|
| FILE NAME = D151111-sht-plan.dgn | USER NAME = nathanbo | DESIGNED - | REVISED - | STATE OF ILLINOIS DEPARTMENT OF TRANSPORTATION | IL. ROUTE 90 (KENNEDY EXPRESSWAY) PROPOSED PLANS & PAVEMENT MARKING PLANS | | | F.A.I. RTE. 90 | SECTION 2011-029-1 | COUNTY COOK | TOTAL SHEETS 20 | SHEET NO. 7 |
| | PLOT SCALE = 100,0000 ' / IN. | DRAWN - | REVISED - | | SCALE: 1" = 50' | | | SHEET NO. OF SHEETS STA. 3390+00 TO STA. 3420+00 | | | CONTRACT NO. 60P32 | |
| PLOT DATE = 4/7/2011 | CHECKED - | REVISED - | REVISED - | | ILLINOIS FED. AID PROJECT | | | | | | | |
| | DATE - | REVISED - | REVISED - | | | | | | | | | |