

F.A.P. RTE.	SECTION	COUNTY	TOTAL SHEETS	SHEET NO.
348	10-00251-00-MS	COOK	16	1
		ILLINOIS	CONTRACT NO. 63538	

STATE OF ILLINOIS  
DEPARTMENT OF TRANSPORTATION  
DIVISION OF HIGHWAYS

PLANS FOR PROPOSED  
FEDERAL AID HIGHWAY

FAP ROUTE 348 (HARLEM AVENUE) AND VARIOUS LOCATIONS  
BUS SHELTER DEVELOPMENT  
SECTION 10-00251-00-MS  
PROJECT CMM-9003(822)  
COOK COUNTY  
C-91-563-11

FOR INDEX OF SHEETS, SEE SHEET NO. 2



PROJECT LOCATED IN  
VILLAGE OF OAK PARK

POSTED SPEED = 30 MPH (MAX)  
TRAFFIC VOLUME = 37,400 VPD (2009) MAX

PROGRAM AND OFFICE ENGINEER: CHARLES F. RIDDLE, P.E. (847) 705-4406, SCHAUMBURG, IL



LOCATION MAP

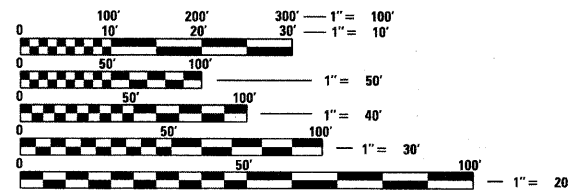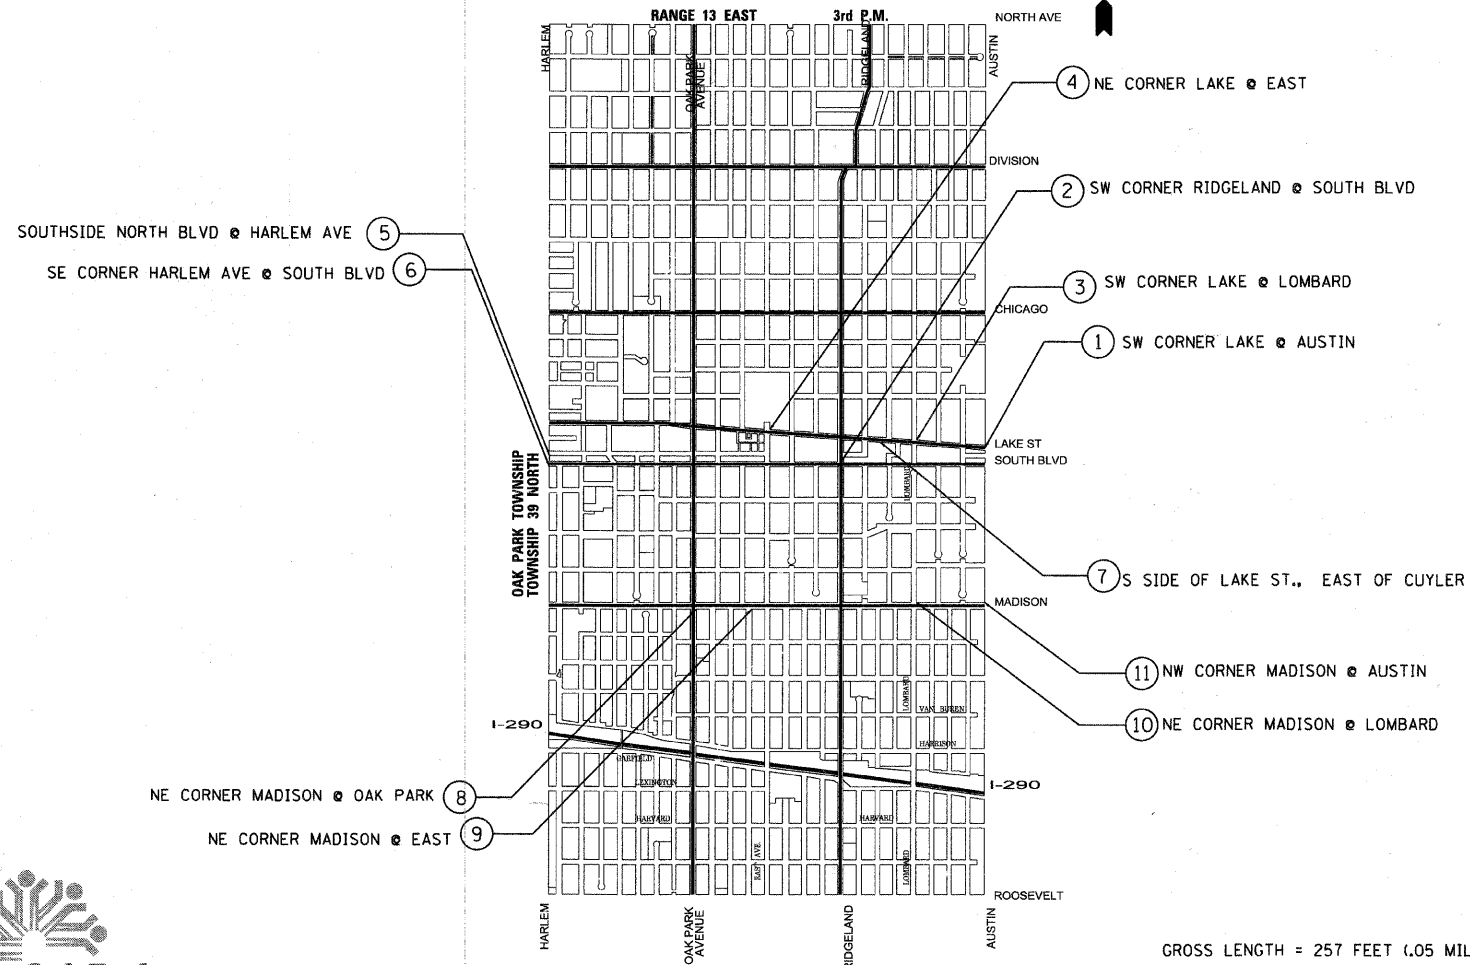

FULL SIZE PLANS HAVE BEEN PREPARED USING STANDARD ENGINEERING SCALES. REDUCED SIZED PLANS WILL NOT CONFORM TO STANDARD SCALES. IN MAKING MEASUREMENTS ON REDUCED PLANS, THE ABOVE SCALES MAY BE USED.

J.U.L.I.E.  
JOINT UTILITY LOCATION INFORMATION FOR EXCAVATION  
1-800-892-0123  
OR 811



CONTRACT NO. 63538

GROSS LENGTH = 257 FEET (.05 MILES)  
NET LENGTH = 257 FEET (.05 MILES)

STATE OF ILLINOIS  
DEPARTMENT OF TRANSPORTATION  
DIVISION OF HIGHWAYS

Approved April 4 20 11  
*James Baker*  
VILLAGE OF OAK PARK, VILLAGE ENGINEER

Passed April 11 20 11  
*Christoph Heister*  
DISTRICT ONE ENGINEER OF LOCAL ROADS AND STREETS

Releasing for Bid Based on Limited Review April 11, 20 11  
*Diana M. O'Neil*  
DEPUTY DIRECTOR OF HIGHWAYS, REGION ONE ENGINEER

PROFESSIONAL ENGINEER'S SIGN & SEAL

*Jim Budrick*  
Jim Budrick, P.E.  
Expires: 11-30-11

PRINTED BY THE AUTHORITY  
OF THE STATE OF ILLINOIS