




STATE OF ILLINOIS
DEPARTMENT OF TRANSPORTATION

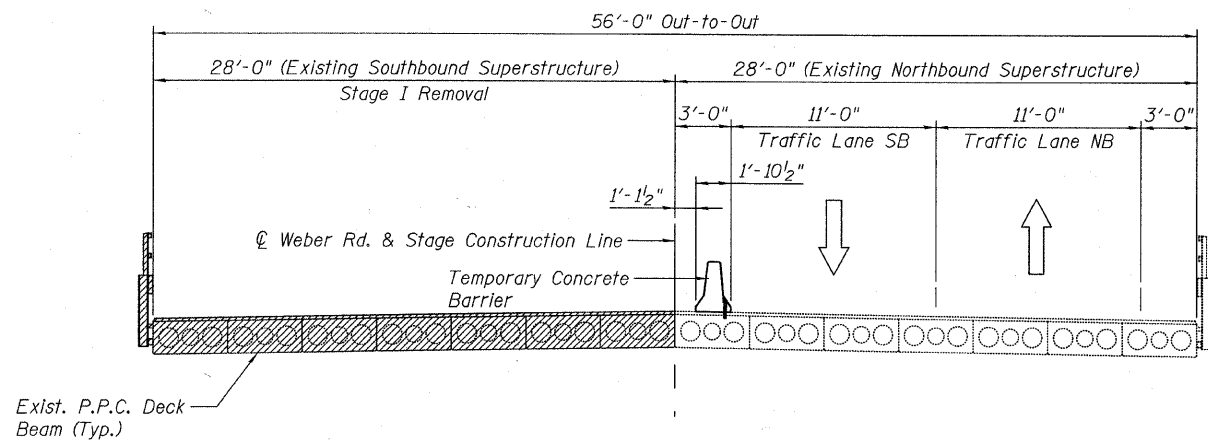


STAGE I REMOVAL
(Looking North)

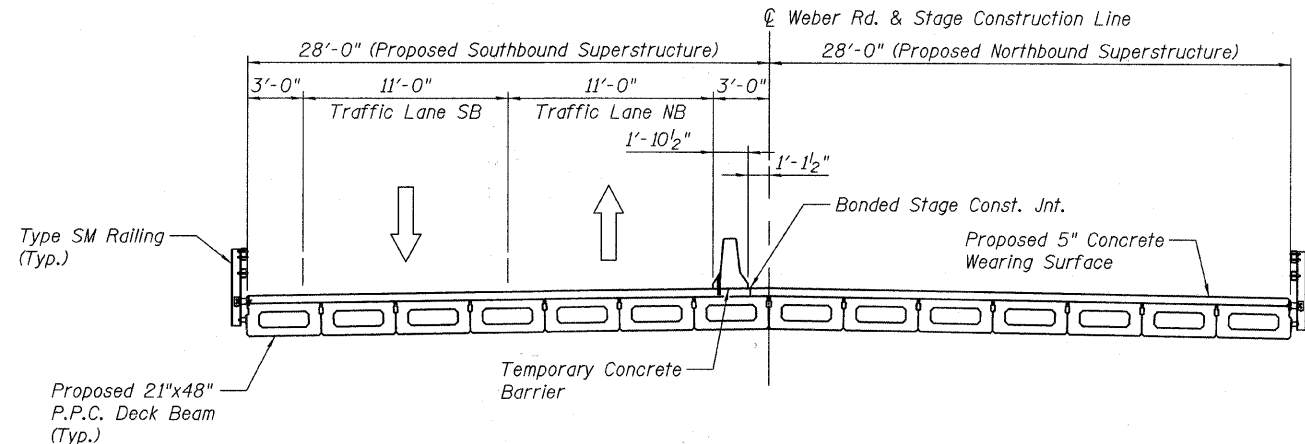

STAGE II CONSTRUCTION
(Looking North)

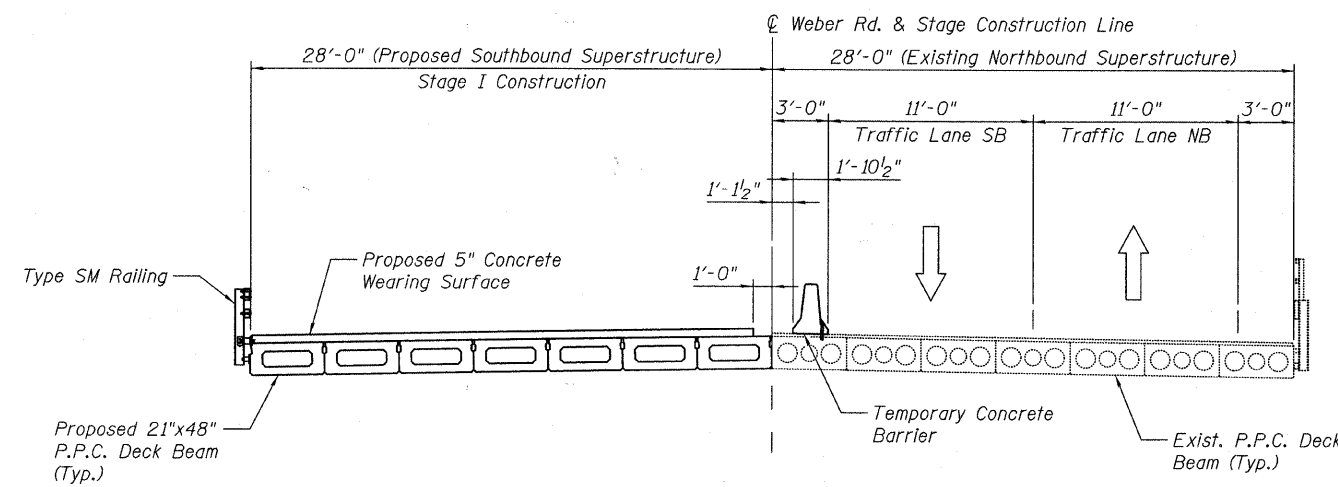

STAGE I CONSTRUCTION
(Looking North)

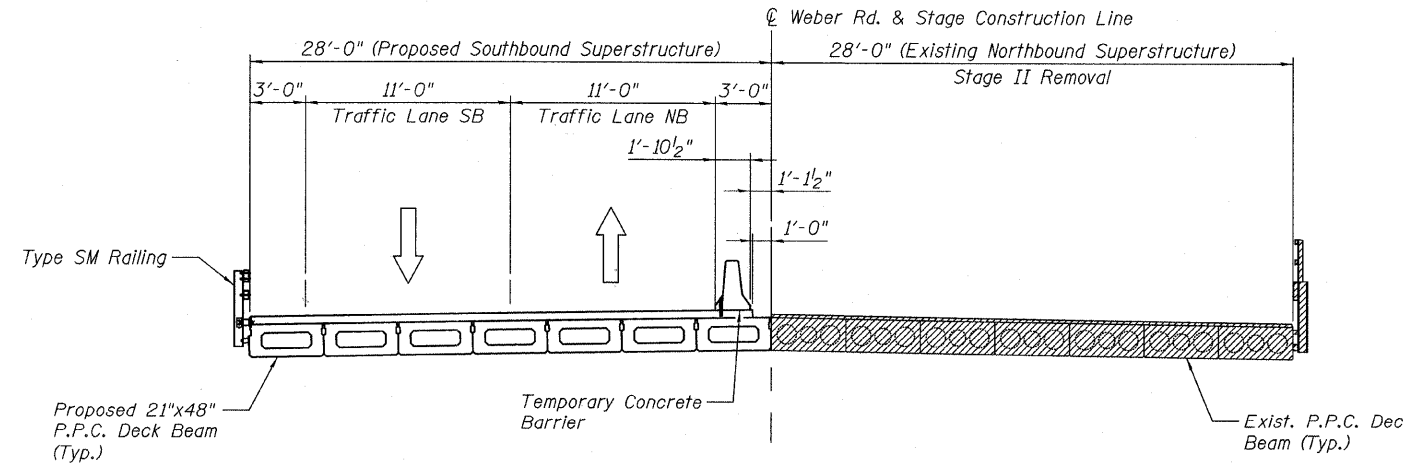

STAGE II REMOVAL
(Looking North)

NOTE

Hatched area indicates Removal of Existing Superstructures.
For quantity of Temporary Concrete Barrier see Roadway Plans.
For Temporary Concrete Barrier details see sheet S-3.
For Shear Key Clamping Details at Stage Construction Joint, see sheets S-8 & S-10.

DESIGNED	L. LAWS
CHECKED	J.P.B.
DRAWN	L. LAWS
CHECKED	J.P.B.

URS
100 South Wacker Drive, Suite 500
Chicago, IL 60606
Tel: 312.939.1000
Fax: 312.939.4198

TYPICAL STAGING CROSS SECTIONS
STRUCTURE NO. 099-3322

SHEET NO. S-2	F.A.P. RTE.	SECTION	COUNTY	TOTAL SHEETS	SHEET NO.
18 SHEETS	0856	08-00050-00-BR	WILL	26	8
			CONTRACT NO. 63576		
			FED. ROAD DIST. NO. - ILLINOIS FED. AID PROJECT		