
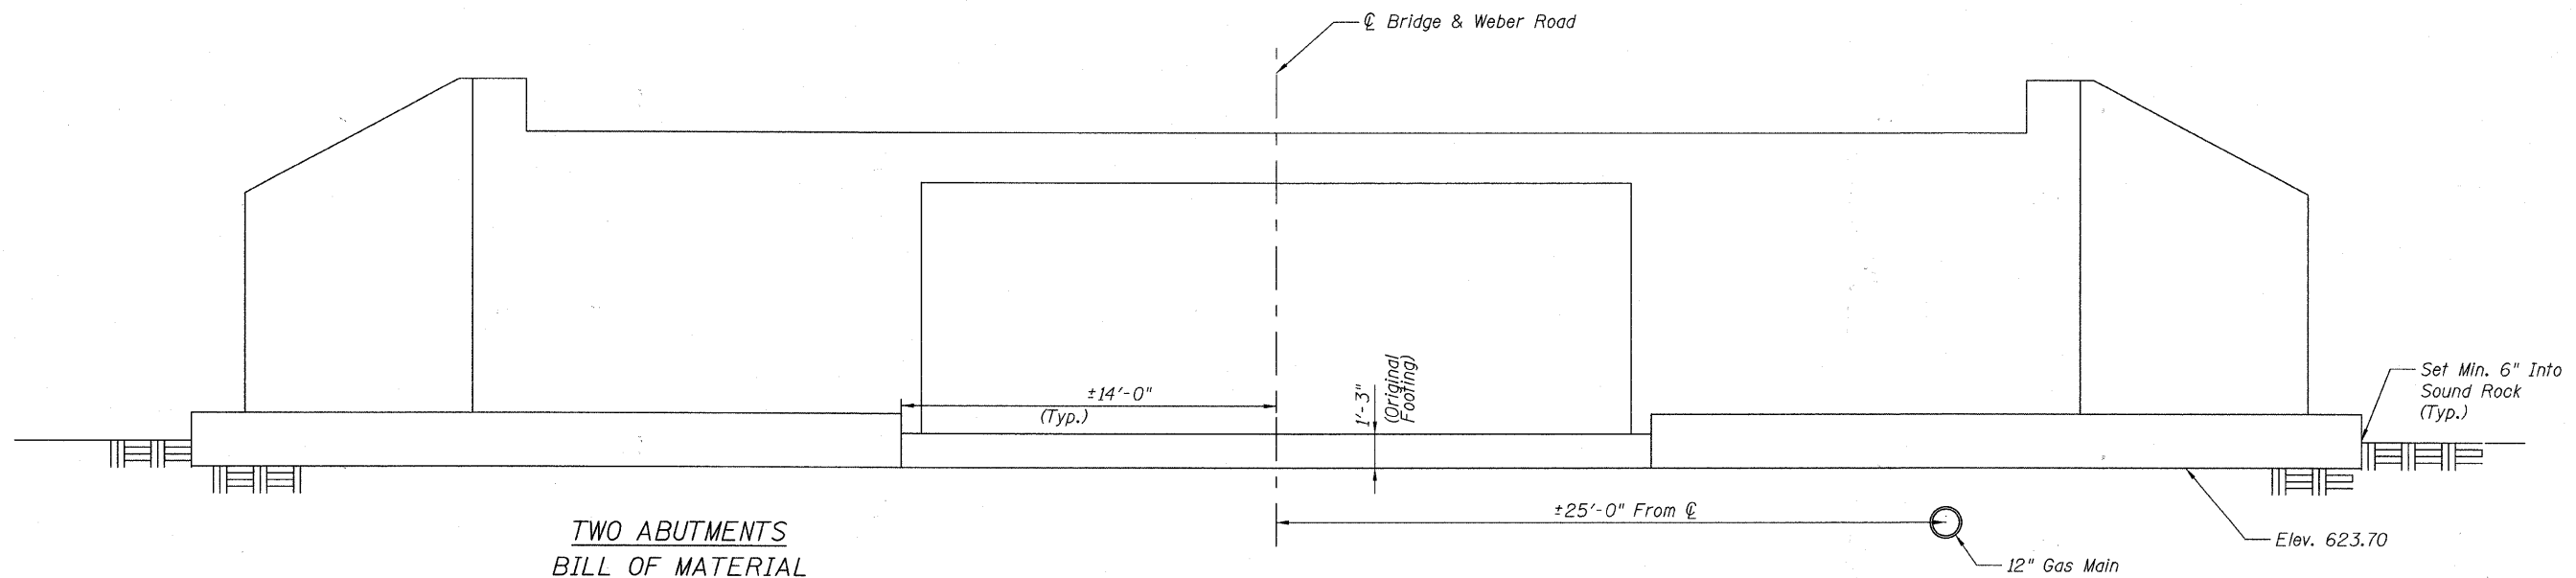


Diagram illustrating the cross-section of a bridge structure, showing dimensions and labels:

- Overall width: 55'-10 $\frac{1}{4}$ "
- Left side dimensions: 2'-0" (bottom), 8'-2 $\frac{1}{2}$ " (middle), 4'-3" (top).
- Right side dimensions: 10'-6" (middle), 14'-5 $\frac{1}{4}$ " (top).
- Central section dimensions: 6'-0" (width), 2'-4" (height).
- Labels:
 - Bridge & Weber Road
 - ±25'-0" From ϕ
 - 1'-3" (Original Footing)
 - 12" Gas Main
 - Elev. 623.70

LEGEND

 Structural Repair of Concrete, Depth equal to or less than 5"



TWO ABUTMENTS
BILL OF MATERIAL

URS
100 South Wacker Drive, Suite 500
Chicago, IL 60606
Tel: 312.939.1000
Fax: 312.939.4198

ABUTMENT REPAIRS & DETAILS
STRUCTURE NO. 099-3322

DESIGNED	L. LAWS
CHECKED	J.P.B.
DRAWN	L. LAWS
CHECKED	J.P.B.

ITEM	UNIT	QTY
Structural Repair of Concrete (Depth Equal to or Less than 5 Inches)	Sq. Ft.	14

SHEET NO. S-13 18 SHEETS	F.A.P. RTE.	SECTION	COUNTY	TOTAL SHEETS	SHEET NO.
	0856	08-00050-00-BR	WILL	26	19
			CONTRACT NO. 63576		
	FED. ROAD DIST. NO. _	ILLINOIS	FED. AID PROJECT		