




STATE OF ILLINOIS
DEPARTMENT OF TRANSPORTATION

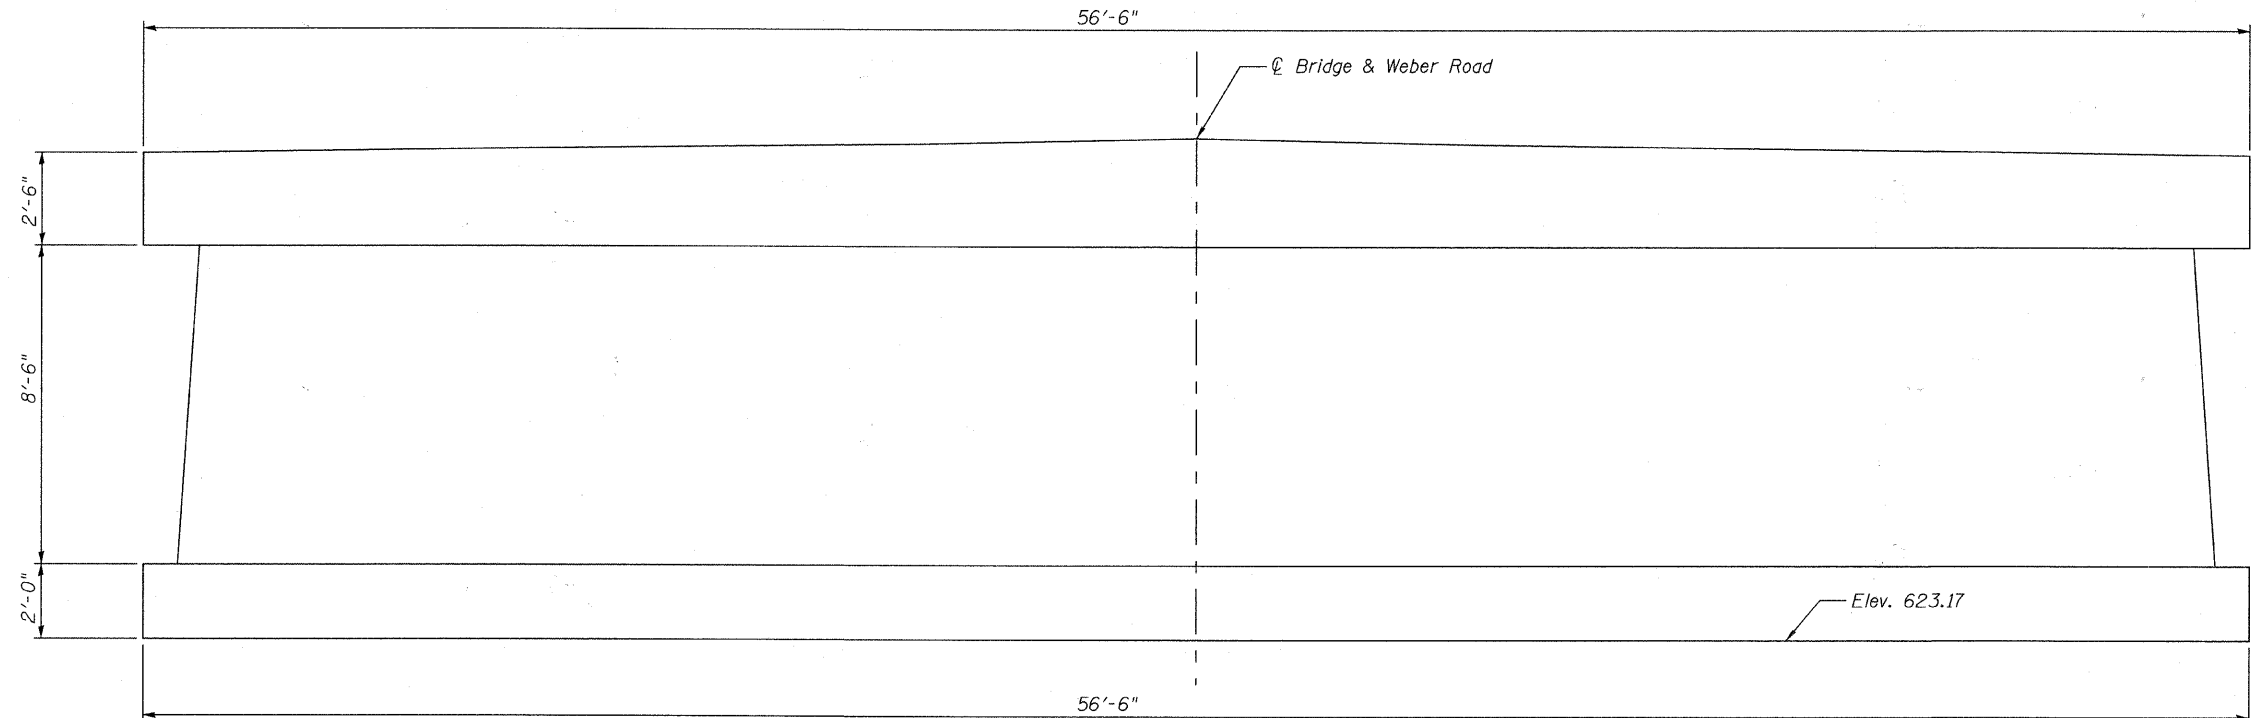


NORTH FACE
(Looking South)

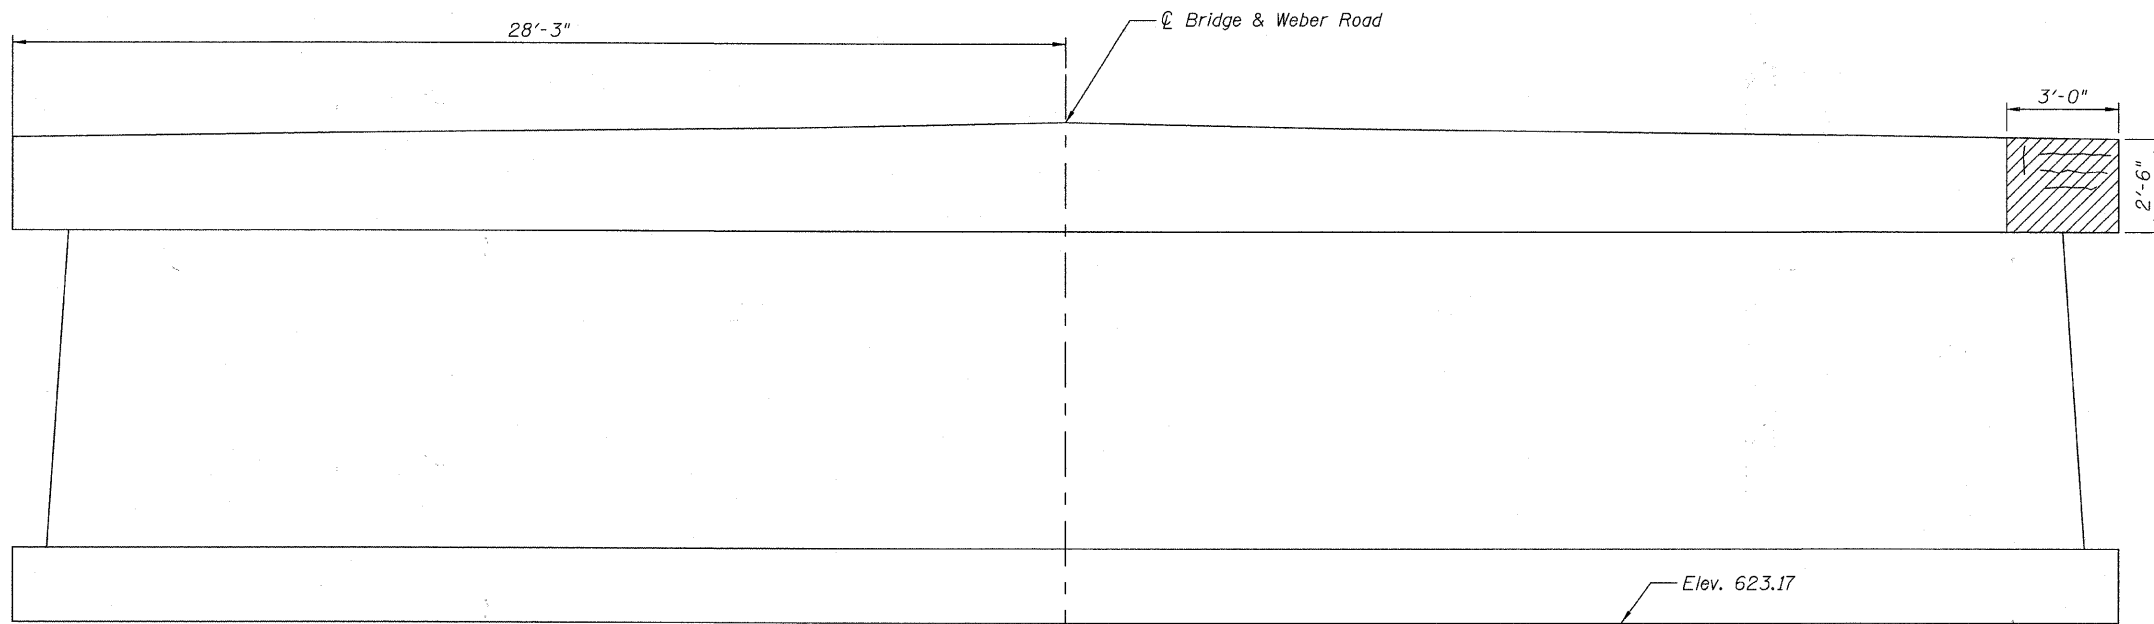

SOUTH FACE
(Looking North)

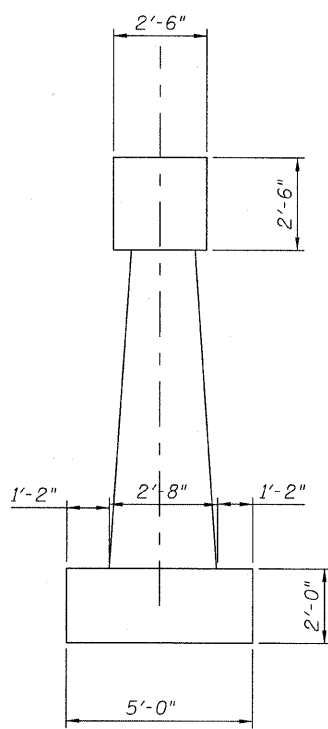

SIDE VIEW

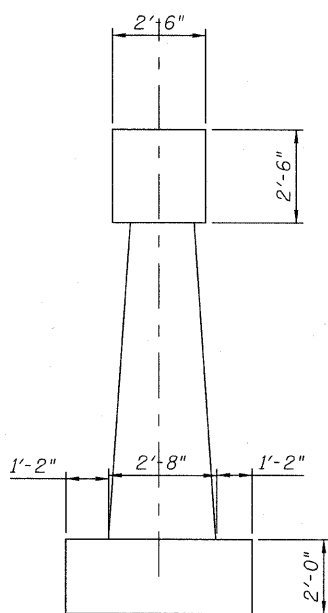

SIDE VIEW

DESIGNED	L. LAWS
CHECKED	J.P.B.
DRAWN	L. LAWS
CHECKED	J.P.B.

LEGEND



Structural Repair of Concrete
Depth equal to or less than 5"

BILL OF MATERIAL - PIER 1

ITEM	UNIT	QTY
Structural Repair of Concrete (Depth Equal to or Less than 5 Inches)	Sq. Ft.	7.5



PIER 1 REPAIRS & DETAILS
STRUCTURE NO. 099-3322

SHEET NO. S-14 18 SHEETS	F.A.P. RTE.	SECTION	COUNTY	TOTAL SHEETS	SHEET NO.
	0856	08-00050-00-BR	WILL	26	20
	CONTRACT NO. 63576				
FED. ROAD DIST. NO. _ ILLINOIS FED. AID PROJECT					