



STATE OF ILLINOIS
DEPARTMENT OF TRANSPORTATION

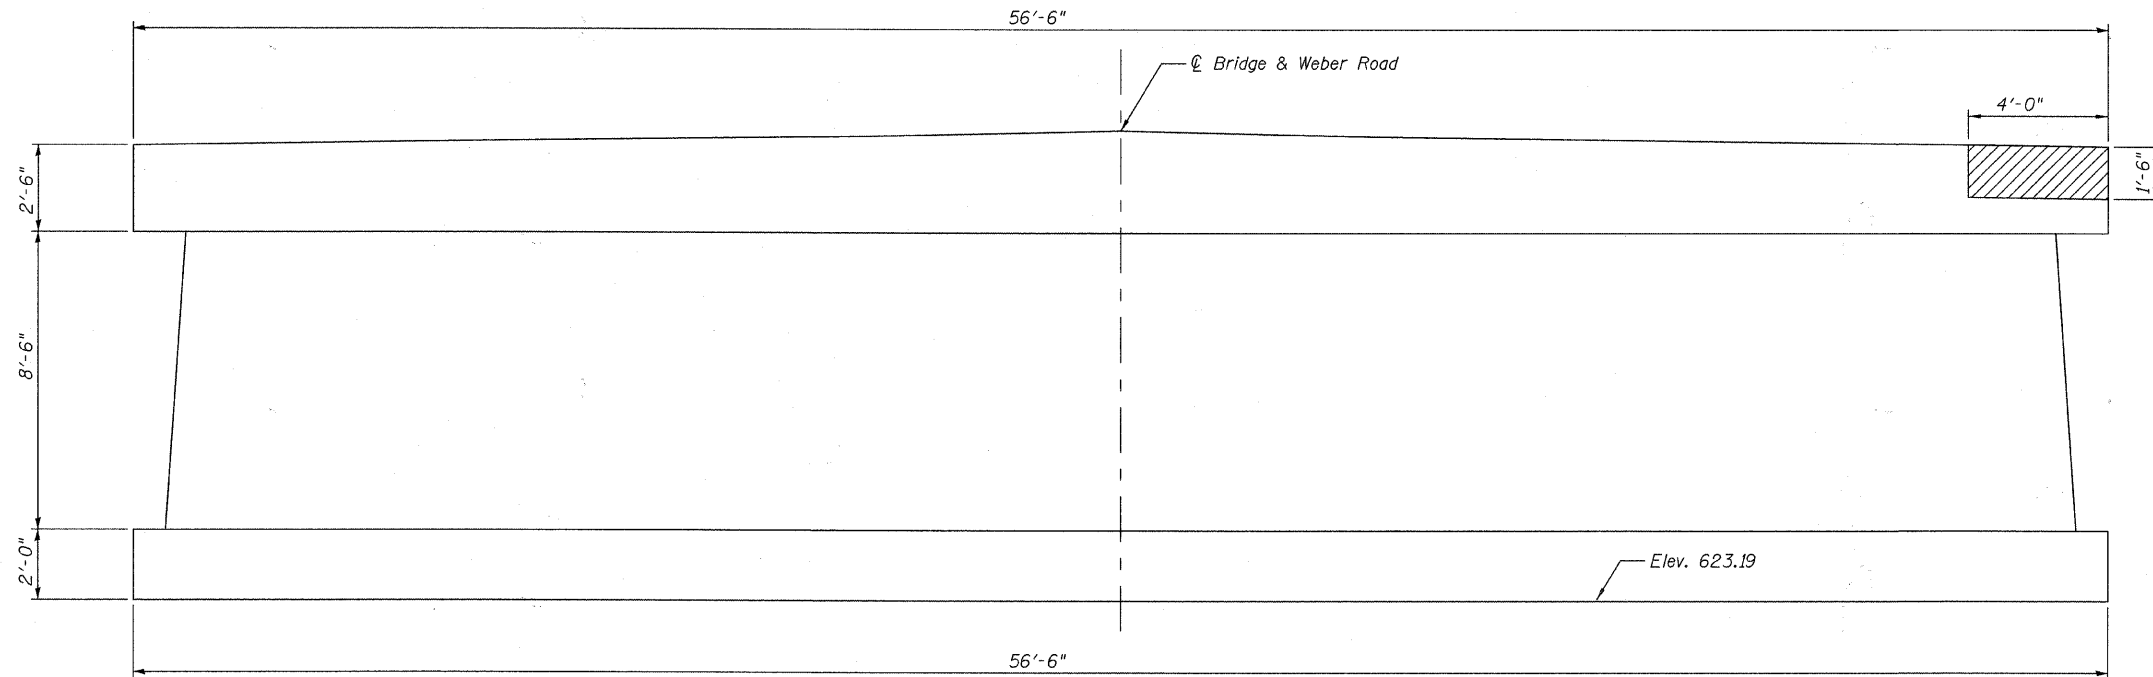

NORTH FACE
(Looking South)

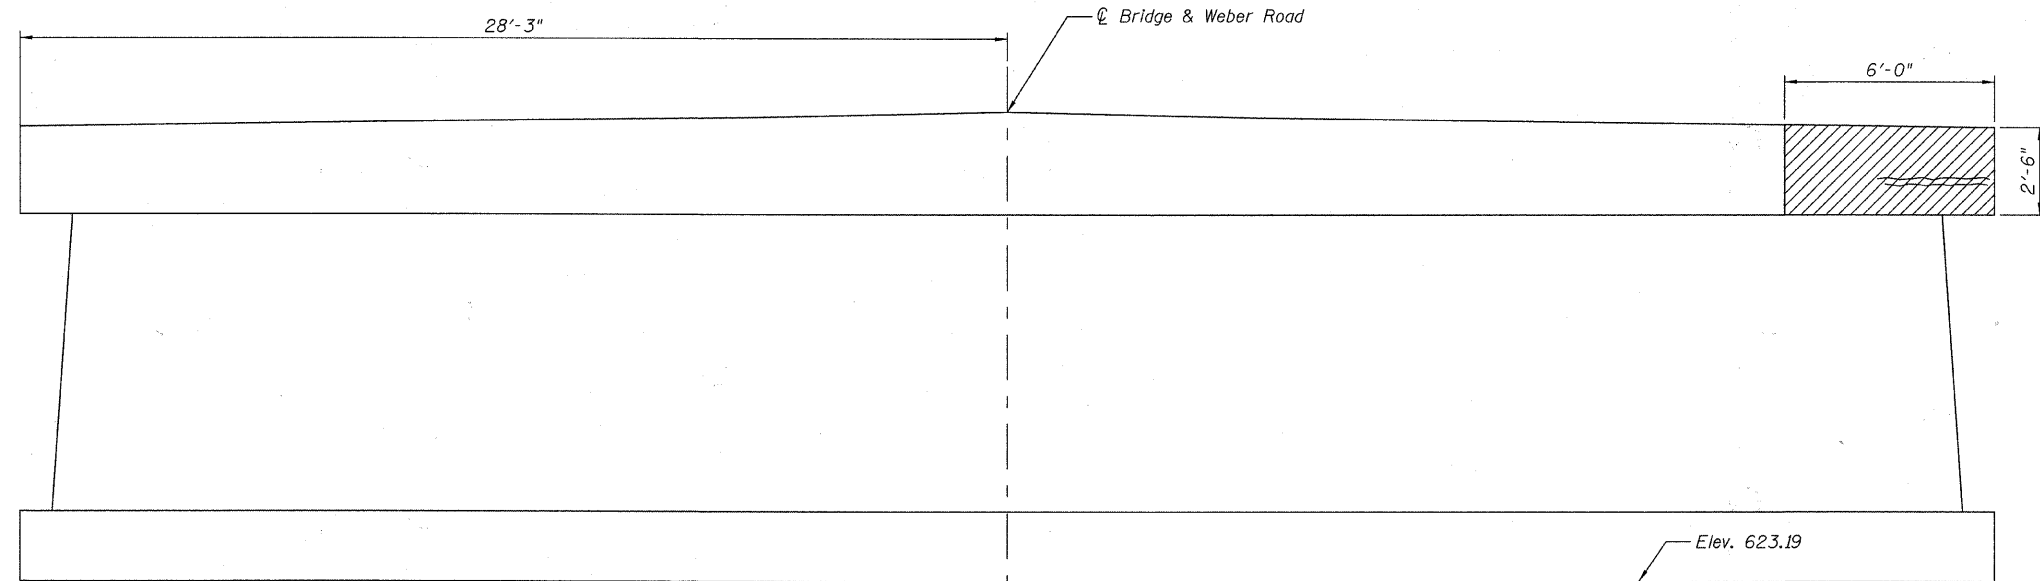

SOUTH FACE
(Looking North)


LEGEND

 Concrete Delamination


BILL OF MATERIAL-PIER 2

ITEM	UNIT	QTY
Structural Repair of Concrete (Depth Equal to or Less than 5 Inches)	Sq. Ft.	23.5

URS
100 South Wacker Drive, Suite 500
Chicago, IL 60606
Tel: 312.939.1000
Fax: 312.939.4198

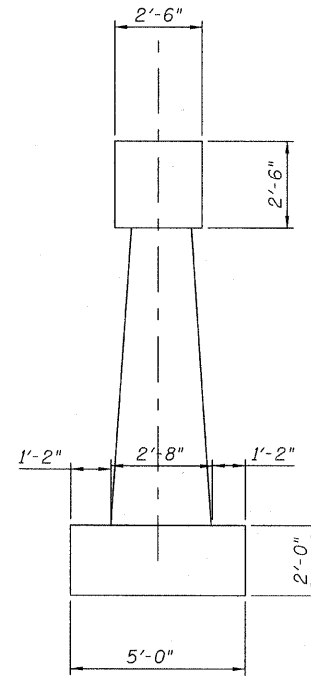

EAST FACE
(Looking West)

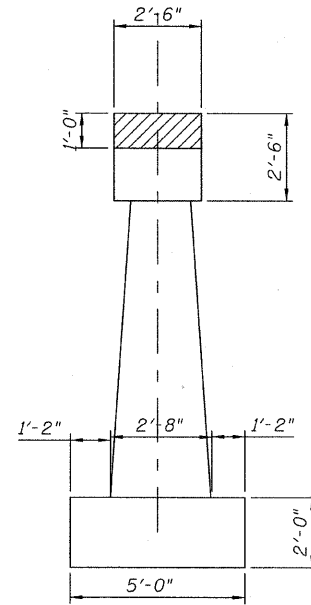

WEST FACE
(Looking East)

DESIGNED	L. LAWS
CHECKED	J.P.B.
DRAWN	L. LAWS
CHECKED	J.P.B.

PIER 2 REPAIRS & DETAILS
STRUCTURE NO. 099-3322

SHEET NO. S-15 18 SHEETS	F.A.P. RTE.	SECTION	COUNTY	TOTAL SHEETS	SHEET NO.
	0856	08-00050-00-BR	WILL	26	21
				CONTRACT NO. 63576	
	FED. ROAD DIST. NO. _ ILLINOIS FED. AID PROJECT				