


FINAL SURVEY	SUBMITTED	DATE
NOTE BOOK	PLOTTED	BY
NO.	TEMPLATE	
	AREAS CHECKED	

ORIGINAL SURVEY	SUBMITTED	DATE
NOTE BOOK	PLOTTED	BY
NO.	TEMPLATE	
	AREAS CHECKED	

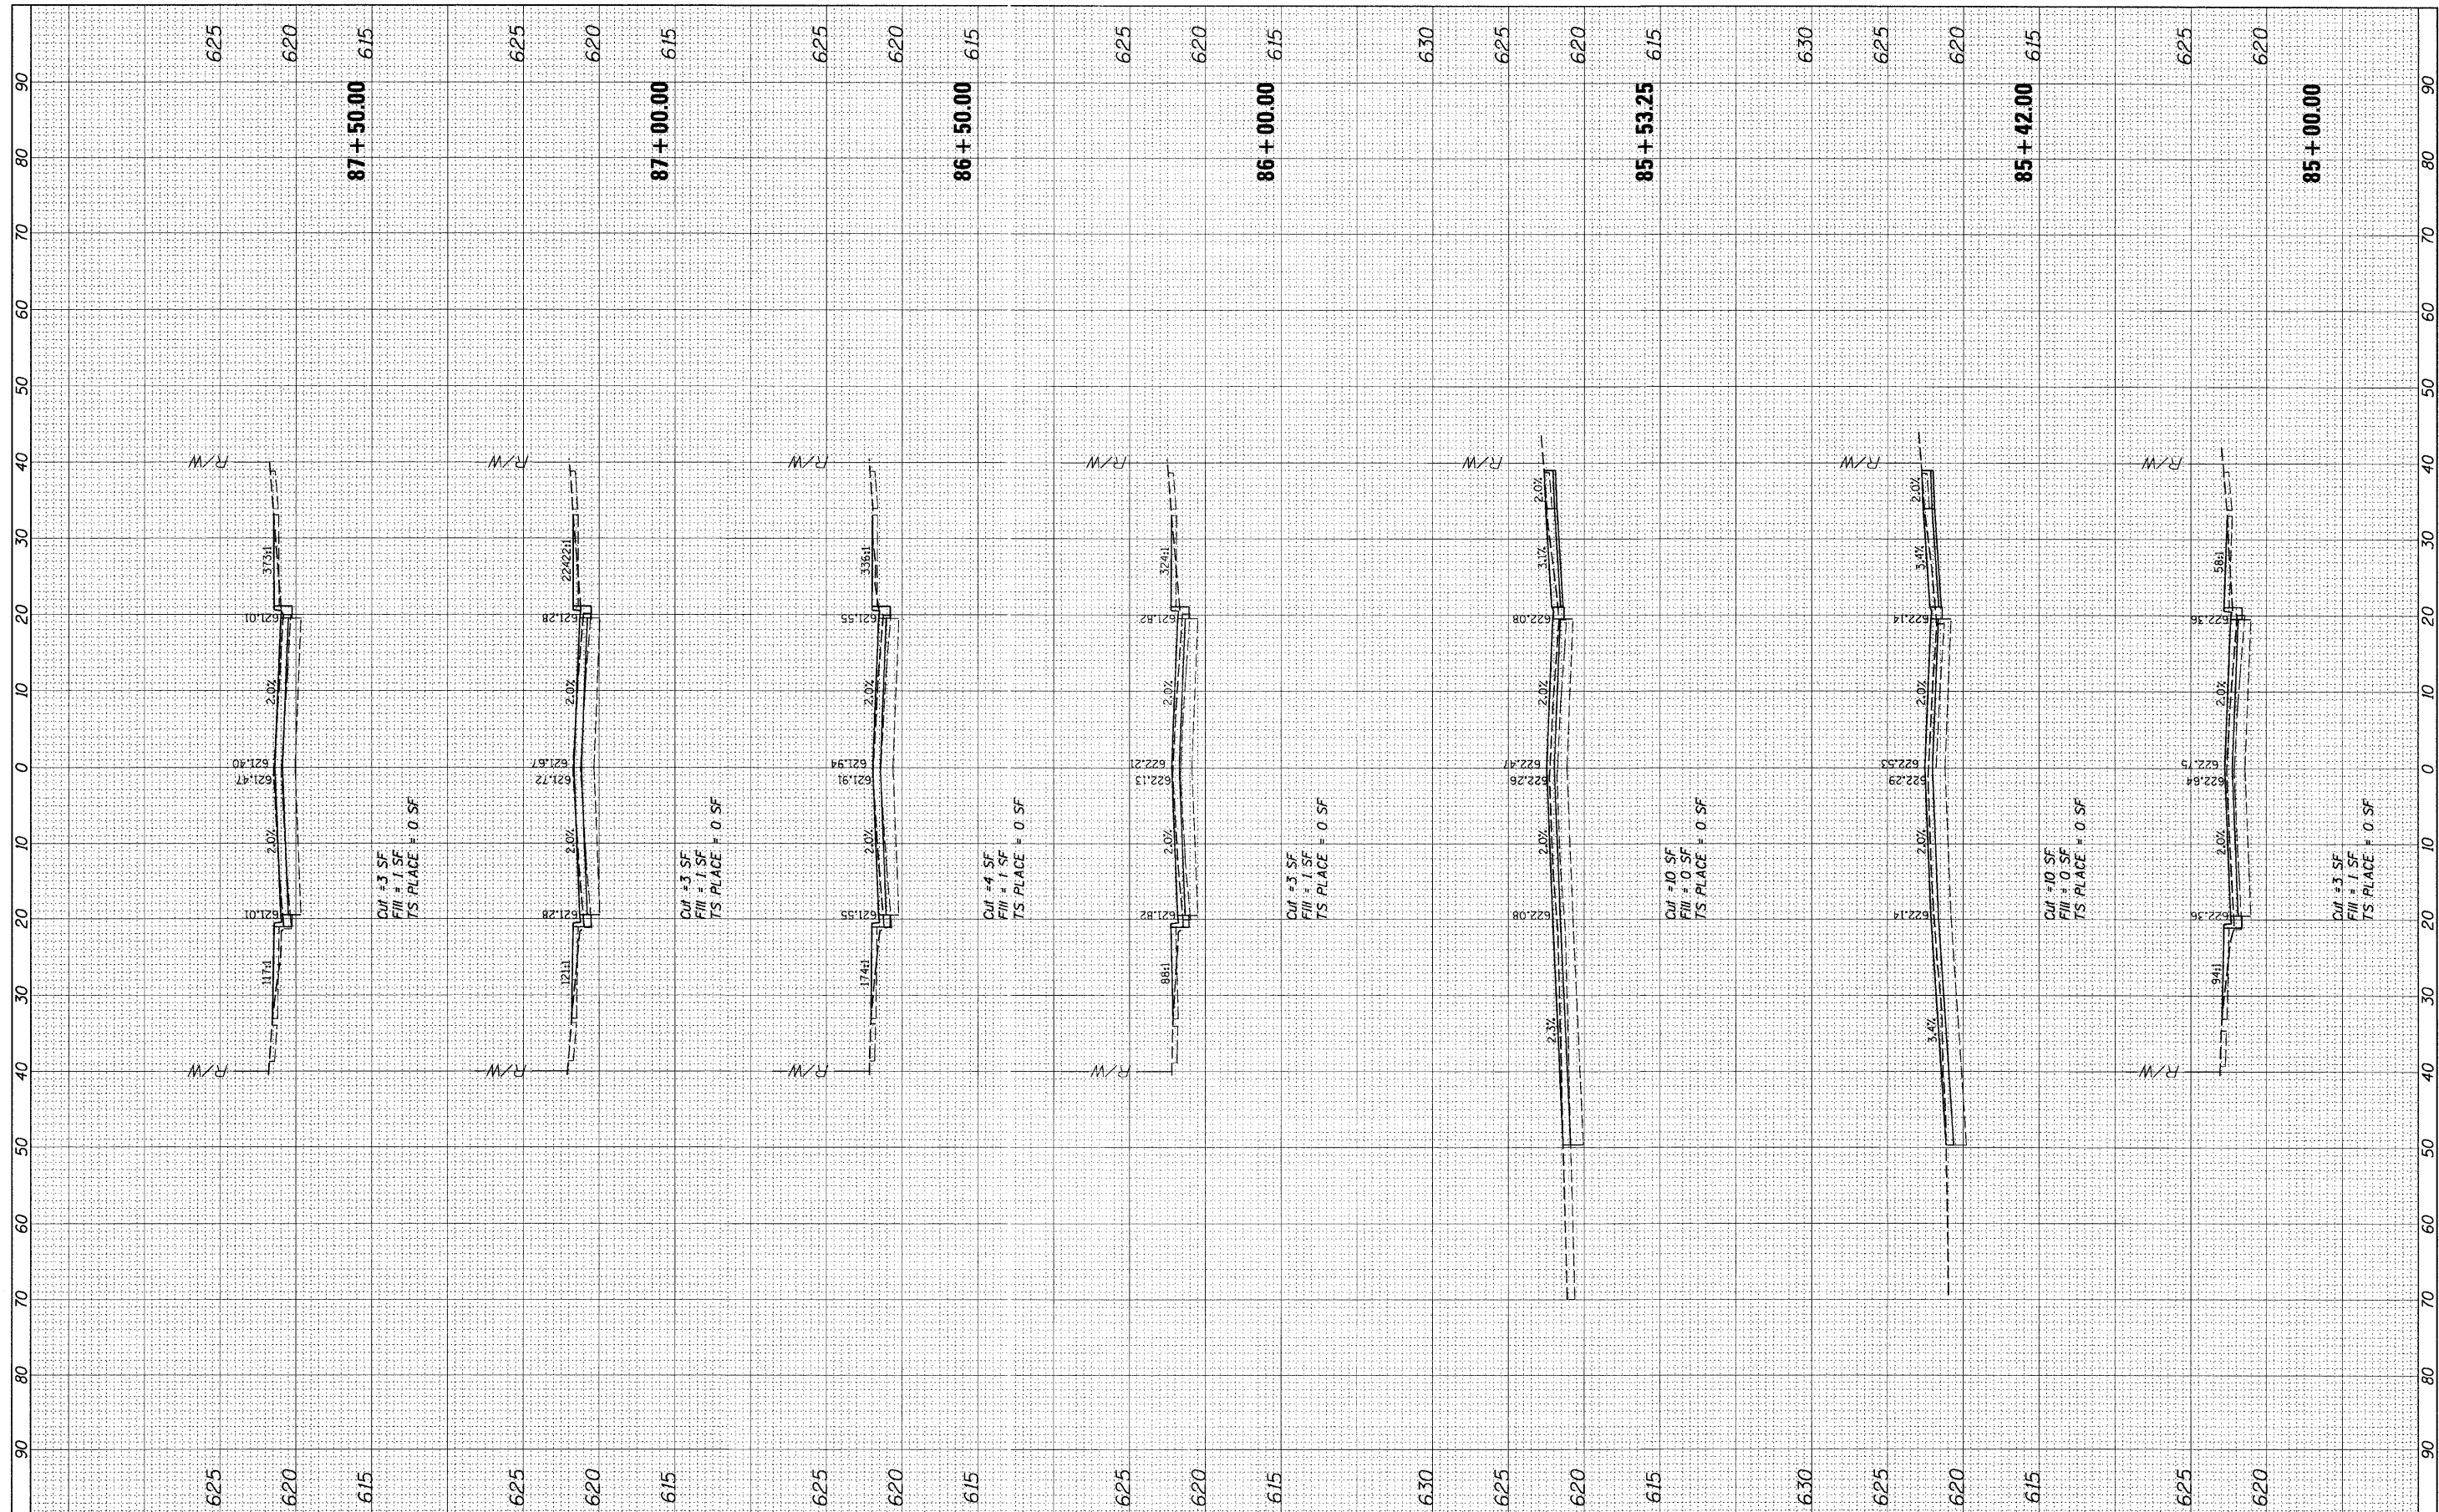

FILE NAME = N:\CRESTHILL\100397\Cv1\XS\_100397.DGN

USER NAME = CMCCOLLO  
 PLOT SCALE = 10'  
 PLOT DATE = 3/25/2011

DESIGNED	-	REVISED	-
DRAWN	-	REVISED	-
CHECKED	-	REVISED	-
DATE	-	REVISED	-

**STATE OF ILLINOIS  
 DEPARTMENT OF TRANSPORTATION**

CROSS SECTIONS  
 CEDARWOOD DRIVE  
 SCALE: 1" = 10' SHEET NO. 4 OF 9 SHEETS STA. 85+00.00 TO STA. 87+50.00

F.A.U. RTE.	SECTION	COUNTY	TOTAL SHEETS	SHEET NO.
328	10-00040-00-PV	WILL	31	23
CONTRACT NO.			ILLINOIS FED. AID PROJECT	