


FINAL SURVEY	SURVEYED	DATE
NOTE BOOK	PLOTTED	BY
AREAS	TEMP. PLATE	
CHECKED		

ORIGINAL SURVEY	SURVEYED	DATE
NOTE BOOK	PLOTTED	BY
AREAS	TEMP. PLATE	
CHECKED		

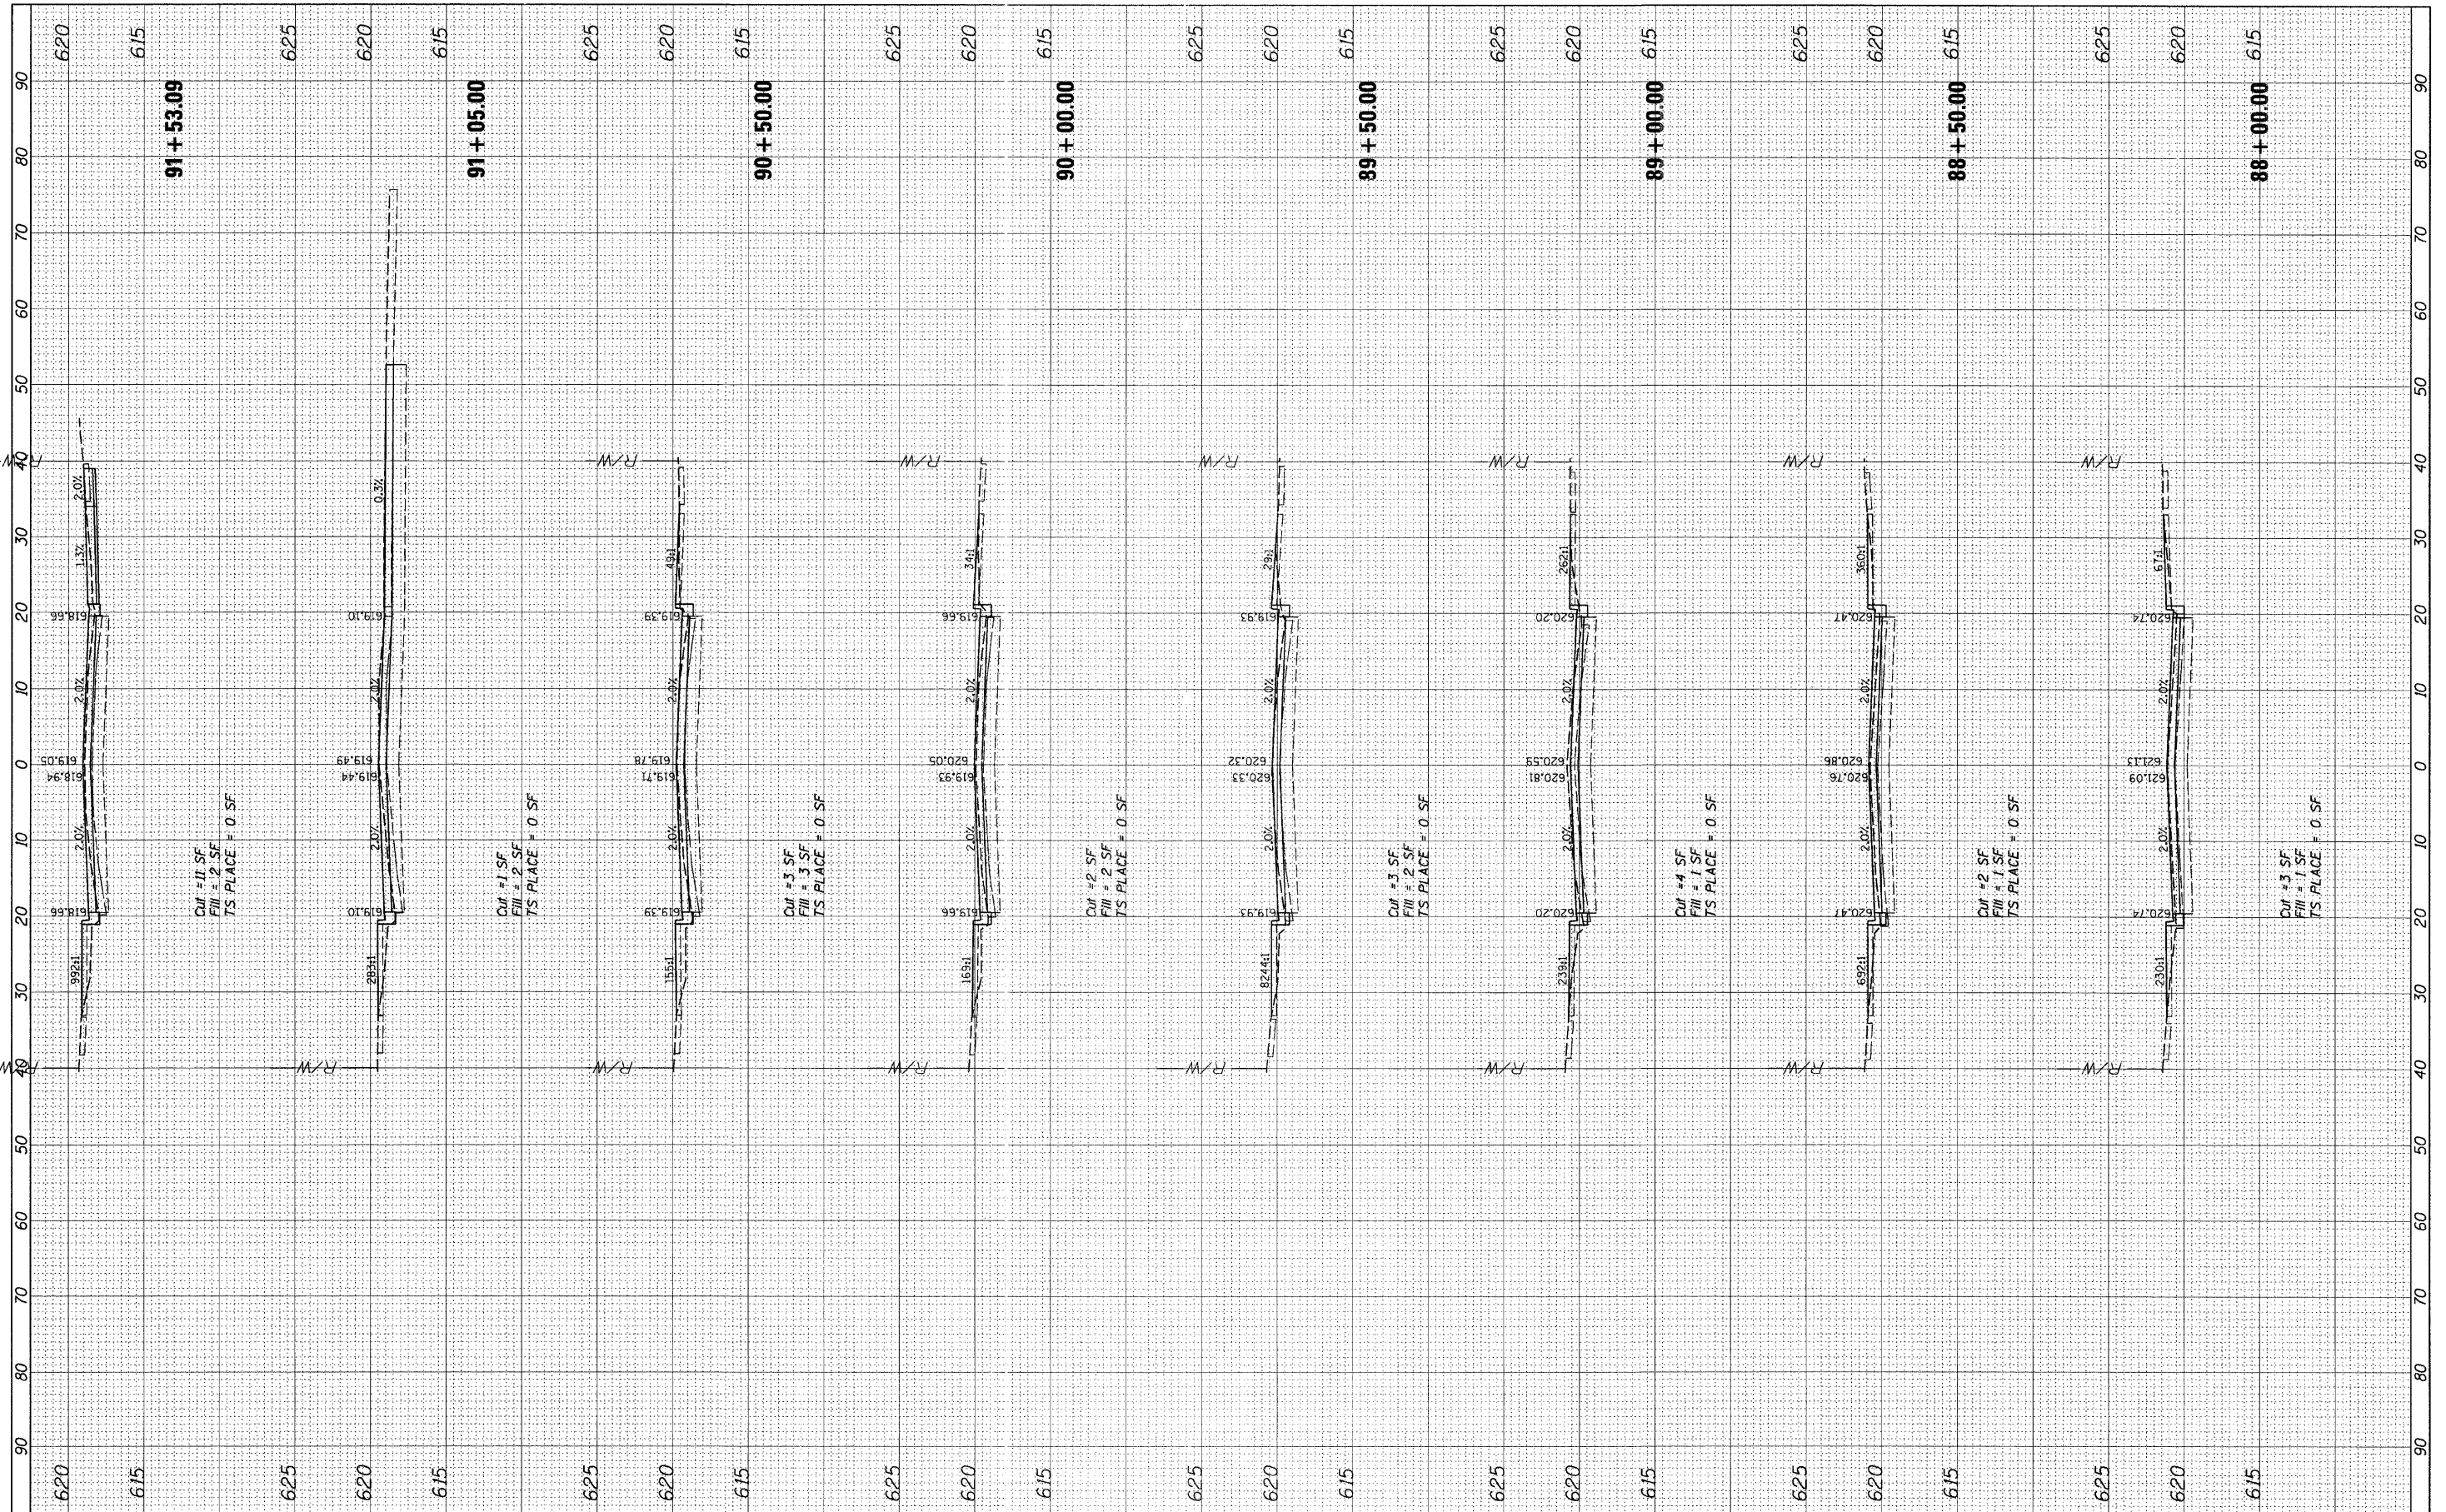

FILE NAME = N:\CRESTHILL\102397\Cv1\YS.102397.DGN
 USER NAME = CMCCOLLO
 PLOT SCALE = 10'
 PLOT DATE = 3/25/2011

DESIGNED	-	REVISED	-
DRAWN	-	REVISED	-
CHECKED	-	REVISED	-
DATE	-	REVISED	-

**STATE OF ILLINOIS
DEPARTMENT OF TRANSPORTATION**

SCALE: 1" = 10'
 SHEET NO. 5 OF 9 SHEETS
 STA. 88+00.00 TO STA. 91+53.09

**CROSS SECTIONS
CEDARWOOD DRIVE**

F.A.U. RTE.	SECTION	COUNTY	TOTAL SHEETS	SHEET NO.
328	10-00040-00-PV	WILL	31	24
CONTRACT NO.			ILLINOIS FED. AID PROJECT	