


ORIGINAL SURVEY	SURVEYED	DATE
NOTE BOOK NO.	PLOTTED	BY
	TEMPLATE	
	AREAS CHECKED	

FINAL SURVEY	SURVEYED	DATE
NOTE BOOK NO.	PLOTTED	BY
	TEMPLATE	
	AREAS CHECKED	

625 620 615 610 605 600 625 620 615 610 605 600 625 620 615 610 605 600 625 620 615 610 605 600 625 620 615 610 605 600 625 620 615 610 605 600

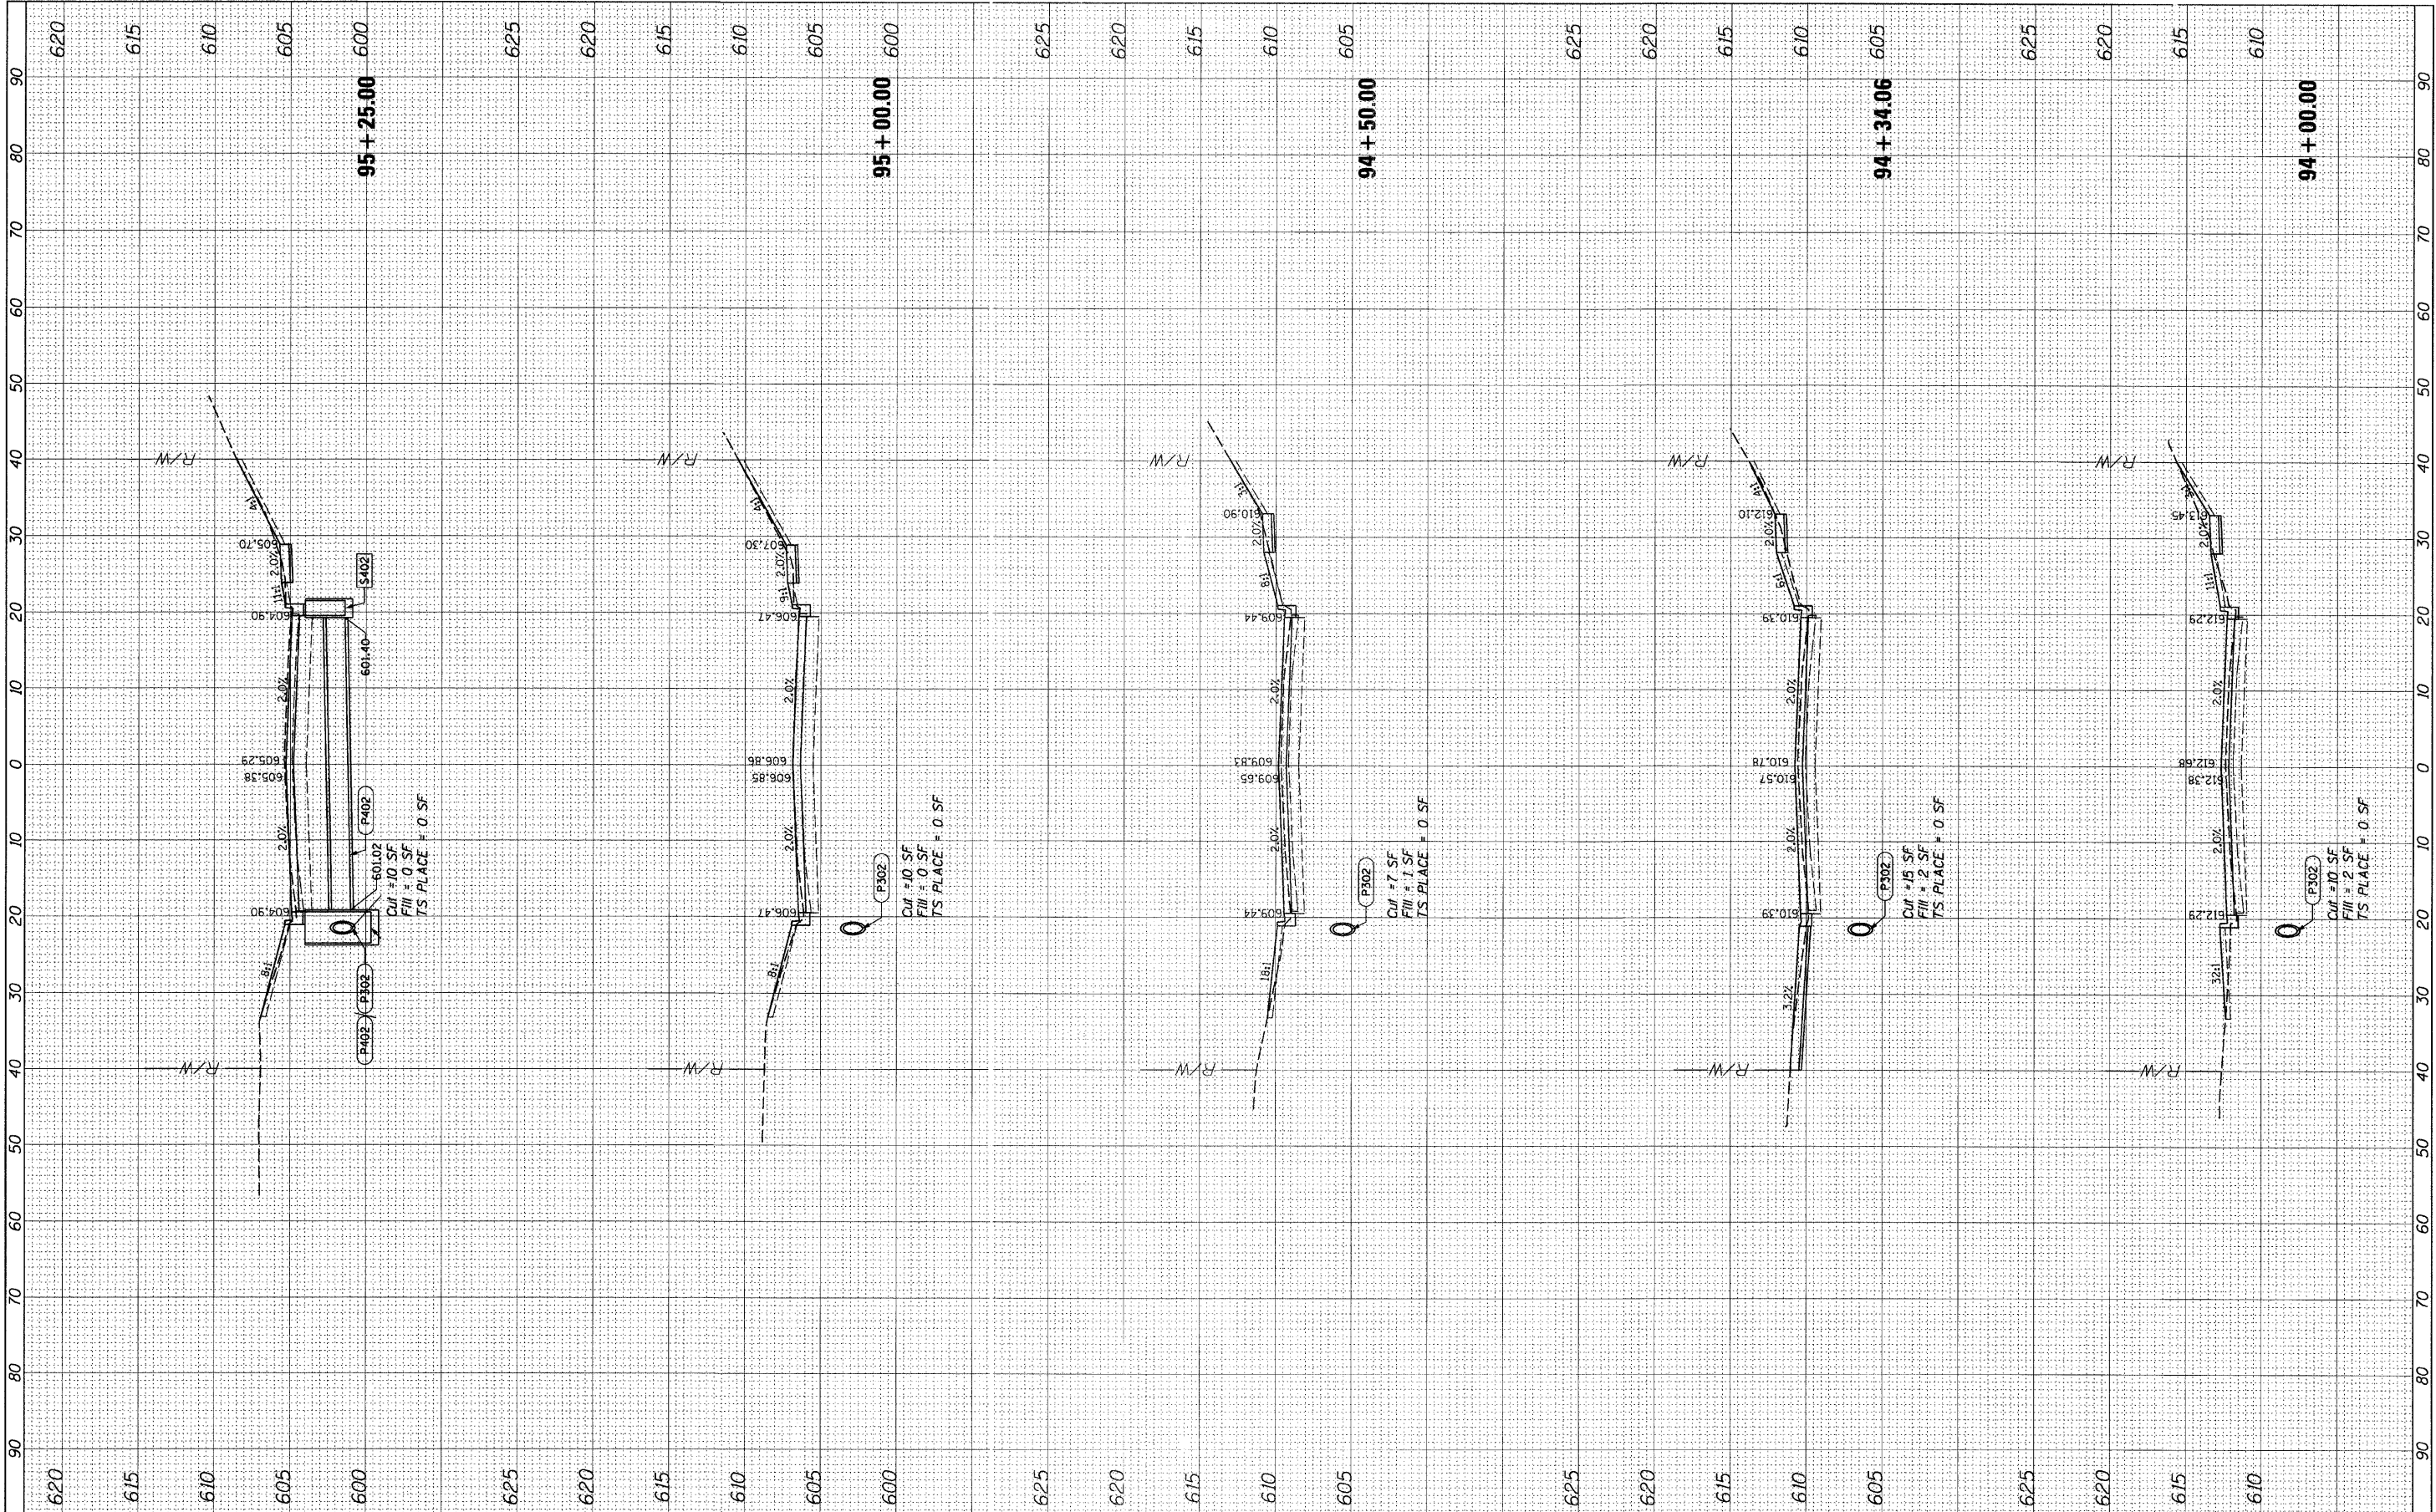

FILE NAME = N:\CRESTHILL\100397\100397.dgn  
 USER NAME = CMCCOLLO  
 PLOT SCALE = 10'  
 PLOT DATE = 3/25/2011

DESIGNED	-	REVISED	-
DRAWN	-	REVISED	-
CHECKED	-	REVISED	-
DATE	-	REVISED	-

DESIGNED	-	REVISED	-
DRAWN	-	REVISED	-
CHECKED	-	REVISED	-
DATE	-	REVISED	-

**STATE OF ILLINOIS  
 DEPARTMENT OF TRANSPORTATION**

**CROSS SECTIONS  
 CEDARWOOD DRIVE**  
 SCALE: 1" = 10'  
 SHEET NO. 7 OF 9 SHEETS  
 STA. 94+00.00 TO STA. 95+25.00

F.A.U. RTE.	SECTION	COUNTY	TOTAL SHEETS	SHEET NO.
328	10-00040-00-PV	WILL	31	26
				CONTRACT NO.
ILLINOIS FED. AID PROJECT				