
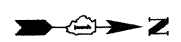


PAVEMENT MARKING ITEM	CORRESPONDING RECESSED GROOVING ITEM
EPOXY PAVEMENT MARKING - LINE 6"	GROOVING FOR RECESSED PAVEMENT MARKING 7"
EPOXY PAVEMENT MARKING - LINE 12"	GROOVING FOR RECESSED PAVEMENT MARKING 13"
EPOXY PAVEMENT MARKING - LINE 24"	GROOVING FOR RECESSED PAVEMENT MARKING 25"

NOTES: 1) EPOXY PAVEMENT MARKINGS SHALL BE INSTALLED IN GROOVED RECESSED CHANNELS CONSTRUCTED 0.040 INCHES BELOW THE SURFACE AND 1 INCH WIDER THAN THE PAVEMENT MARKING LINE. CONSTRUCTION OF THE RECESSED CHANNELS SHALL BE PAID FOR SEPARATELY PER FOOT AS GROOVING FOR RECESSED PAVEMENT MARKING OF THE WIDTH SPECIFIED AND PER SQUARE FOOT FOR GROOVING FOR RECESSED PAVEMENT MARKING, LETTERS, NUMBERS AND SYMBOLS.

2) SEE TC-13 DISTRICT ONE TYPICAL PAVEMENT MARKING FOR GUIDANCE

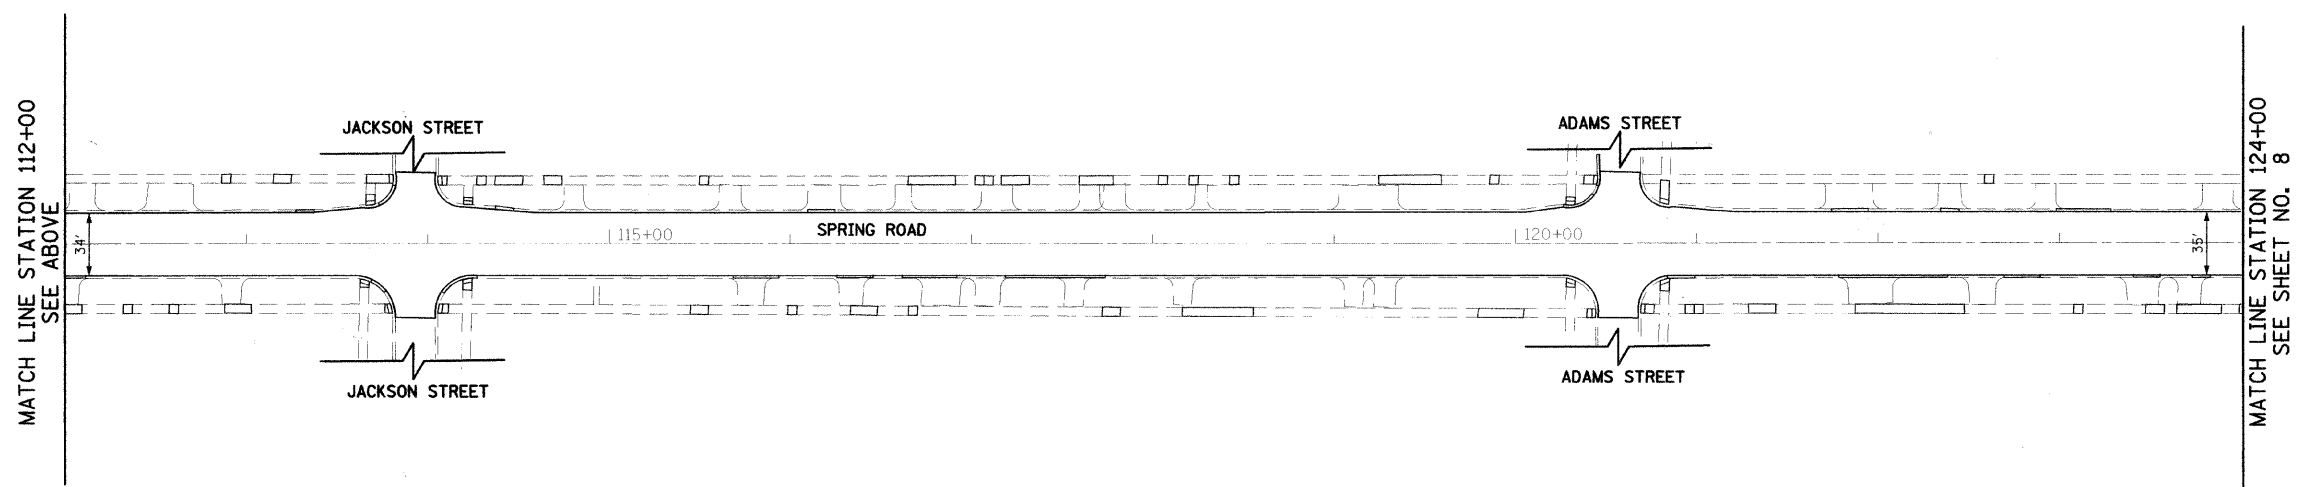

FILE NAME =	USER NAME = .USER.	DESIGNED - JKM	REVISED -	<b>STATE OF ILLINOIS DEPARTMENT OF TRANSPORTATION</b>	<b>SPRING ROAD SPRING ROAD PAVEMENT MARKING PLAN</b>	F.A.U. RTE. =	SECTION	COUNTY	TOTAL SHEETS	SHEET NO.	
E:\ch09\0082\road\sheet\PM-501-Spring	4-01.SHT	DRAWN - JKM	REVISED -			2672	11-00176-00-RS	DUPAGE	17	7	
PLT SCALE = 50.000' / IN.		CHECKED - DWB	REVISED -			CONTRACT NO. 63588					
PLT DATE = 4/6/2011		DATE - 04/06/2011	REVISED -			FED. ROAD DIST. NO. 1 ILLINOIS FED. AID PROJECT					
					SCALE:	SHEET NO. 1 OF 3 SHEETS		STA. 100+34.00 TO STA. 124+00.00			