
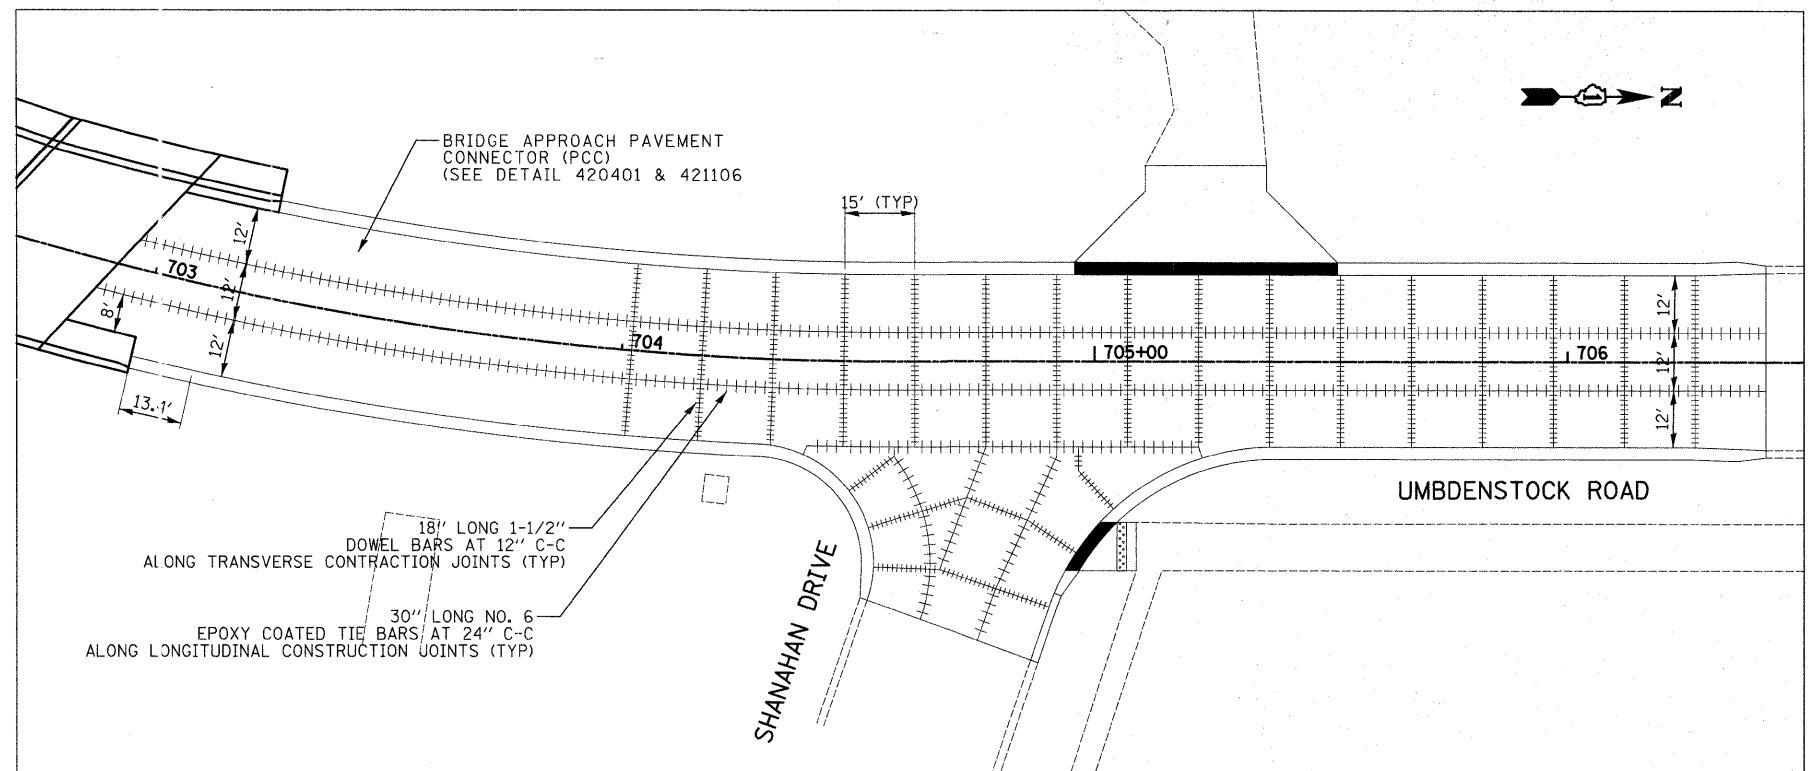


DATE	
BY	
SURVEYED	
PLOTTED	
NOTE BOOK	
AREAS CHECKED	

DATE	
BY	
SURVEYED	
PLOTTED	
NOTE BOOK	
AREAS CHECKED	

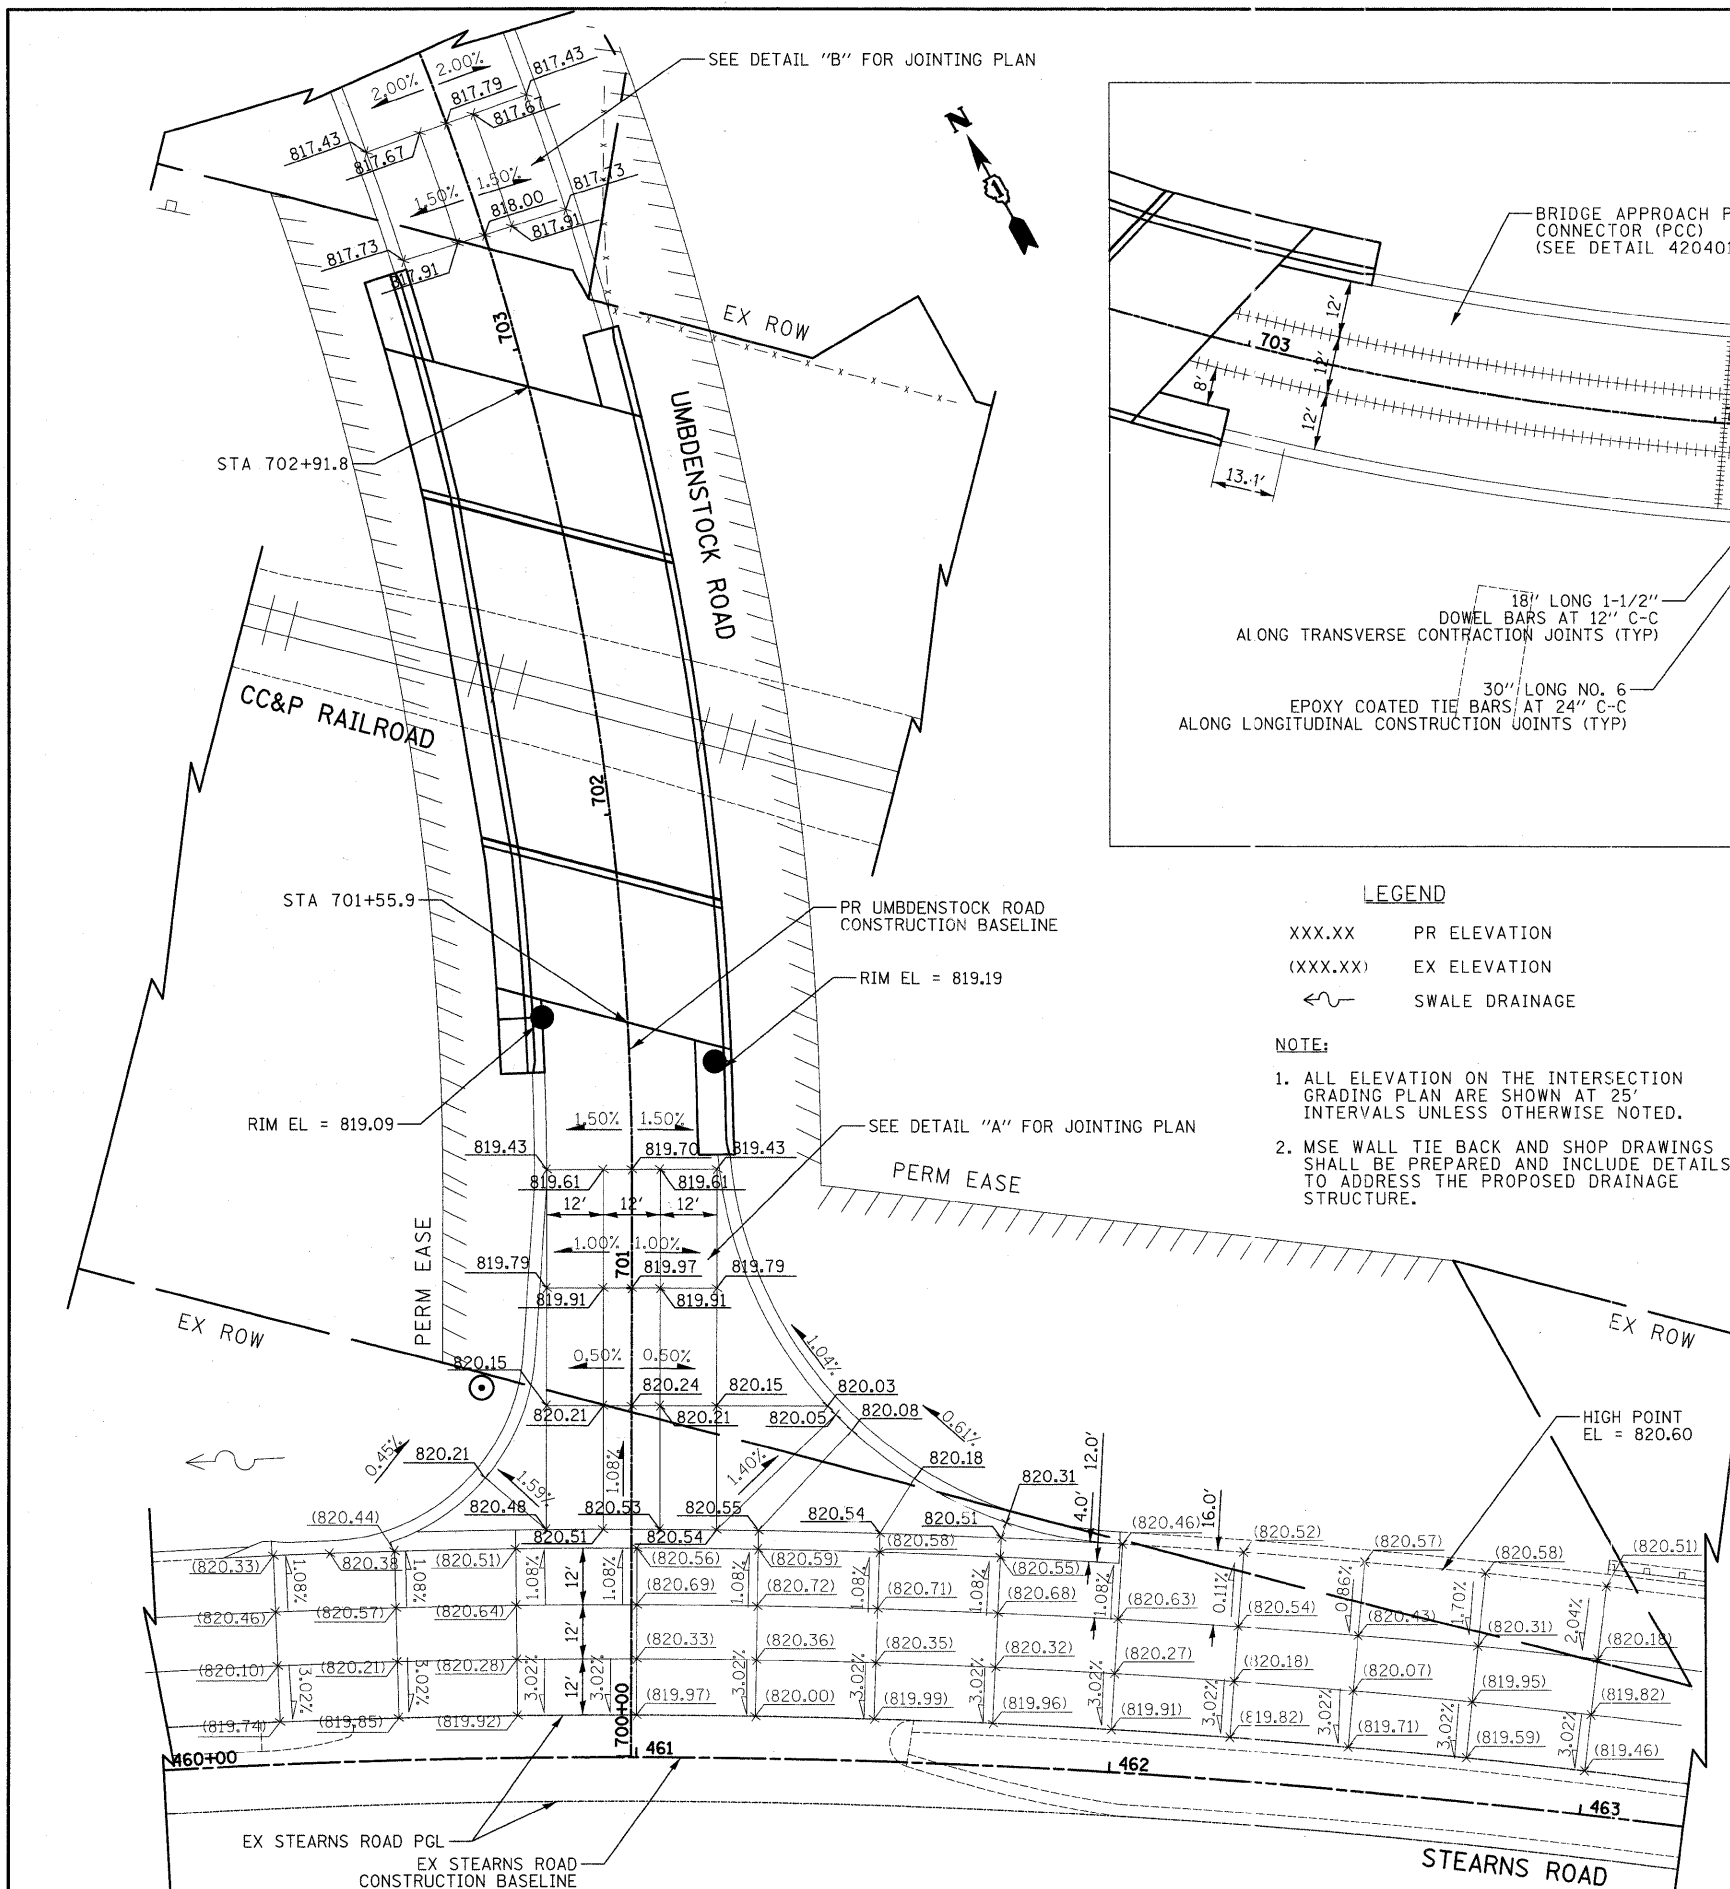

LEGEND

- XXX.XX PR ELEVATION
- (XXX.XX) EX ELEVATION
- ← SWALE DRAINAGE

NOTE:

1. ALL ELEVATION ON THE INTERSECTION GRADING PLAN ARE SHOWN AT 25' INTERVALS UNLESS OTHERWISE NOTED.
2. MSE WALL TIE BACK AND SHOP DRAWINGS SHALL BE PREPARED AND INCLUDE DETAILS TO ADDRESS THE PROPOSED DRAINAGE STRUCTURE.

