


| | |
|---------------|------|
| FINAL SURVEY | DATE |
| NOTE BOOK NO. | |
| SURVEYED | BY |
| PLOTTED | |
| TEMPLATE | |
| AREAS CHECKED | |

| | |
|-----------------|------|
| ORIGINAL SURVEY | DATE |
| NOTE BOOK NO. | |
| SURVEYED | BY |
| PLOTTED | |
| TEMPLATE | |
| AREAS CHECKED | |

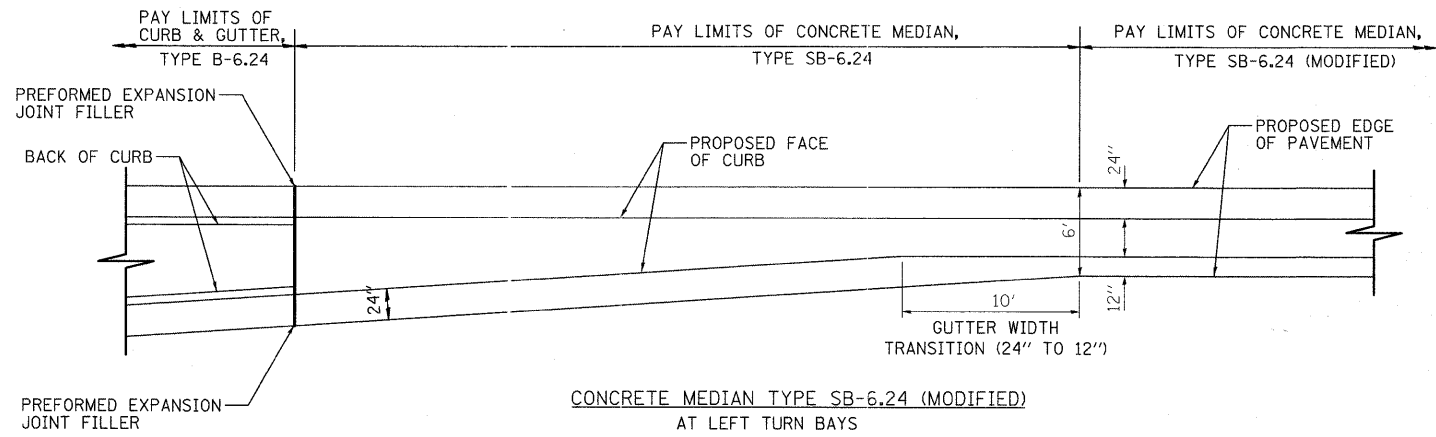

CONCRETE MEDIAN TYPE SB-6.24 (MODIFIED)
 AT LEFT TURN BAYS
 NOTE: CONCRETE MEDIAN SHALL BE CONSTRUCTED IN ACCORDANCE
 WITH APPLICABLE PORTIONS OF STANDARD 606301

| | |
|------------------|-----------|
| DESIGNED - PK | REVISED - |
| DRAWN - PK | REVISED - |
| CHECKED - RTM | REVISED - |
| DATE - 3/25/2011 | REVISED - |

| | | | | |
|---|----------------|--------|--------------|-----------|
| F.A.P. RTE. | SECTION | COUNTY | TOTAL SHEETS | SHEET NO. |
| 361 | 06-00214-27-BR | KANE | 87 | 62 |
| CONTRACT NO. 63595 | | | | |
| FED. ROAD DIST. NO. 1 ILLINOIS FED. AID PROJECT | | | | |