


DATE	
BY	
SURVEYED	
PLOTTED	
NOTE BOOK	
AREAS CHECKED	

DATE	
BY	
ORIGINAL SURVEY	
PLOTTED	
NOTE BOOK	
AREAS CHECKED	

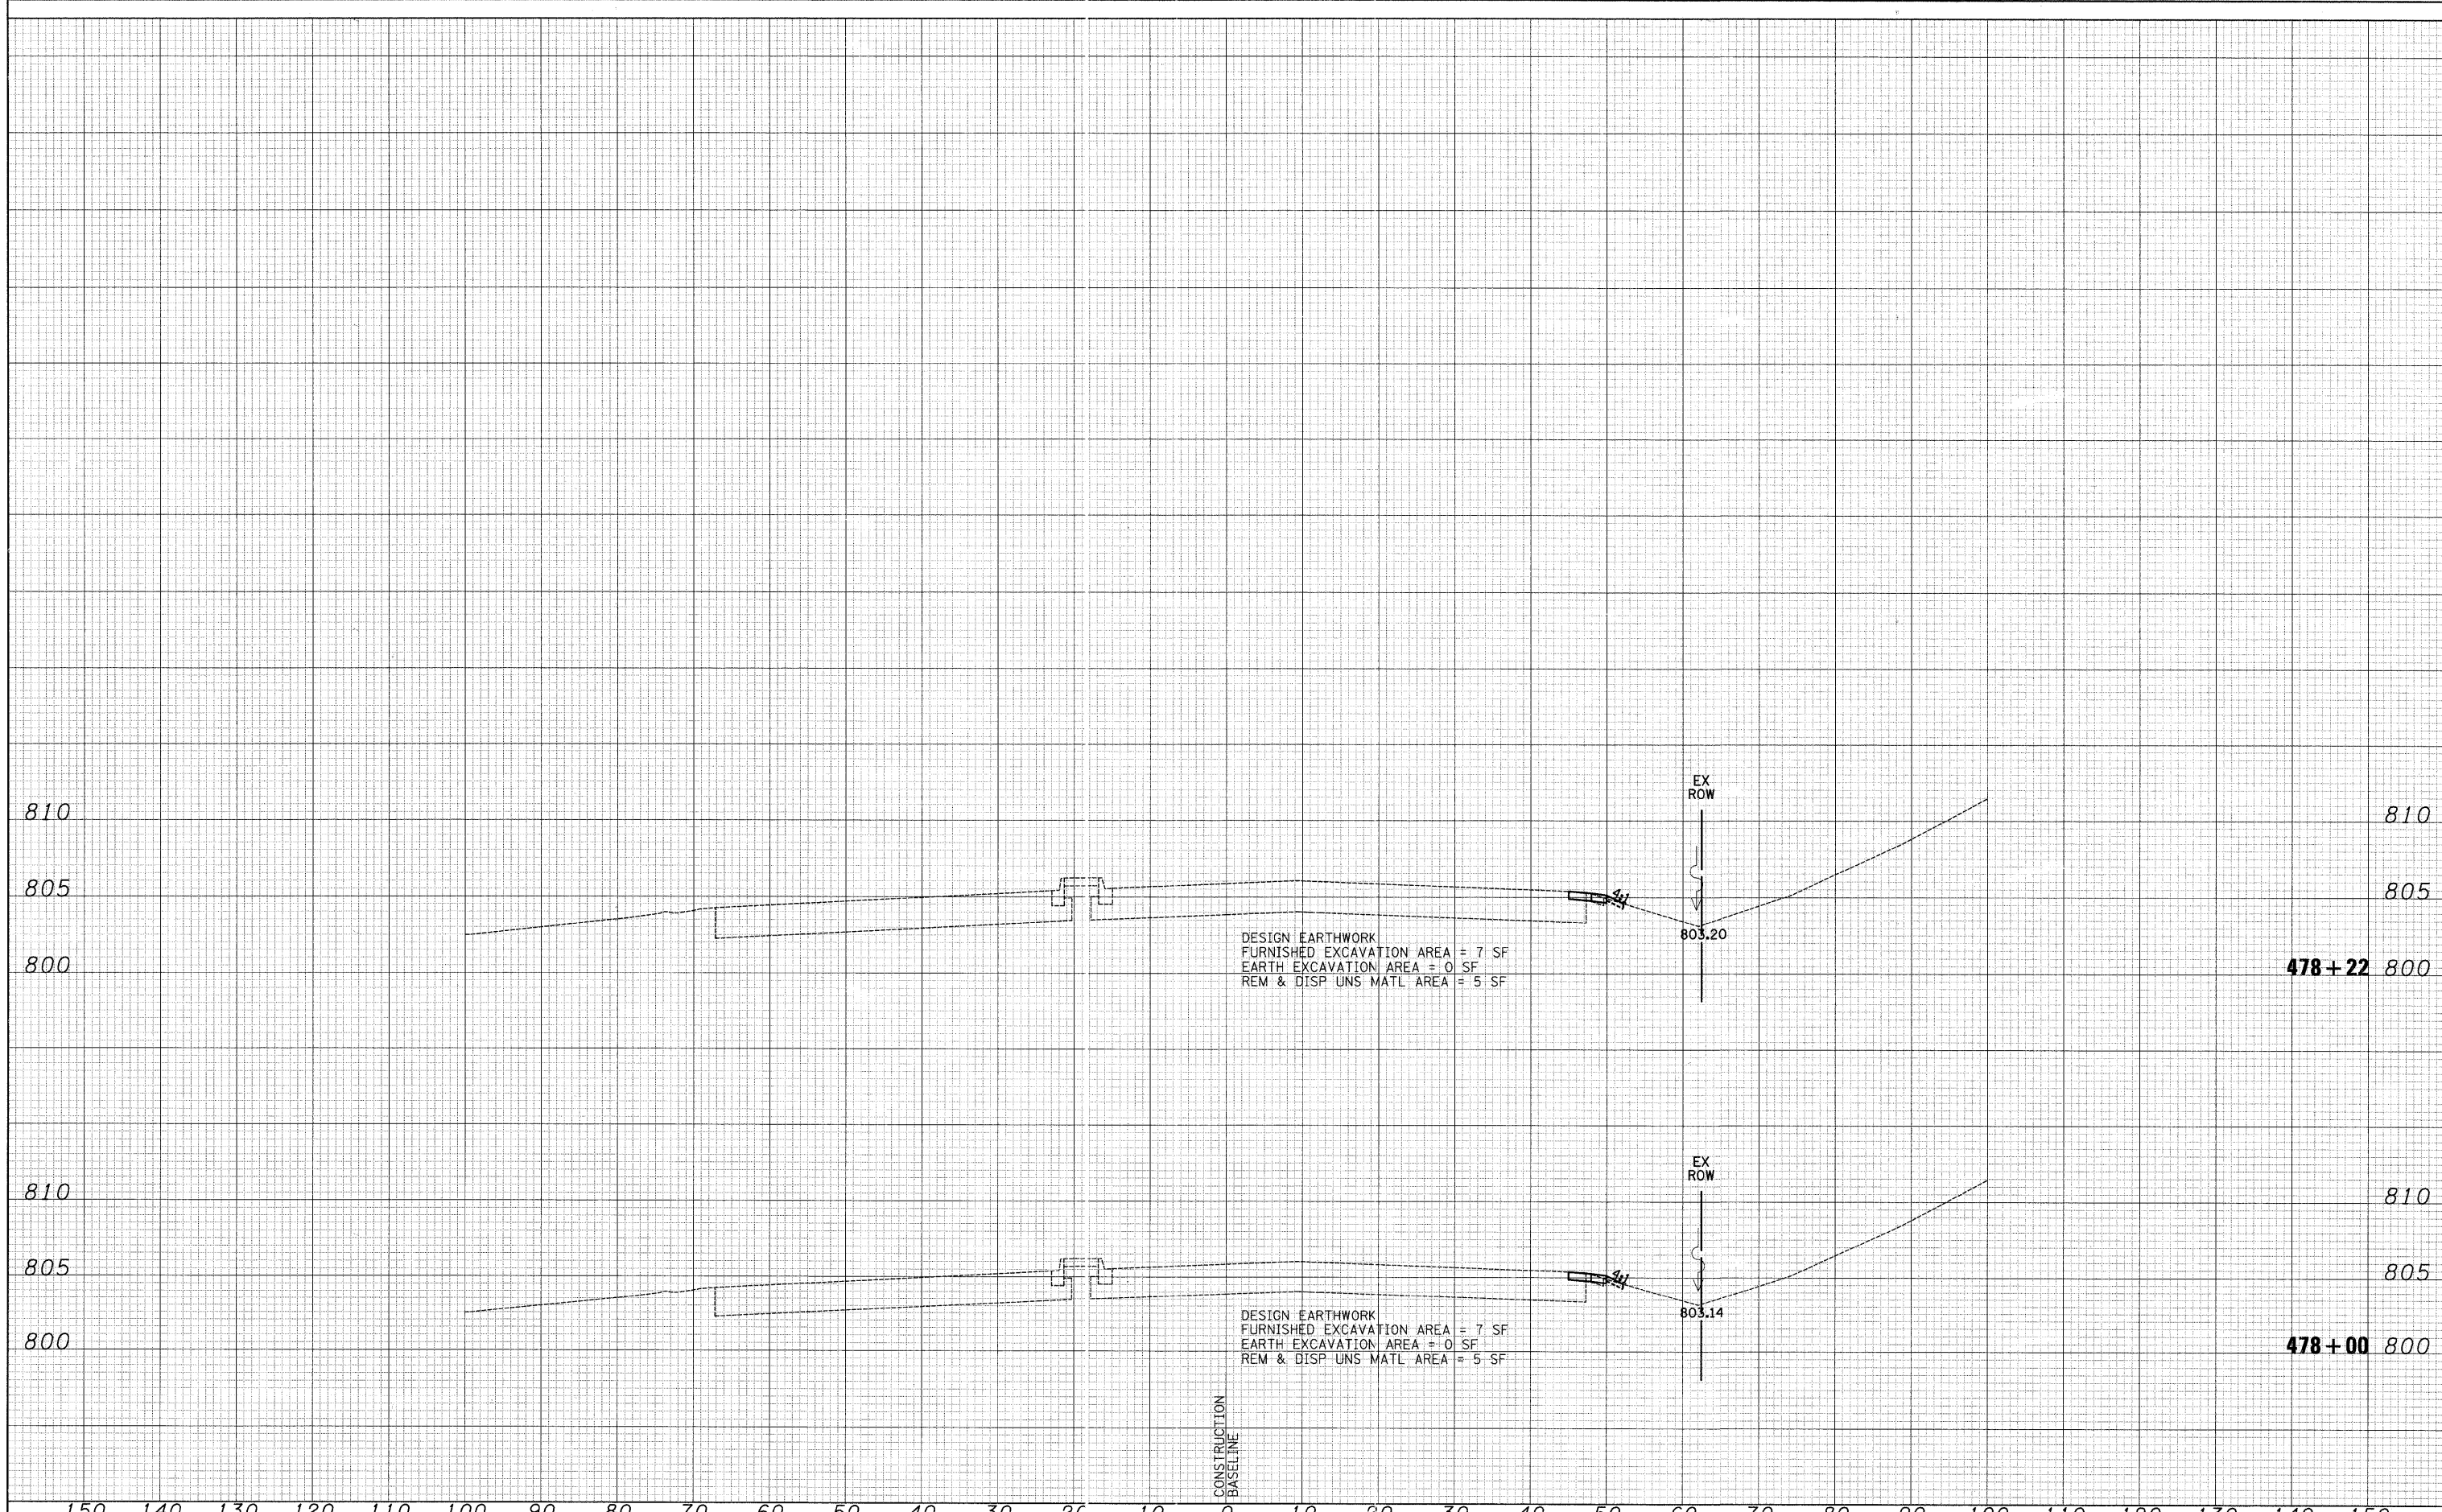

DESIGN EARTHWORK
 FURNISHED EXCAVATION AREA = 7 SF
 EARTH EXCAVATION AREA = 0 SF
 REM & DISP UNS MATL AREA = 5 SF

DESIGN EARTHWORK
 FURNISHED EXCAVATION AREA = 7 SF
 EARTH EXCAVATION AREA = 0 SF
 REM & DISP UNS MATL AREA = 5 SF


CONSTRUCTION
 BASELINE

150 140 130 120 110 100 90 80 70 60 50 40 30 20 10 0 10 20 30 40 50 60 70 80 90 100 110 120 130 140 150

CIVILTECH
 450 E Devon Ave, Suite 300
 Itasca, Illinois 60143
 Tel: 630.773.3900 Fax: 630.773.3975
 www.civiltechinc.com

DESIGNED - PK	REVISED -
DRAWN - PK	REVISED -
CHECKED - RTM	REVISED -
DATE - 3/25/2011	REVISED -

**STATE OF ILLINOIS
 DEPARTMENT OF TRANSPORTATION**

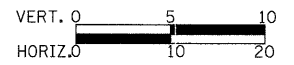

CROSS SECTIONS - RANDALL ROAD

SHEET NO. 5 OF 5 SHEETS STA. 478+00.00 TO STA. 478+22.18

F.A.P. RTE. 361	SECTION 06-00214-27-BR	COUNTY KANE	TOTAL SHEETS 87	SHEET NO. 73
CONTRACT NO. 63595				

FED. ROAD DIST. NO. 1 [ILLINOIS] FED. AID PROJECT