


DATE	
BY	
SURVEYED	
PLOTTED	
TEMPLATE	
NOTE BOOK	
AREAS CHECKED	

DATE	
BY	
SURVEYED	
PLOTTED	
TEMPLATE	
NOTE BOOK	
AREAS CHECKED	

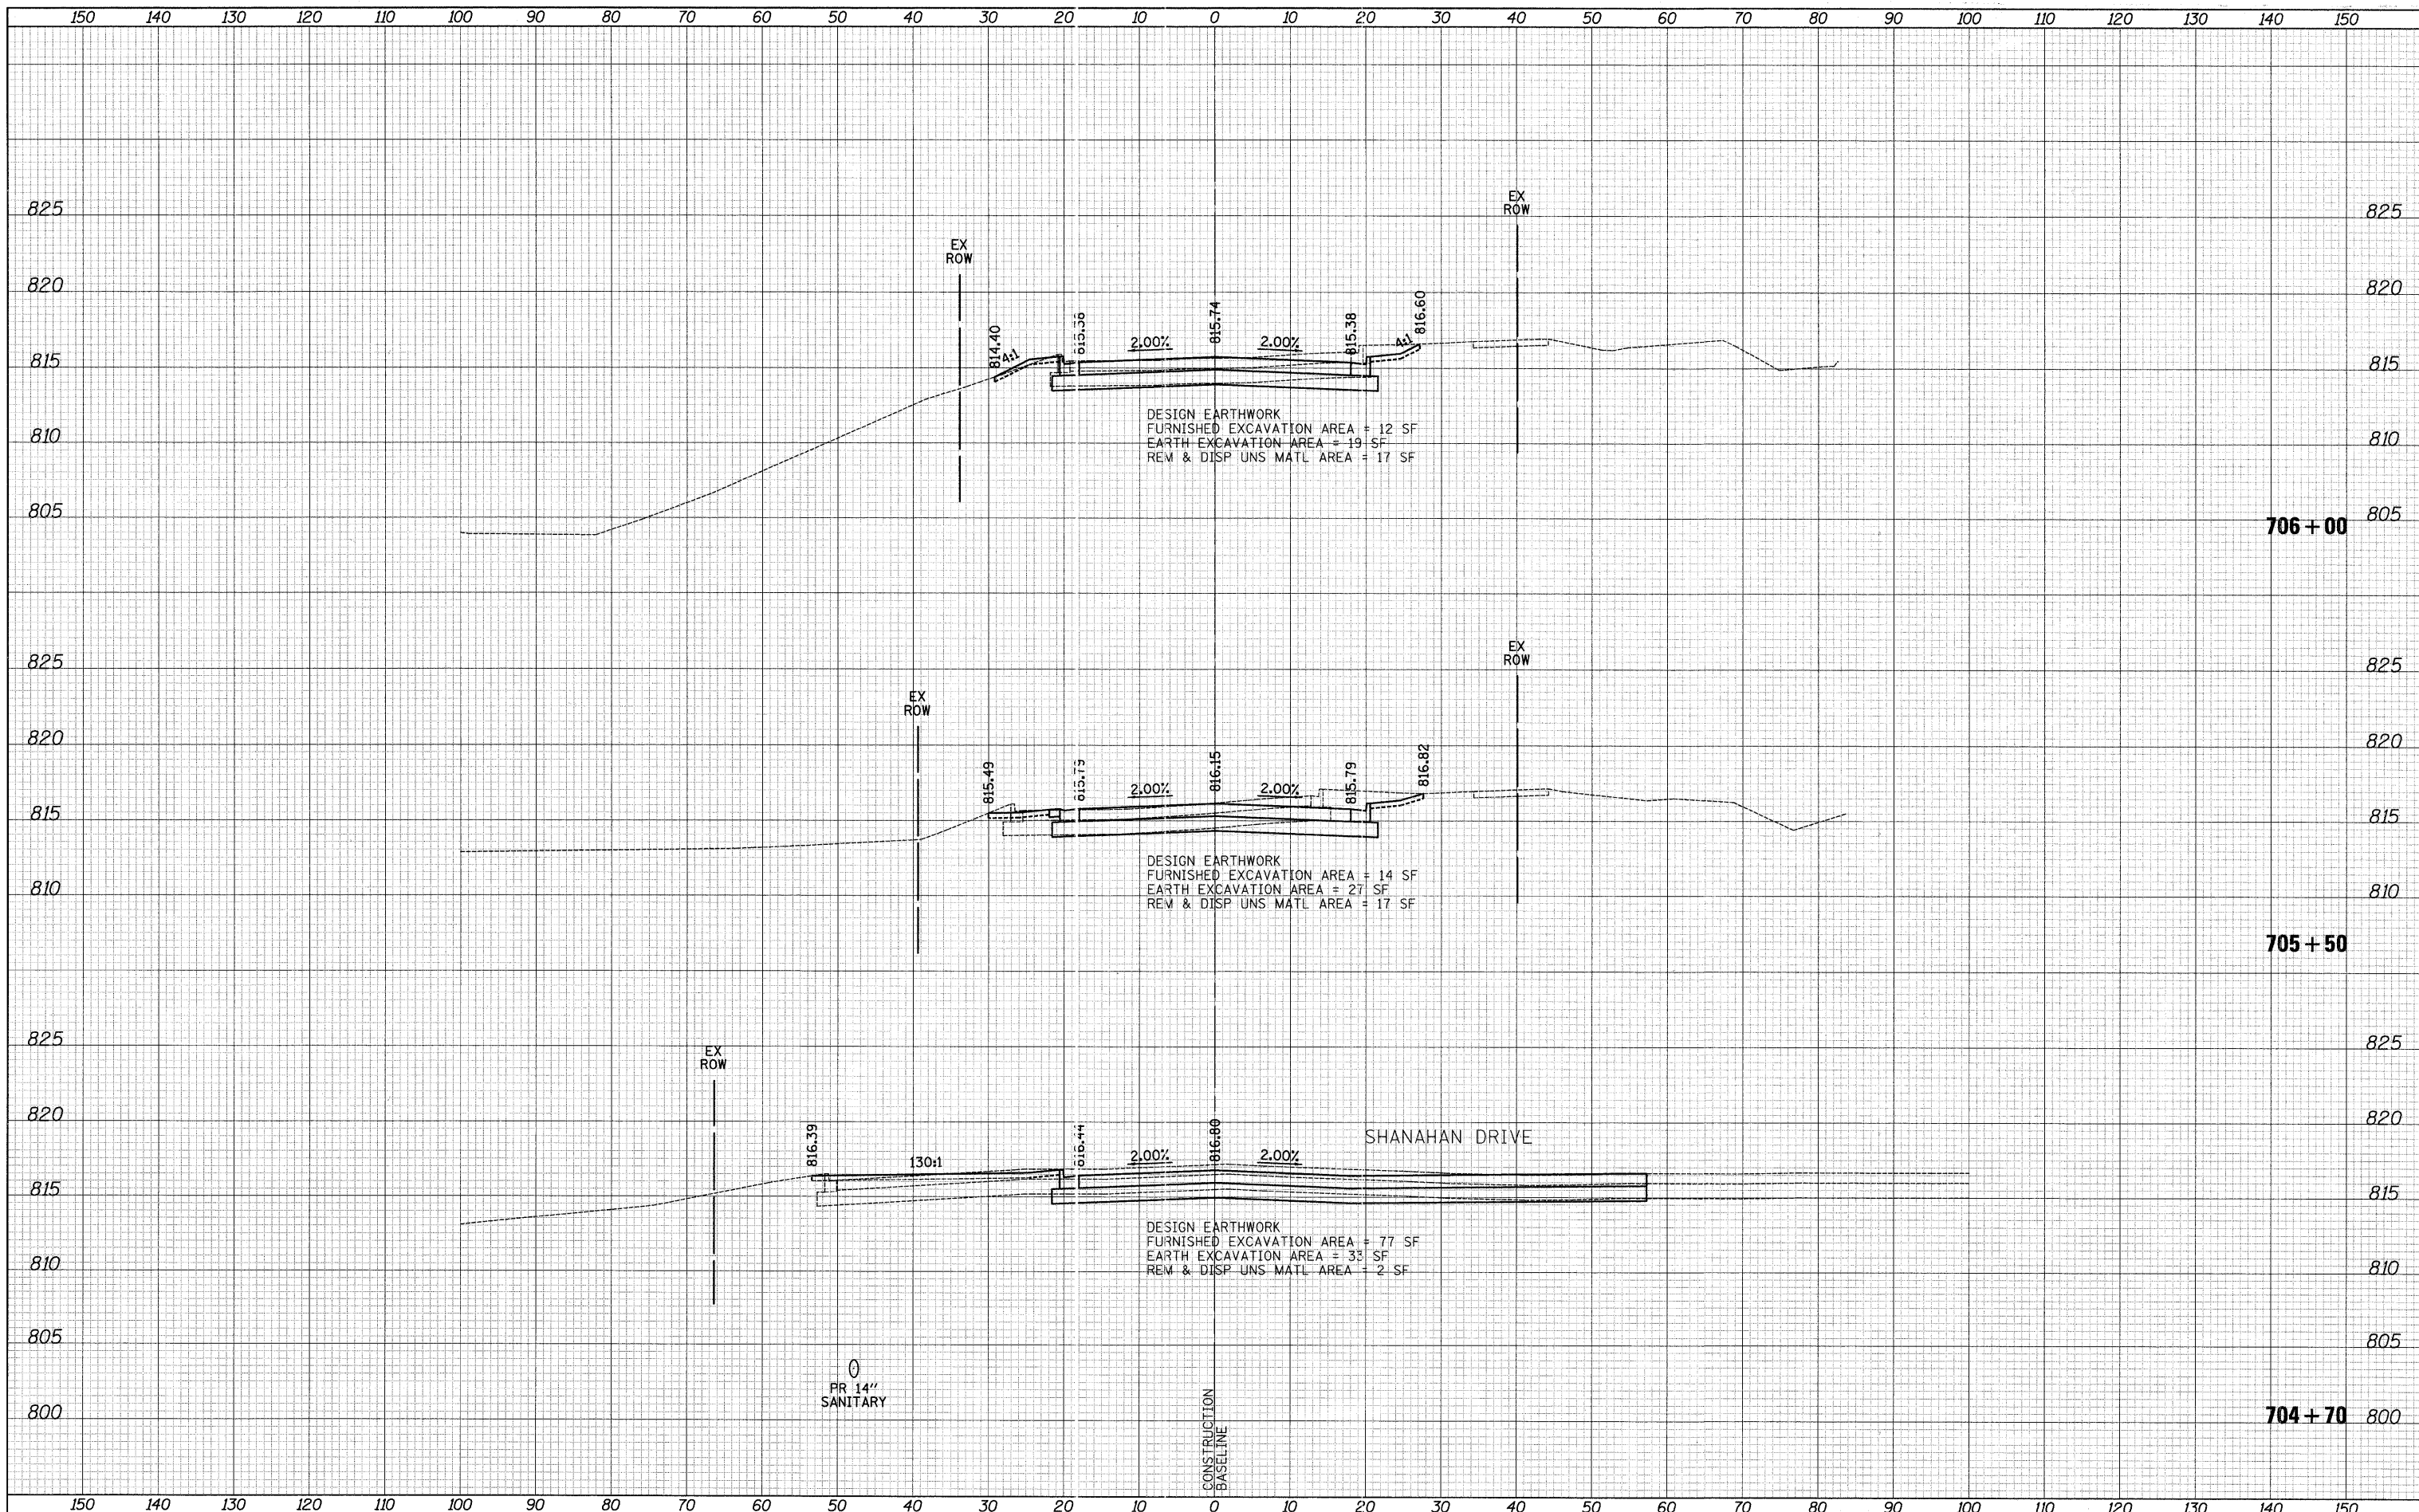

DESIGN EARTHWORK  
 FURNISHED EXCAVATION AREA = 12 SF  
 EARTH EXCAVATION AREA = 19 SF  
 REM & DISP UNS MATL AREA = 17 SF

DESIGN EARTHWORK  
 FURNISHED EXCAVATION AREA = 14 SF  
 EARTH EXCAVATION AREA = 27 SF  
 REM & DISP UNS MATL AREA = 17 SF

DESIGN EARTHWORK  
 FURNISHED EXCAVATION AREA = 77 SF  
 EARTH EXCAVATION AREA = 33 SF  
 REM & DISP UNS MATL AREA = 2 SF


PR 14"  
 SANITARY

CONSTRUCTION  
 BASELINE

**CIVILTECH**  
 450 E Devon Ave, Suite 300  
 Itasca, Illinois 60143  
 Tel: 630.773.3900 Fax: 630.773.3975  
 www.civiltechinc.com

DESIGNED - PK	REVISED -
DRAWN - PK	REVISED -
CHECKED - RTM	REVISED -
DATE - 3/25/2011	REVISED -

**STATE OF ILLINOIS  
 DEPARTMENT OF TRANSPORTATION**

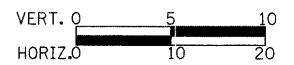

**CROSS SECTIONS - UMBDENSTOCK ROAD**

SHEET NO. 5 OF 6 SHEETS STA. 704+70 TO STA. 706+00

F.A.P. RTE. 361	SECTION 06-00214-27-BR	COUNTY KANE	TOTAL SHEETS 87	SHEET NO. 86
CONTRACT NO. 63595			ILLINOIS FED. AID PROJECT	