



PLAN	SURVEY	DATE
	BY	
	NO.	
	NO.	
	NO.	
	NO.	

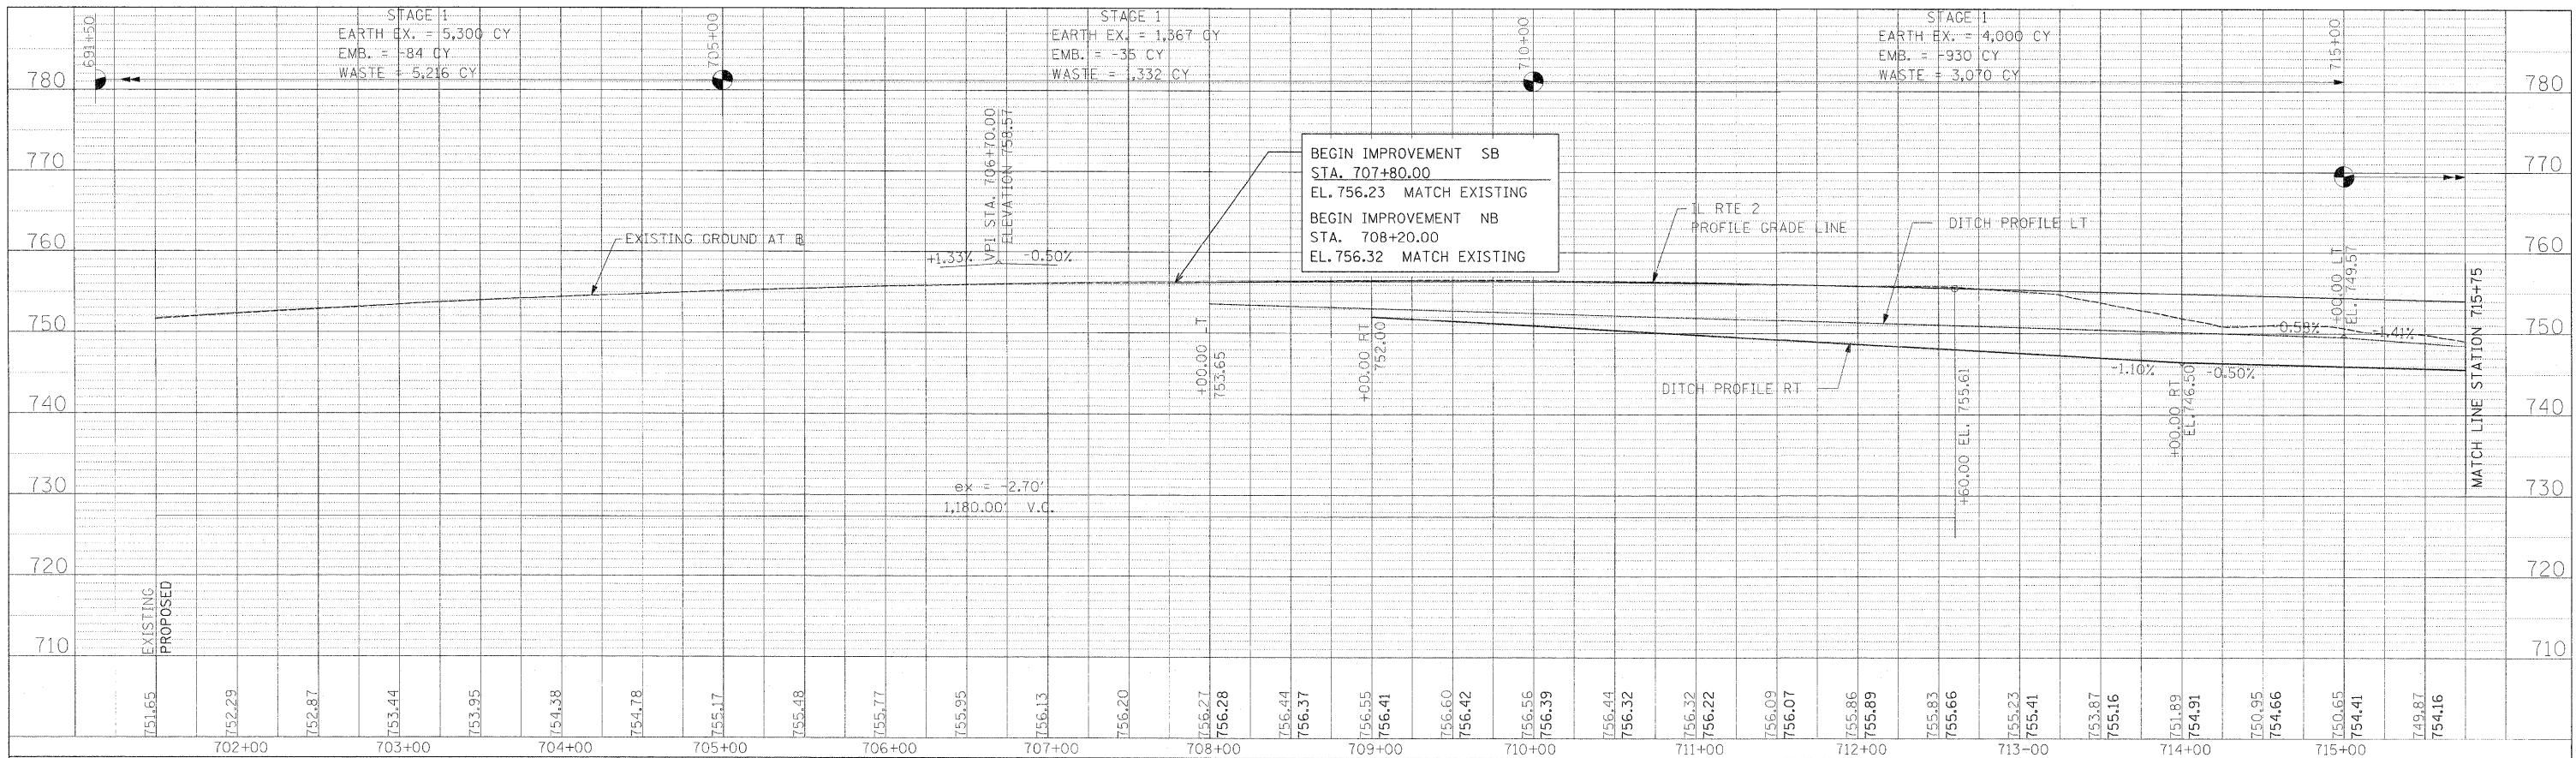

PROFILE	DATE
	BY
	NO.
	NO.
	NO.
	NO.

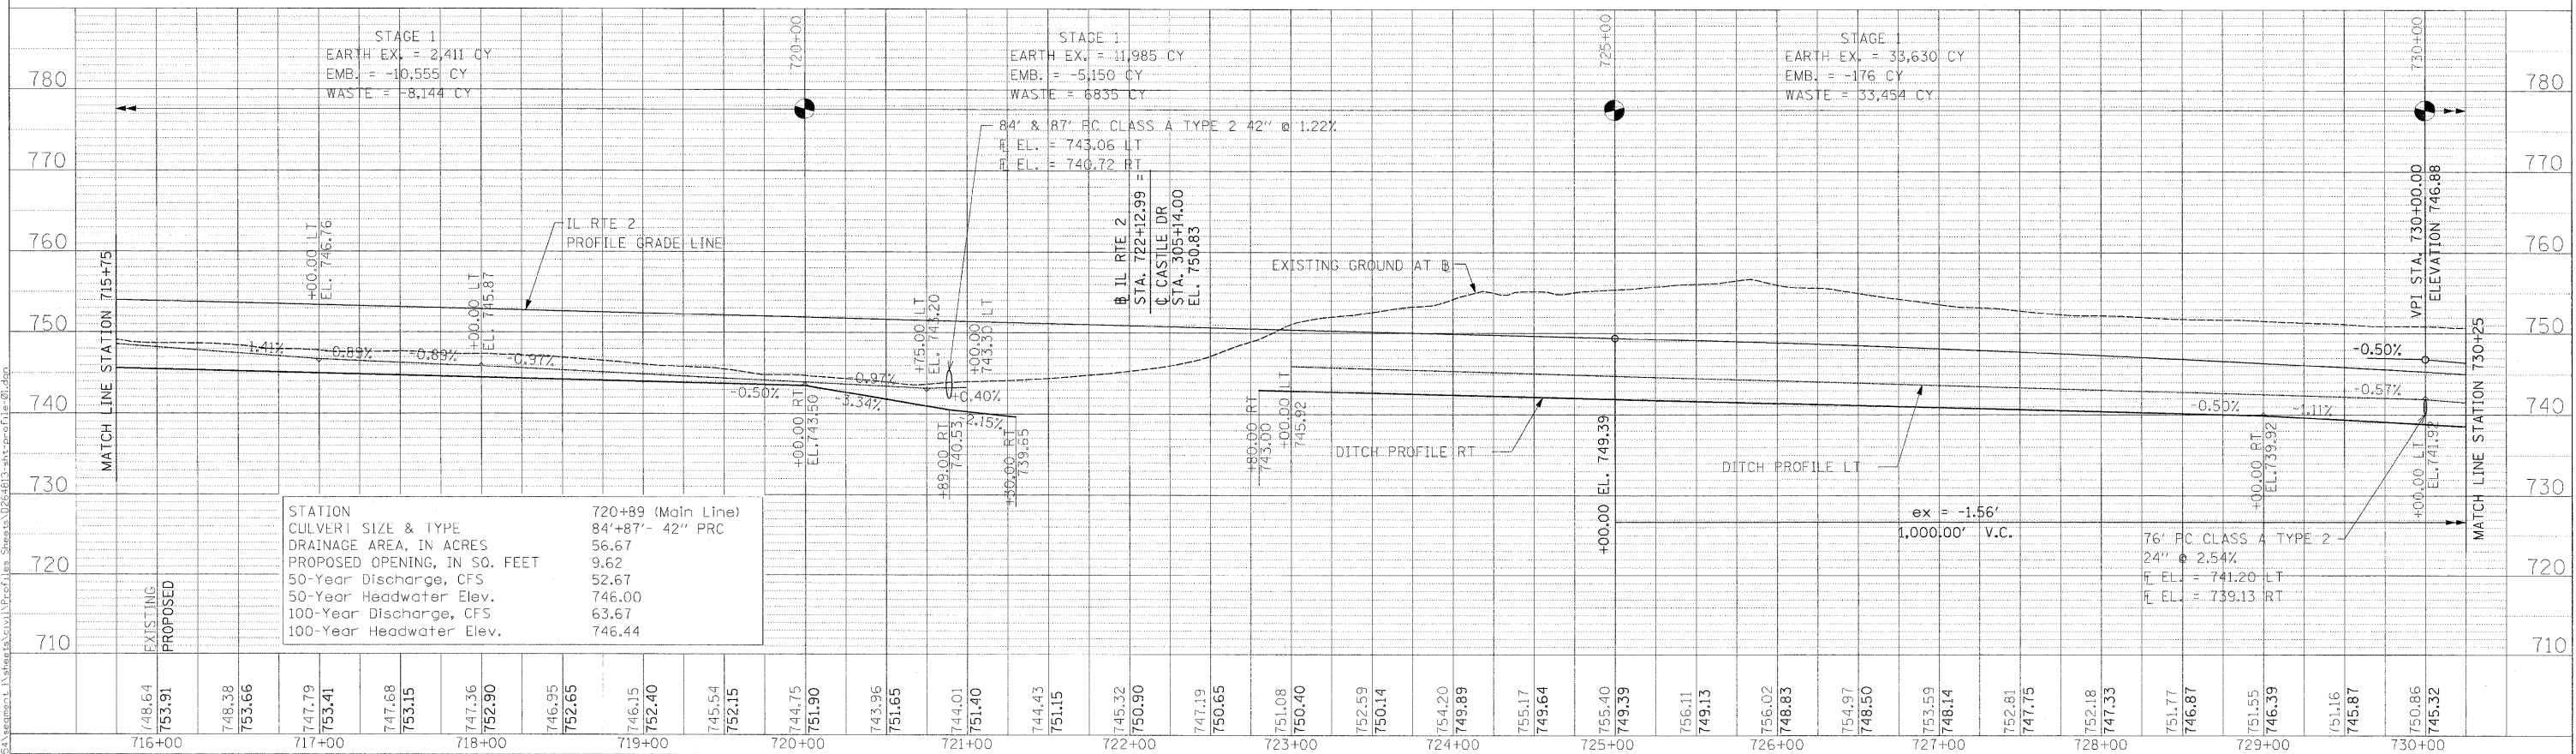

STATION	720+89 (Main Line)
CULVERT SIZE & TYPE	84'x87'- 42" PRC
DRAINAGE AREA, IN ACRES	56.67
PROPOSED OPENING, IN SQ. FEET	9.62
50-Year Discharge, CFS	52.67
50-Year Headwater Elev.	746.00
100-Year Discharge, CFS	63.67
100-Year Headwater Elev.	746.44

USER NAME = zulkowsd	DESIGNED RDT/GC	REVISED -
PLOT SCALE = 50.0000 FT / IN.	DRAWN RDT	REVISED -
PLOT DATE = 2/2/2011	CHECKED GC	REVISED -
	DATE 01-14-11	REVISED -

**STATE OF ILLINOIS
DEPARTMENT OF TRANSPORTATION**

IL ROUTE 2 PROFILE SHEET 1	
SCALE: H=1:50,V=1:10	SHEET NO. 94 OF 530 SHEETS
STA. 701+50	TO STA. 730+25

F.A.P. RTE. 734	SECTION 77-2-1 & 77-2B-2	COUNTY WINNEBAGO	TOTAL SHEETS 530	SHEET NO. 94
CONTRACT NO. 64813				
ILLINOIS FED. AID PROJECT				