
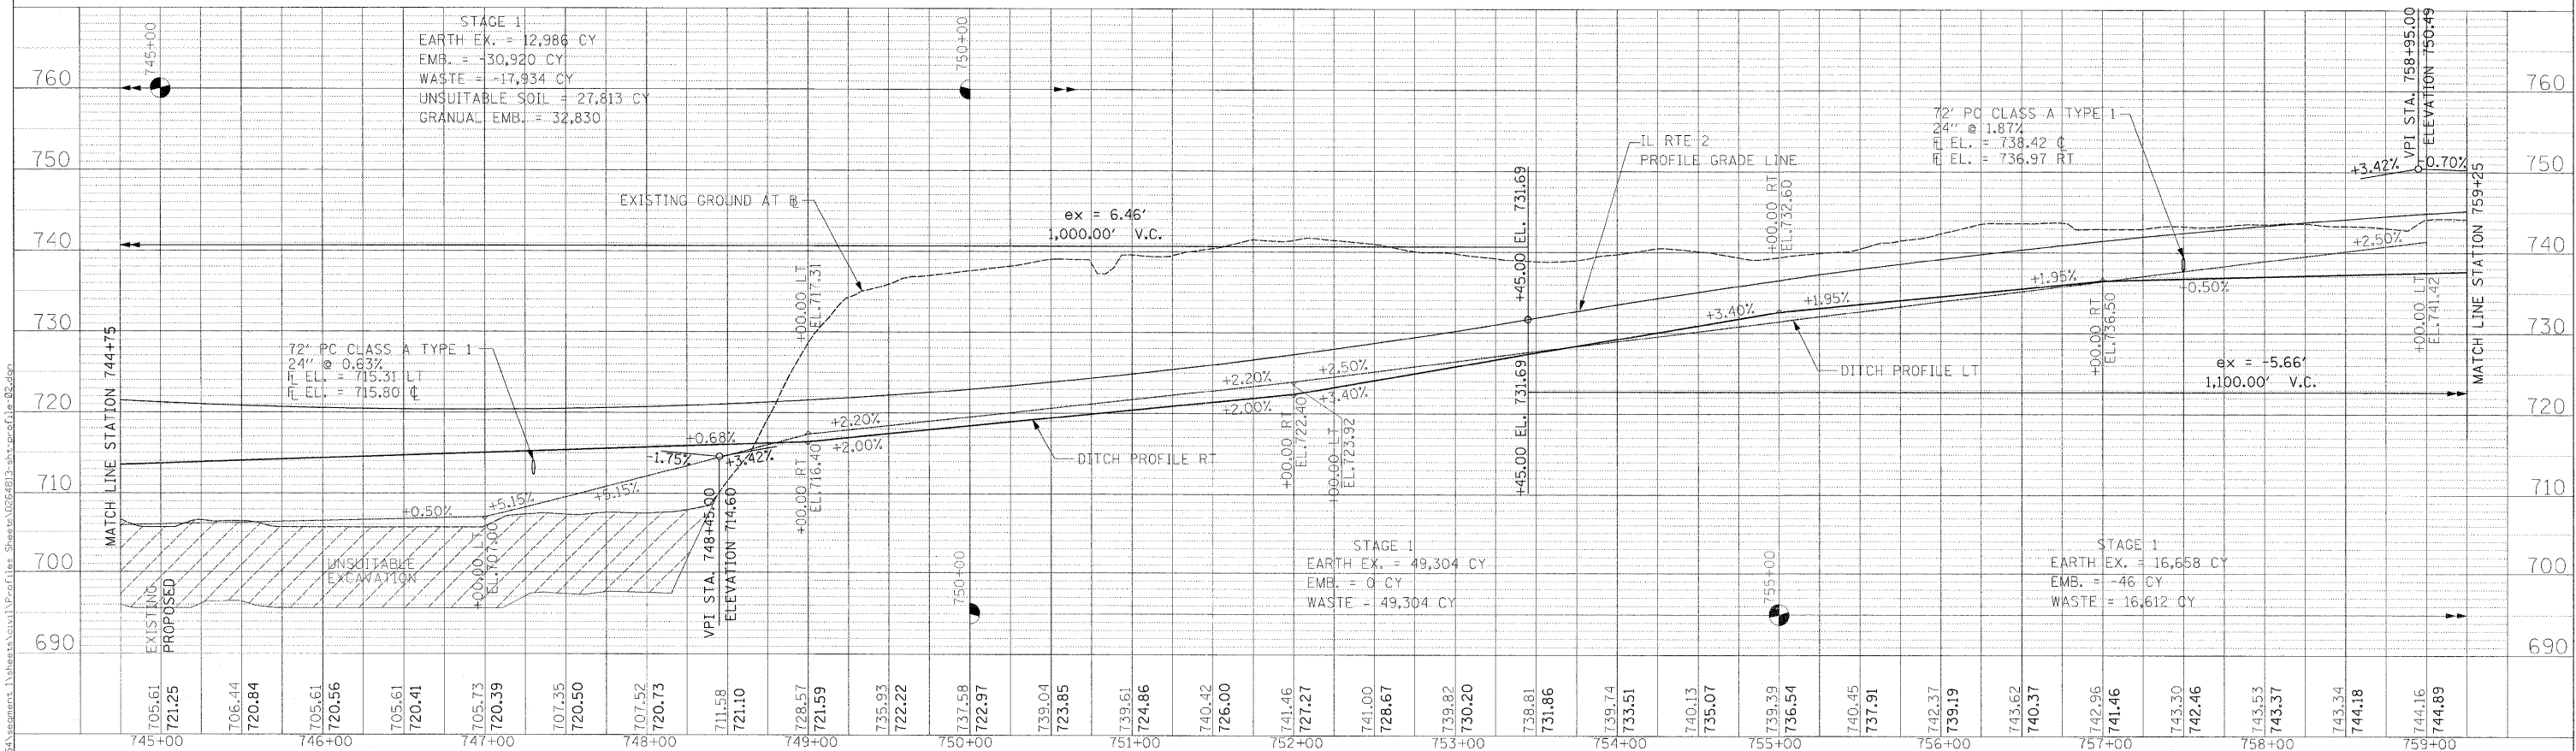


PLAN	SUBMITTED	BY	DATE
	PLOTTED		
	ALIGNED		
	CHECKED		
	NO. 1		
	NO. 2		
	NO. 3		
	NO. 4		
	NO. 5		
	NO. 6		
	NO. 7		
	NO. 8		
	NO. 9		
	NO. 10		

PROFILE	SUBMITTED	BY	DATE
	PLOTTED		
	GRADES CHECKED		
	STRUCTURE NOTATIONS CHECKED		
	NO. 1		
	NO. 2		
	NO. 3		
	NO. 4		
	NO. 5		
	NO. 6		
	NO. 7		
	NO. 8		
	NO. 9		
	NO. 10		

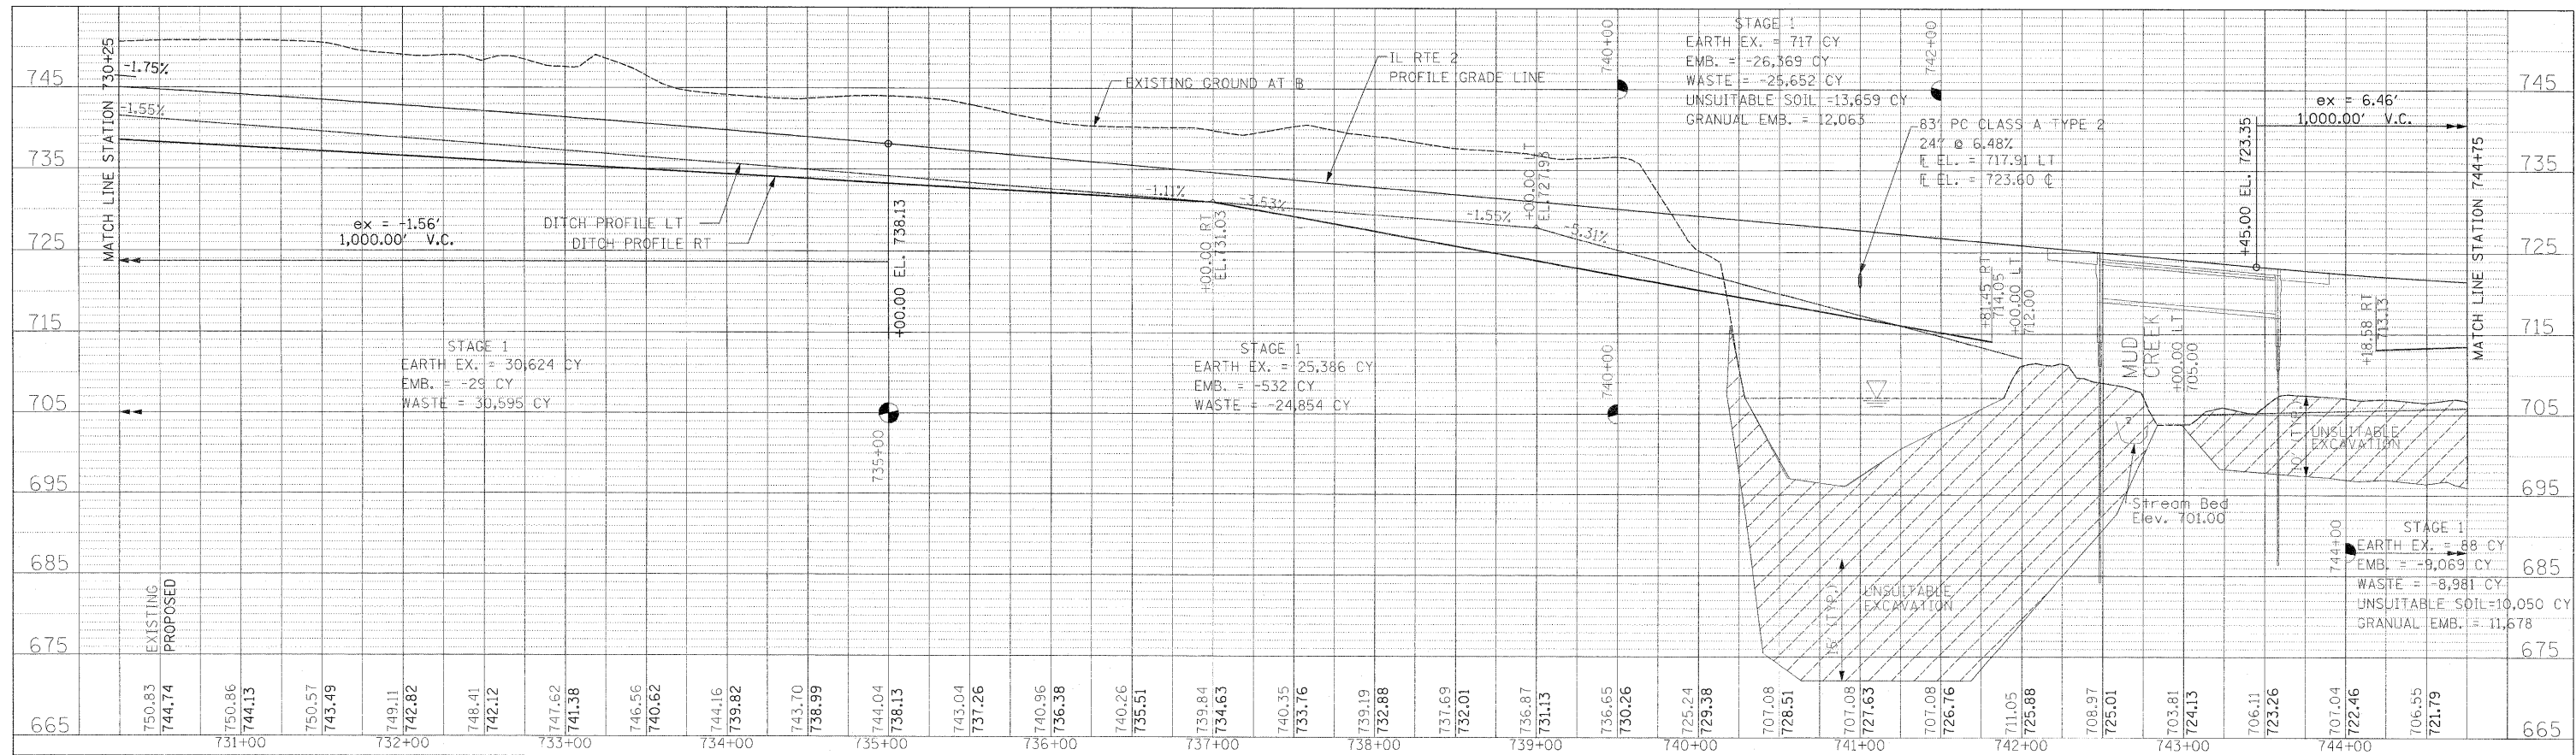

USER NAME = zulkowsd	DESIGNED RDT/GC	REVISED -
PLCT SCALE = 50.0000 FT / IN.	DRAWN RDT	REVISED -
PLCT DATE = 2/2/2011	CHECKED GC	REVISED -
	DATE 01-14-11	REVISED -

**STATE OF ILLINOIS
DEPARTMENT OF TRANSPORTATION**

**IL ROUTE 2
PROFILE SHEET 2**

SCALE: H=1:50, V=1:10 SHEET NO. 95 OF 530 SHEETS STA. 730+25 TO STA. 759+25

F.A.P. RTE. 734	SECTION 77-2-1 & 77-28-2	COUNTY WINNEBAGO	TOTAL SHEETS 530	SHEET NO. 95
CONTRACT NO. 64813				
ILLINOIS FED. AID PROJECT				