
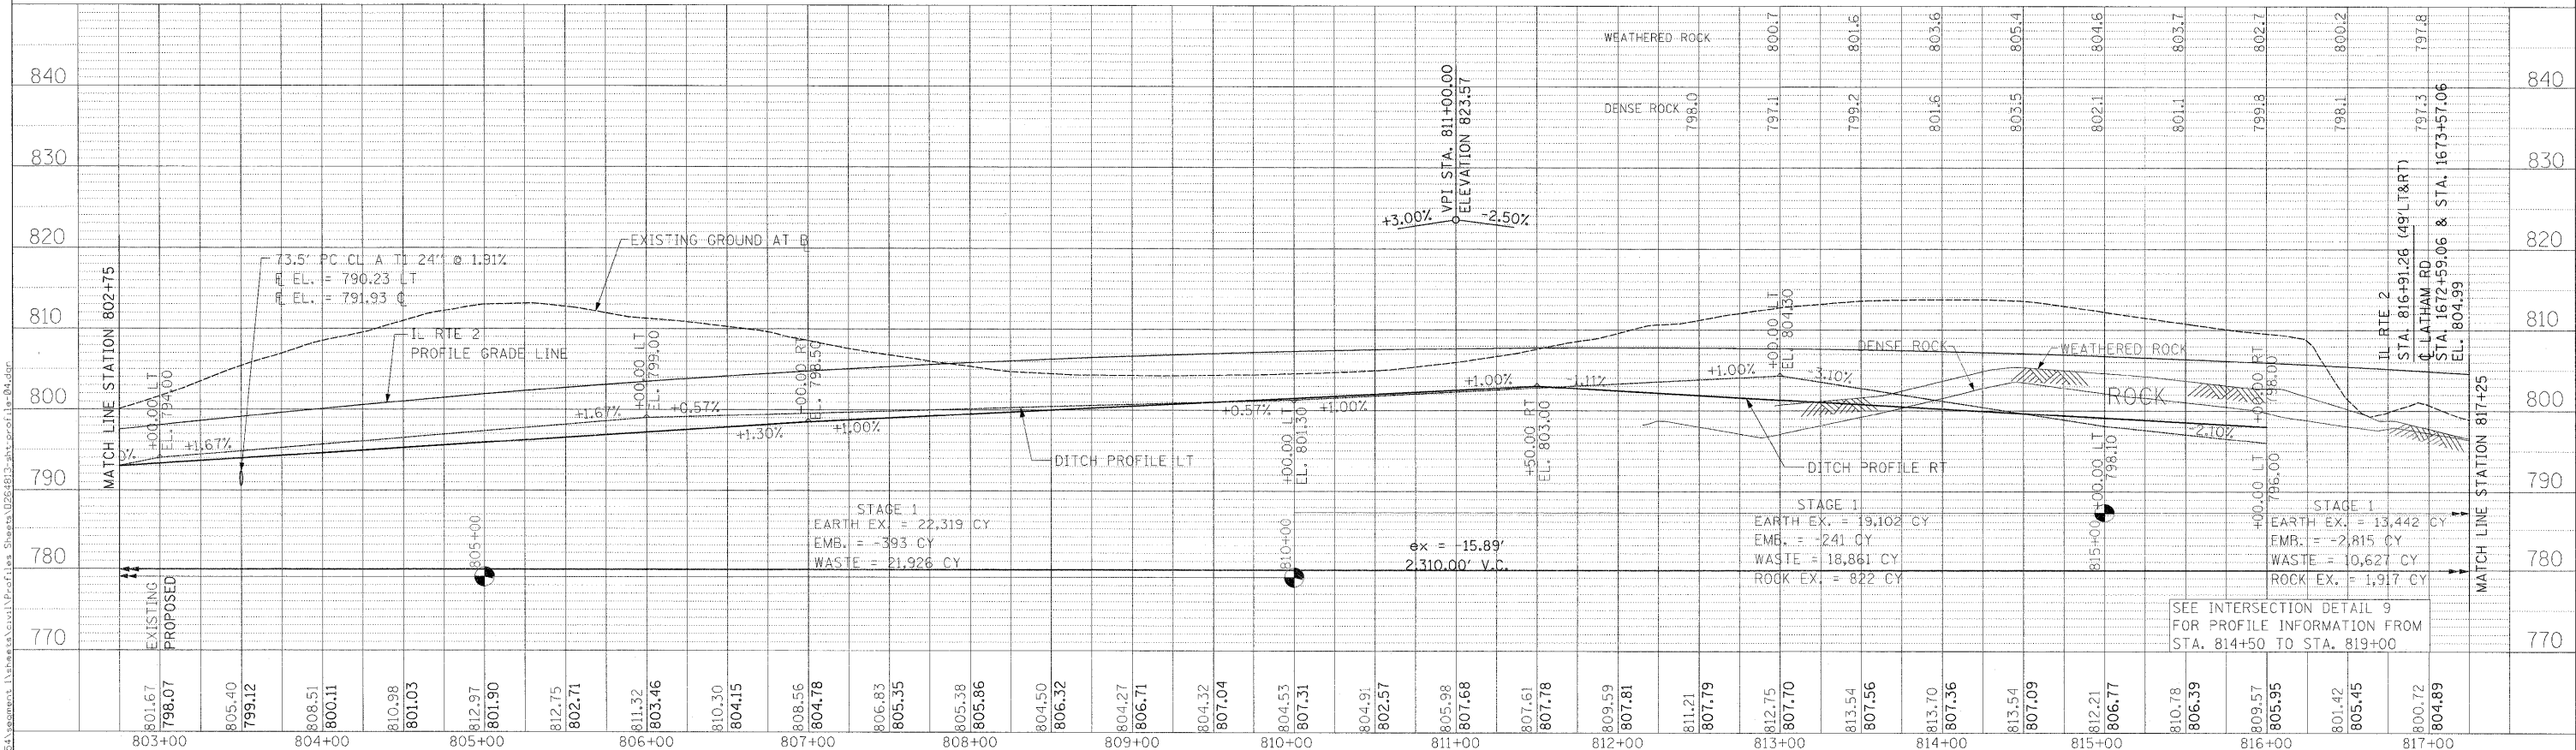


PLAN	SURVEYED	BY	DATE
NOTE BOOK	ALIGNED		
NO.	CHECKED		
	FILE NAME		

PROFILE	SURVEYED	BY	DATE
NOTE BOOK	GRADES CHECKED		
NO.	BLK. NOTED		
	STRUCTURE NOTATIONS CHECKED		

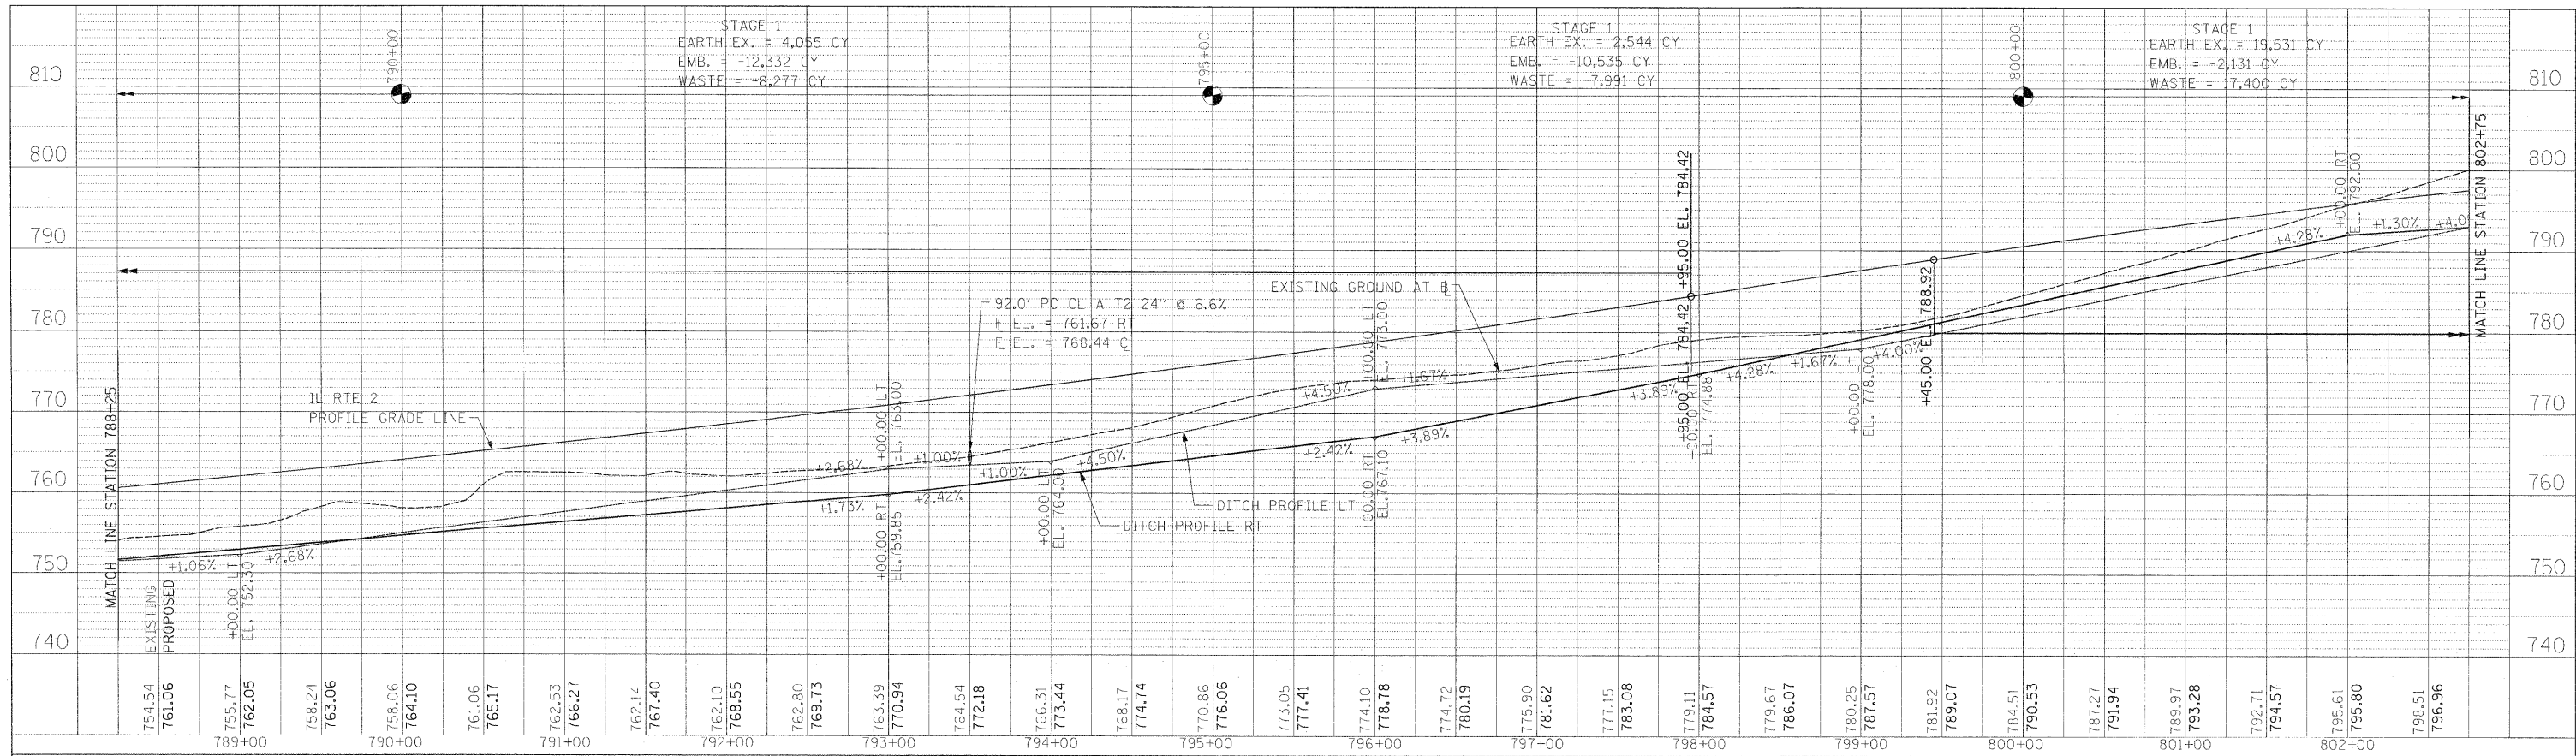

USER NAME = zulkowd	DESIGNED	RD/CC	REVISED	-
	DRAWN	RD/CC	REVISED	-
PLOT SCALE = 50.0000 FT / IN.	CHECKED	GC	REVISED	-
PLOT DATE = 2/2/2011	DATE	01-14-11	REVISED	-

**STATE OF ILLINOIS
DEPARTMENT OF TRANSPORTATION**

**IL ROUTE 2
PROFILE SHEET 4**

SCALE: H=1:50, V=1:10 SHEET NO. 97 OF 530 SHEETS STA. 788+25 TO STA. 817+25

F.A.P. RTE. 734	SECTION 77-2-1 & 77-2B-2	COUNTY WINNEBAGO	TOTAL SHEETS 530	SHEET NO. 97
ILLINOIS FED. AID PROJECT			CONTRACT NO. 64813	