



PLAN	SURVEYED	BY	DATE
	PLOTTED		
	GRADES CHECKED		
	STRUCTURE NOTATIONS CHECKED		
	NOTE BOOK NO.		
	CADD FILE NAME		

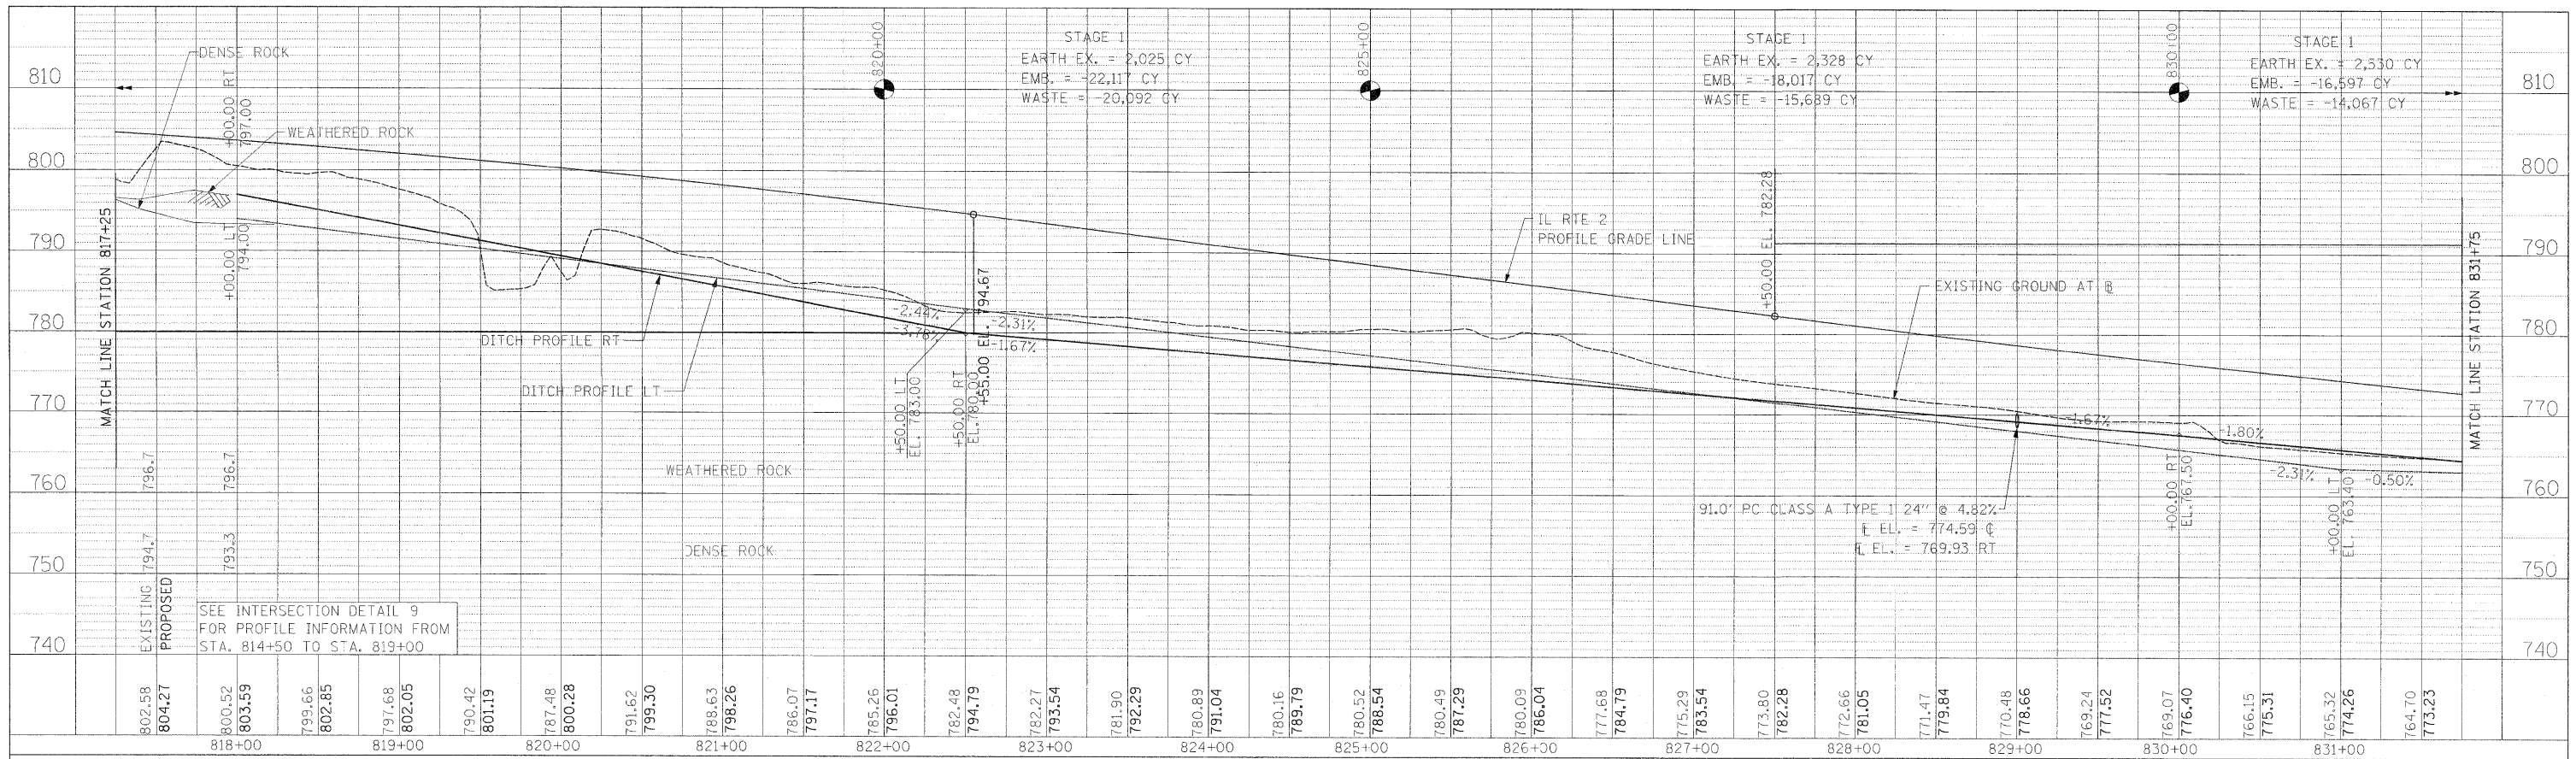

PROFILE	SURVEYED	BY	DATE
	PLOTTED		
	GRADES CHECKED		
	STRUCTURE NOTATIONS CHECKED		
	NOTE BOOK NO.		
	CADD FILE NAME		

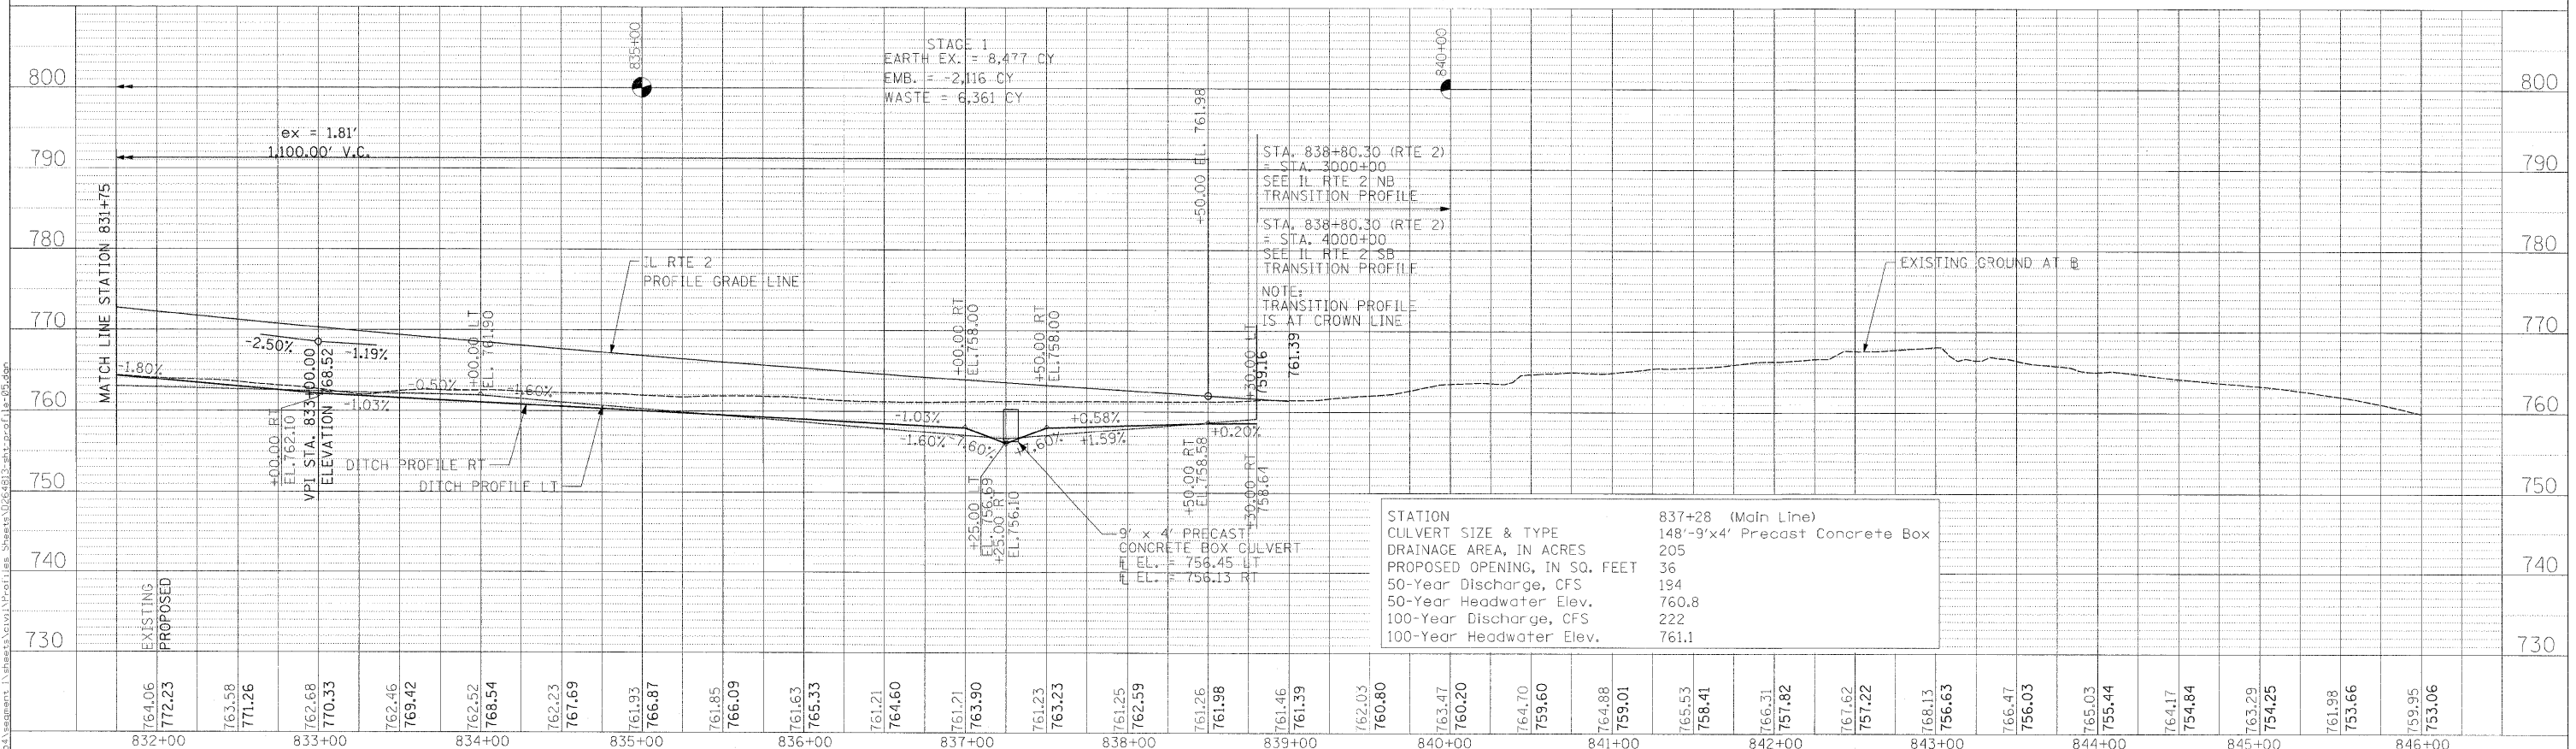

I:\projects\1125\segment\_1\shades\win\Profile\_Sheets\0264912.dwg:prf:1125.dwg

USER NAME = zulkovsd	DESIGNED RDT/GC	REVISED -
PLOT SCALE = 50.0000 FT / IN.	DRAWN RDT	REVISED -
PLOT DATE = 2/2/2011	CHECKED GC	REVISED -
	DATE 01-14-11	REVISED -

**STATE OF ILLINOIS  
DEPARTMENT OF TRANSPORTATION**

<b>IL ROUTE 2 PROFILE SHEET 5</b>	
SCALE: H=1:50, V=1:10	SHEET NO. 98 OF 530 SHEETS
STA. 817+25	TO STA. 846+00

F.A.P. RTE. 734	SECTION 77-2-1 & 77-2B-2	COUNTY WINNEBAGO	TOTAL SHEETS 530	SHEET NO. 98
CONTRACT NO. 64813				
ILLINOIS FED. AID PROJECT				