
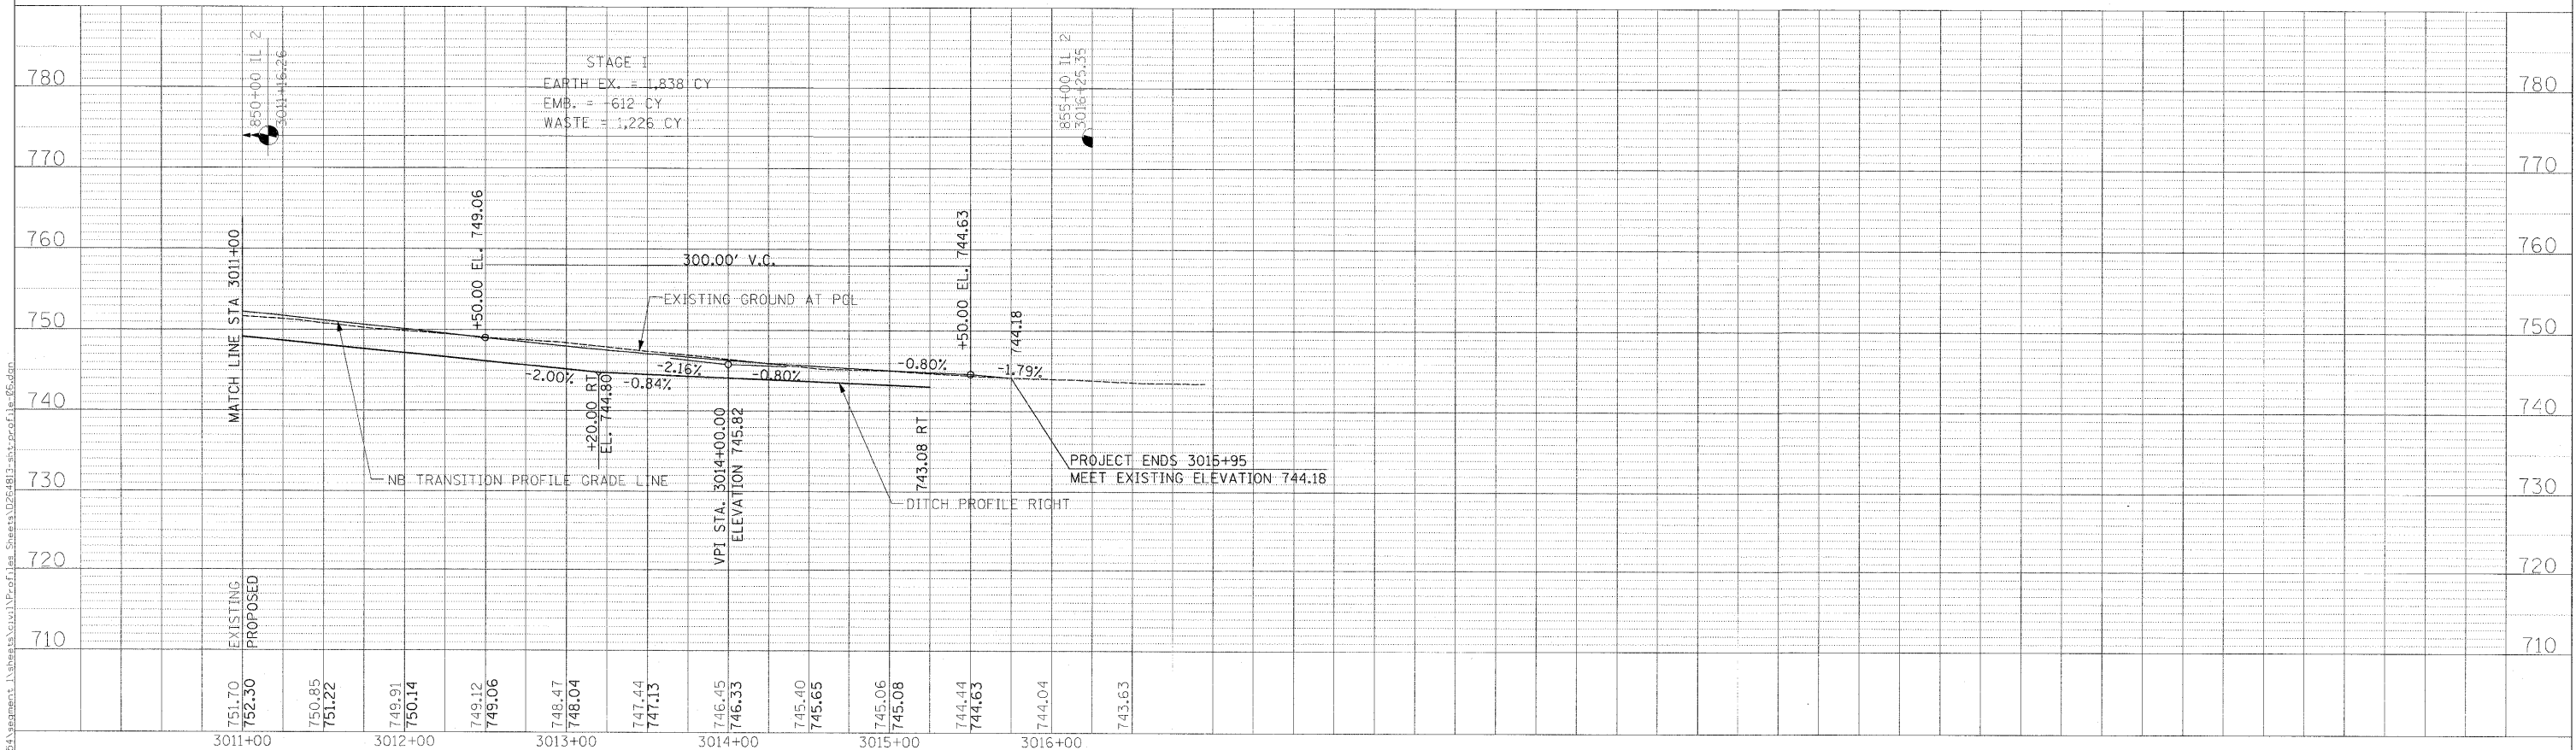


PLAN	NO. _____
REVISIONS	DATE
APPROVED	BY
CHECKED	BY
DESIGNED	BY
DATE	

PROFILE	NO. _____
REVISIONS	DATE
APPROVED	BY
CHECKED	BY
DESIGNED	BY
DATE	

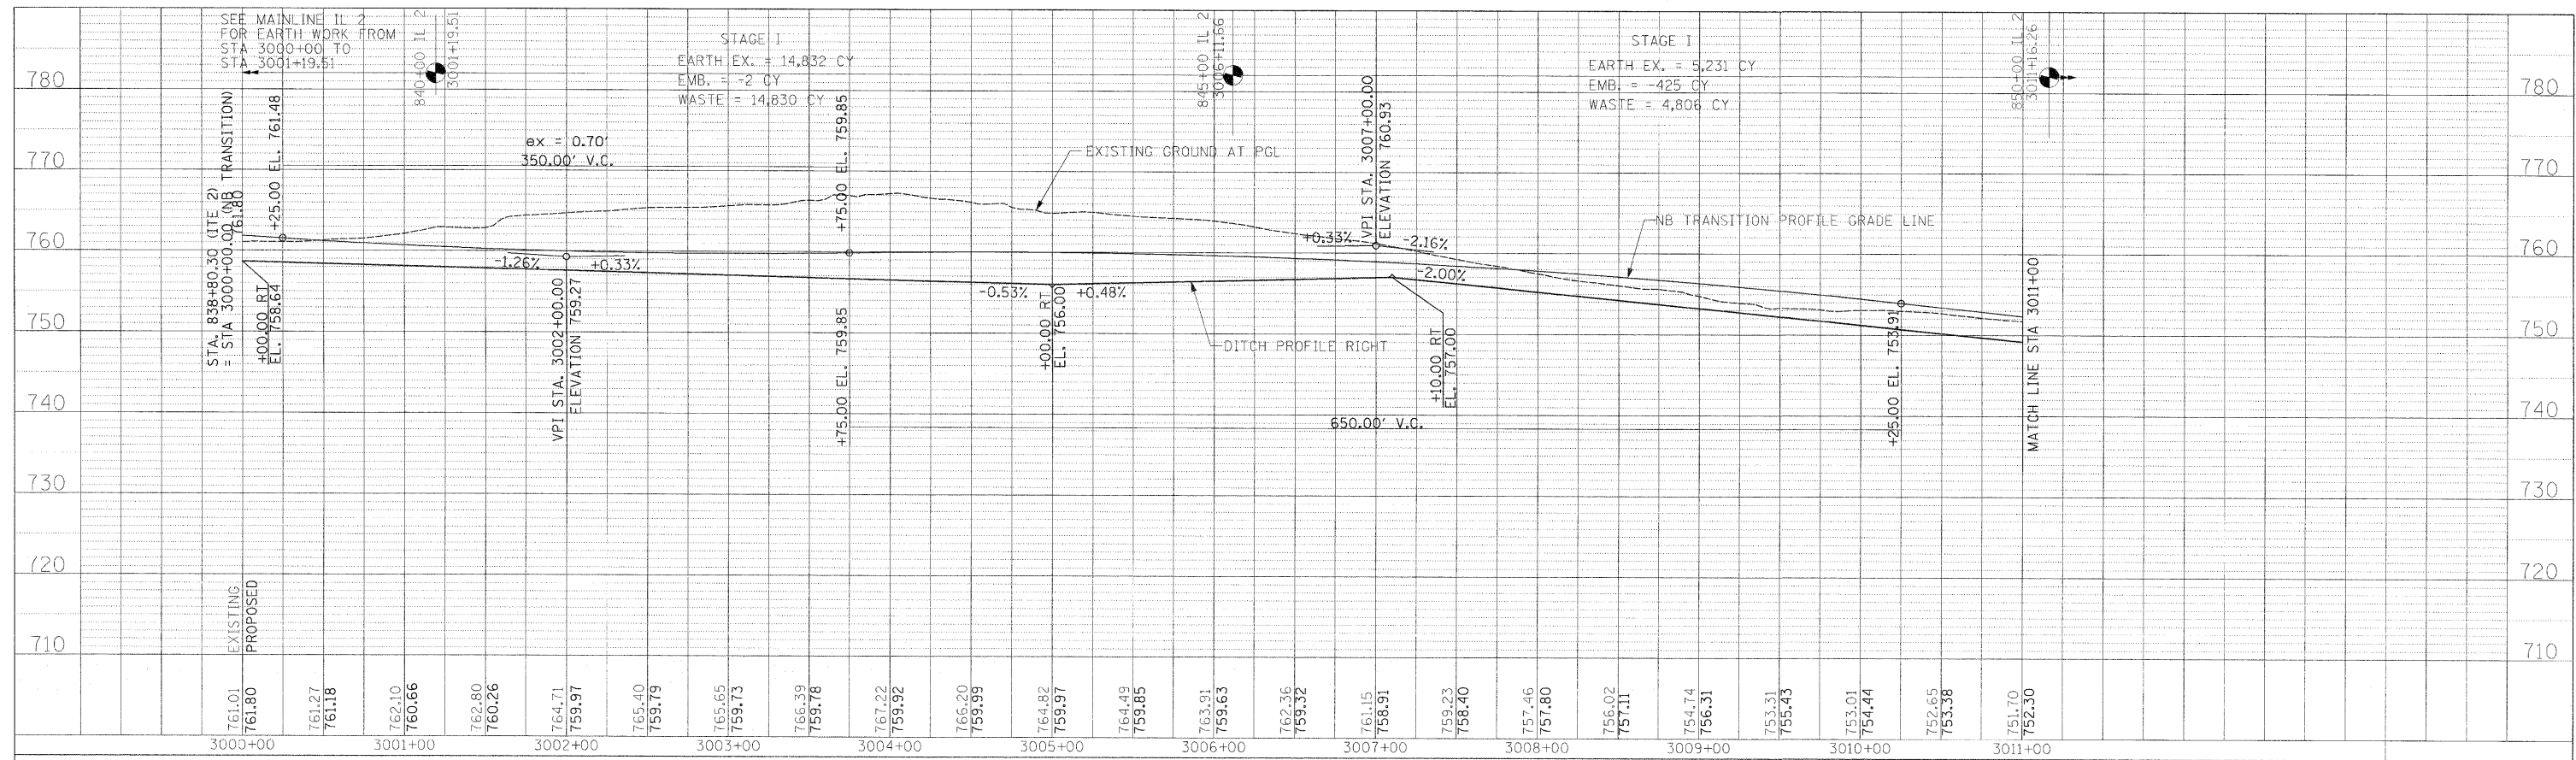

USER NAME = zulkowad	DESIGNED RDT/GC	REVISED -
PLOT SCALE = 50.0000 FT / IN.	DRAWN RDT	REVISED -
PLOT DATE = 2/2/2011	CHECKED GC	REVISED -
	DATE 01-14-11	REVISED -

**STATE OF ILLINOIS  
DEPARTMENT OF TRANSPORTATION**

**IL ROUTE 2  
NB TRANSITION PROFILE SHEET 6**

SCALE: H=1:50,V=1:10 SHEET NO. 99 OF 530 SHEETS STA. 3000+00 TO STA. 3016+50

F.A.P. RTE.	SECTION	COUNTY	TOTAL SHEETS	SHEET NO.
734	77-2-1 & 77-2B-2	WINNEBAGO	530	99
CONTRACT NO. 64813				
ILLINOIS FED. AID PROJECT				