
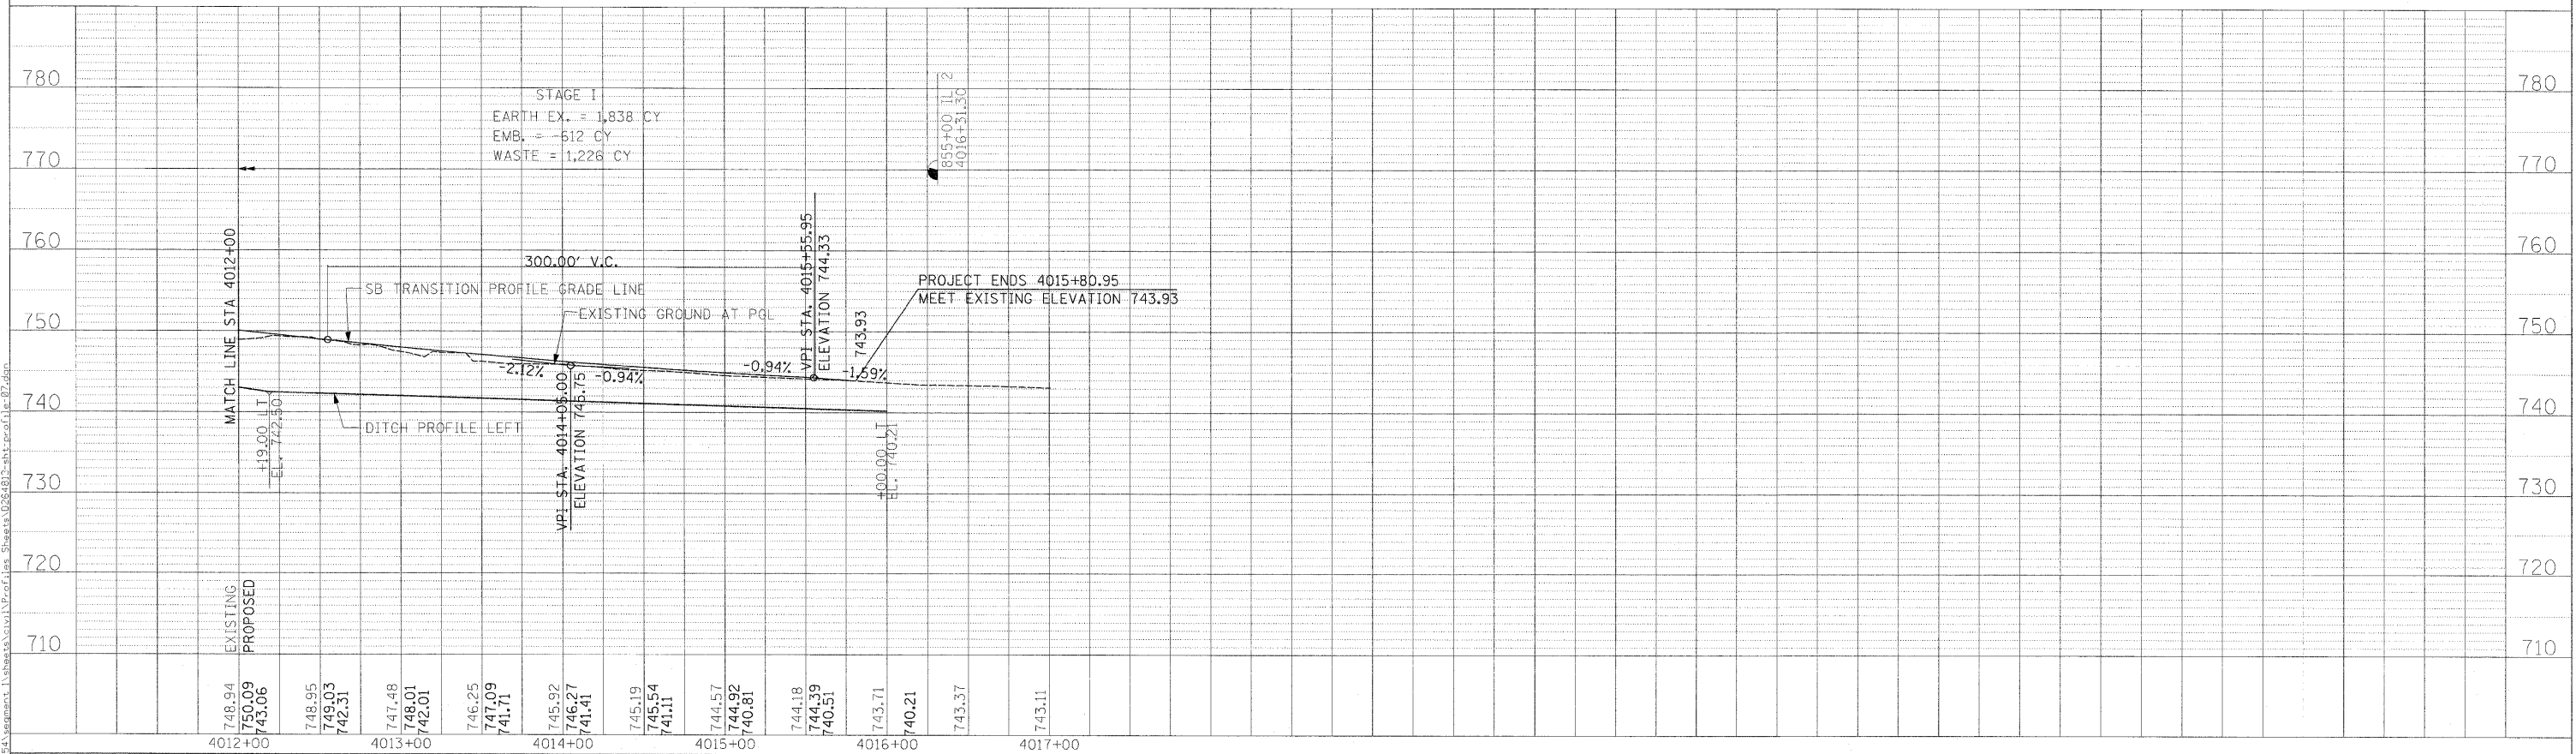


PLAN	REVISION	DATE
NO.	BY	
NO.	BY	
NO.	BY	
NO.	BY	
NO.	BY	

PROFILE	REVISION	DATE
NO.	BY	
NO.	BY	
NO.	BY	
NO.	BY	
NO.	BY	

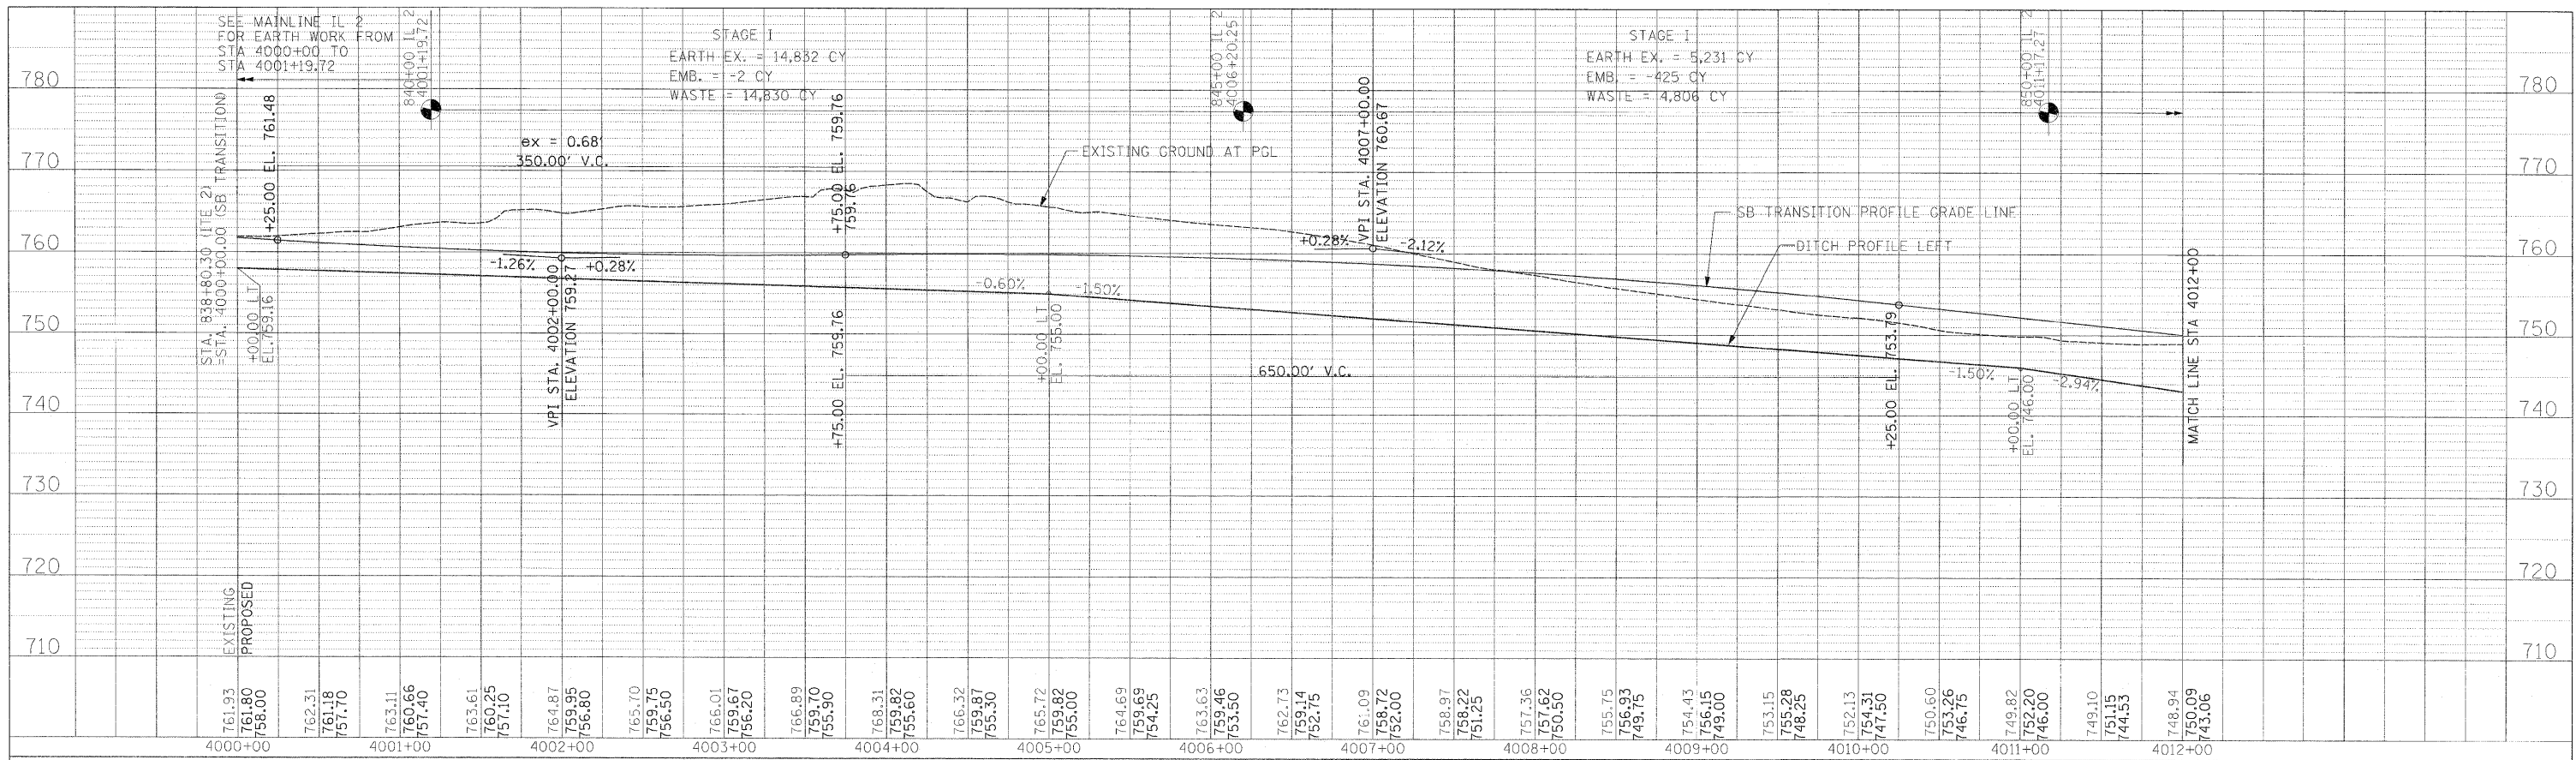

USER NAME = zulkowad	DESIGNED RDT/GC	REVISED -
PLOT SCALE = 50.0000 FT / IN.	DRAWN RDT	REVISED -
PLOT DATE = 2/2/2011	CHECKED GC	REVISED -
	DATE 01-14-11	REVISED -

**STATE OF ILLINOIS  
DEPARTMENT OF TRANSPORTATION**

**IL ROUTE 2  
SB TRANSITION TERMINI PROFILE SHEET 7**

SCALE: H=1:50, V=1:10 SHEET NO. 100 OF 530 SHEETS STA. 4000+00 TO STA. 4017+00

F.A.P. RTE. 734	SECTION 77-2-1 & 77-28-2	COUNTY WINNEBAGO	TOTAL SHEETS 530	SHEET NO. 100
CONTRACT NO. 64813				ILLINOIS FED. AID PROJECT