
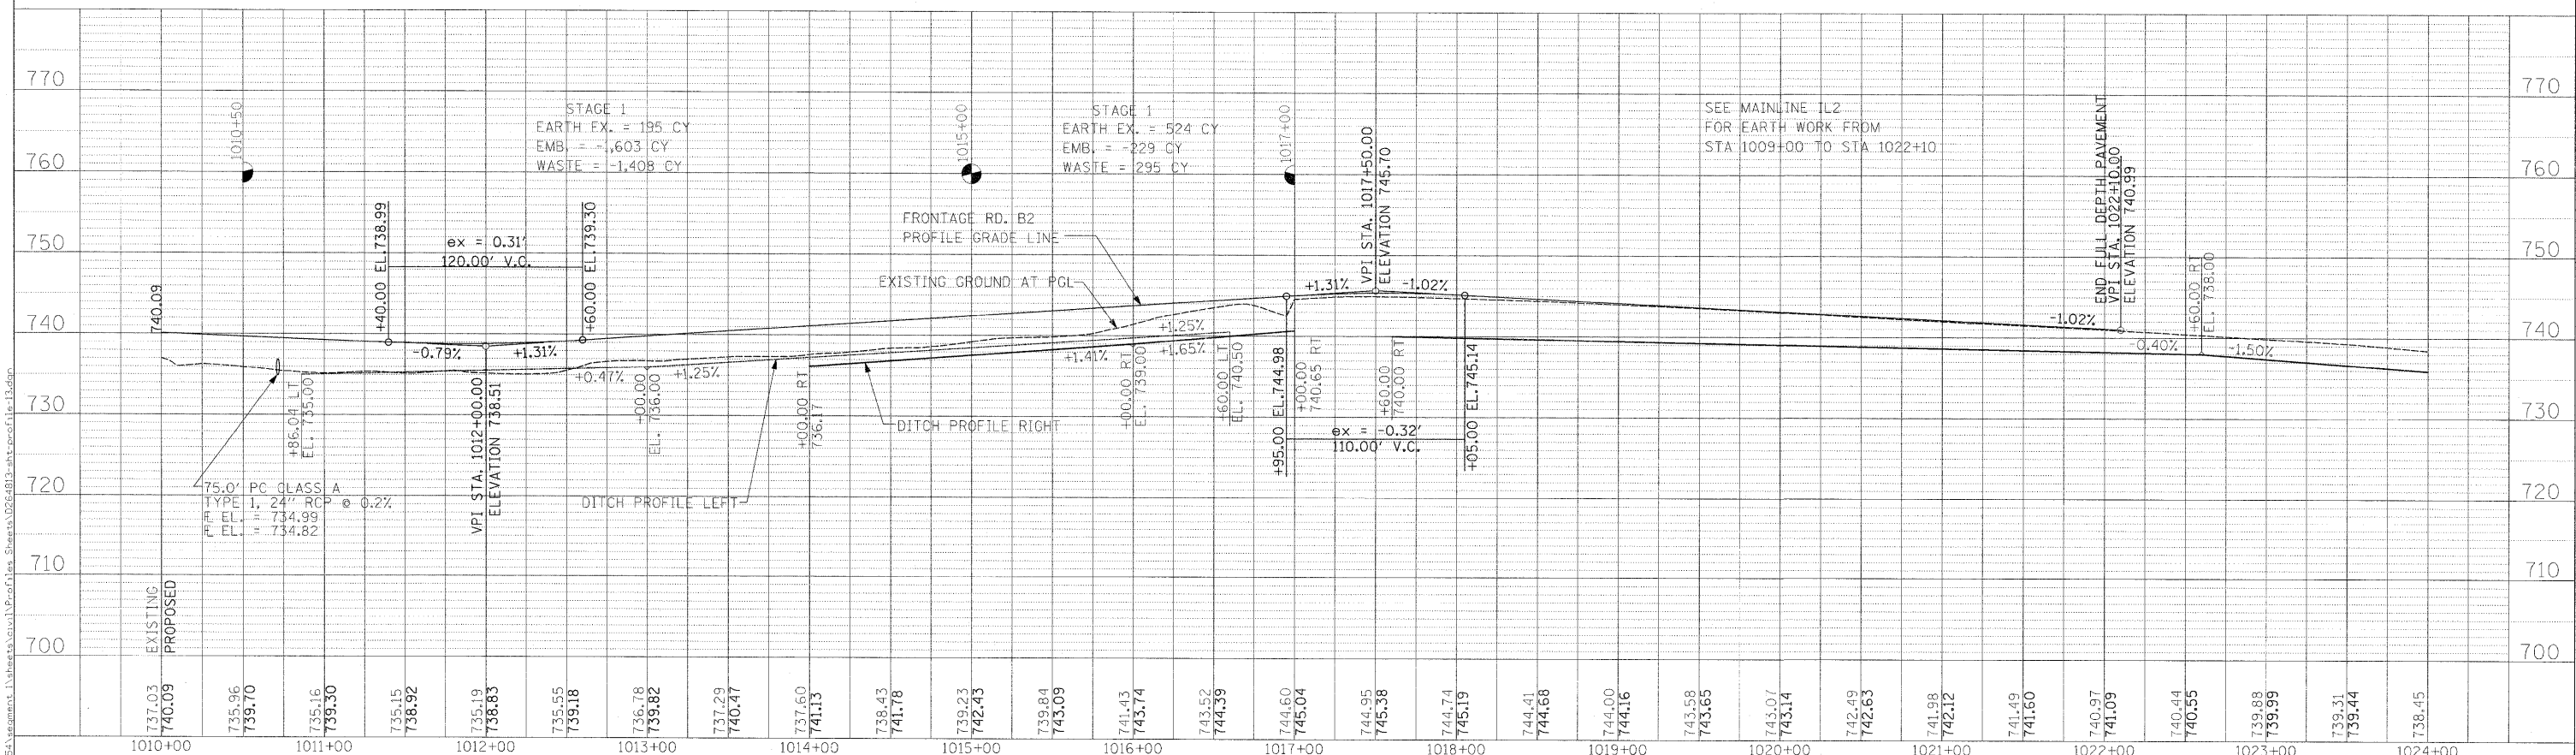


PLAN	SURVEYOR	DATE
	PLOTTED	
	ALIGNMENT CHECKED	
	GRADES CHECKED	
	STRUCTURE CHECKED	
	NO. BOOK	
	NO.	

PROFILE	SURVEYOR	DATE
	PLOTTED	
	GRADES CHECKED	
	STRUCTURE CHECKED	
	NO. BOOK	
	NO.	

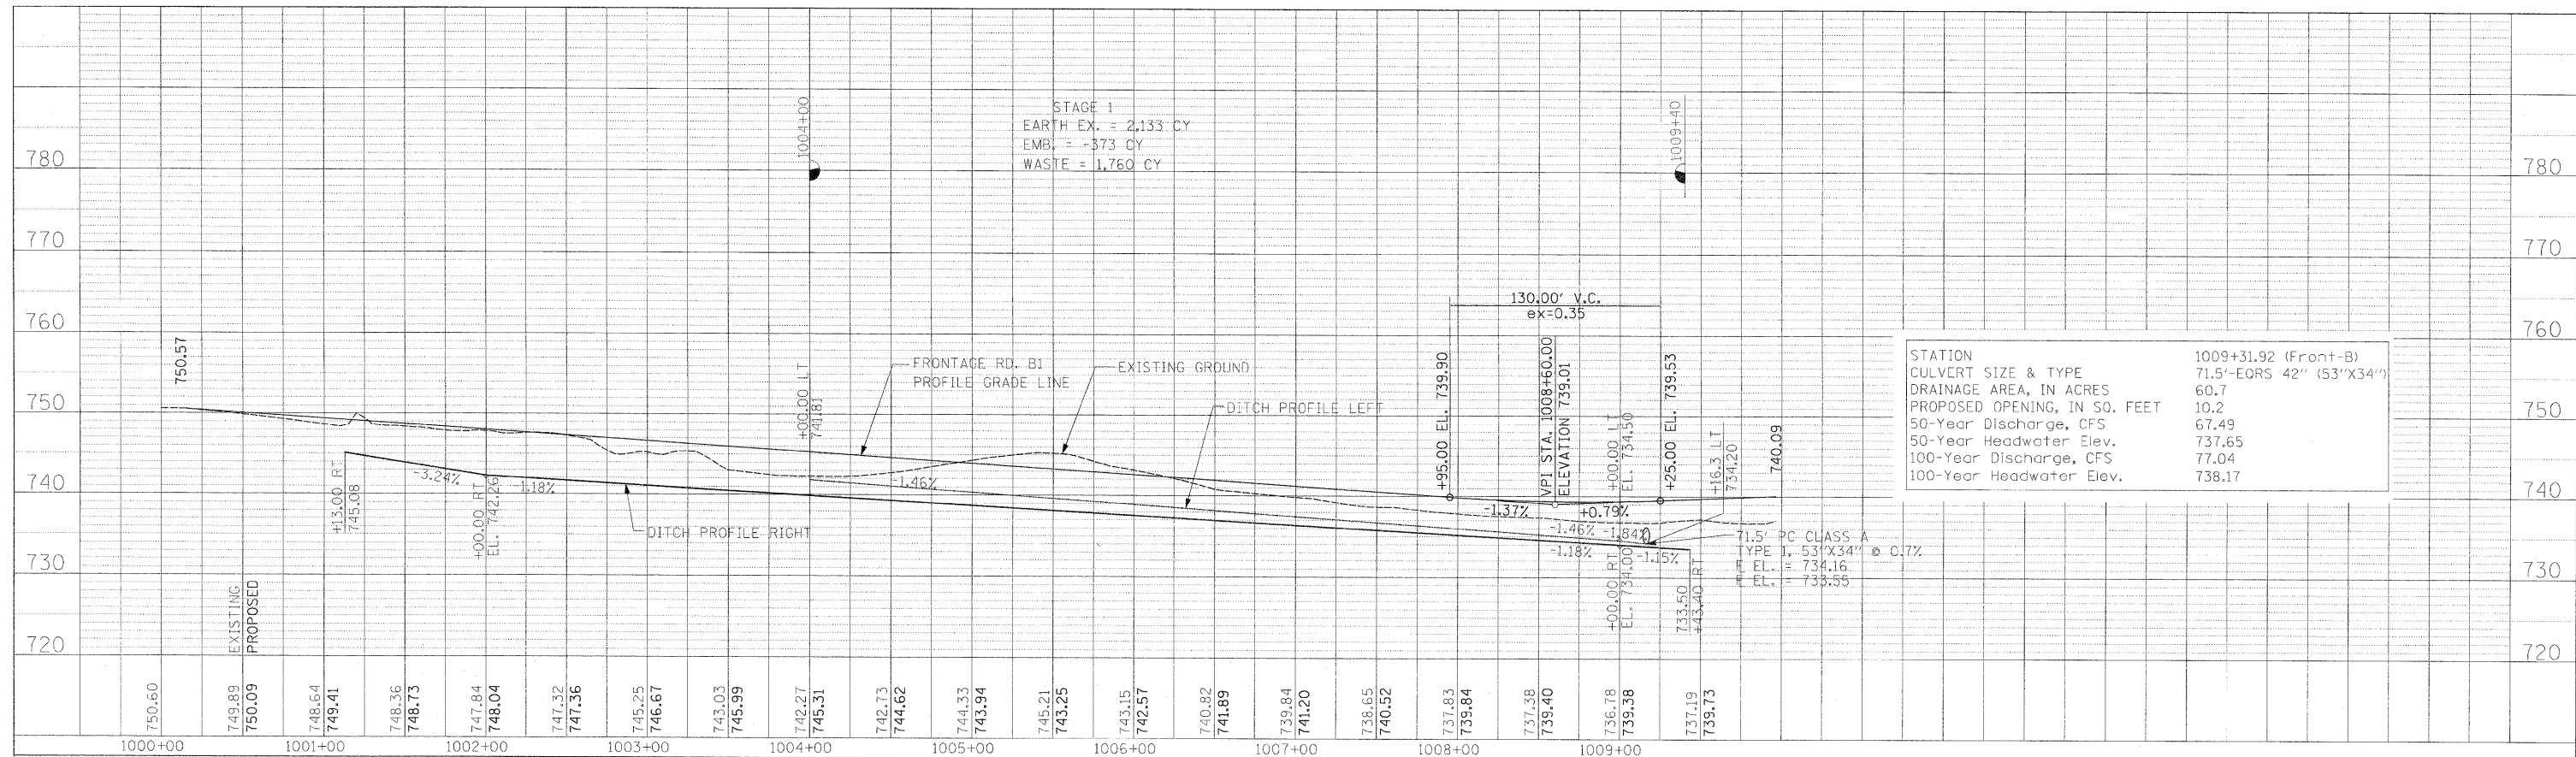

USER NAME = zulkowsd	DESIGNED RDT/GC	REVISED -
	DRAWN RDT	REVISED -
PLOT SCALE = 50,000 FT / IN.	CHECKED GC	REVISED -
PLOT DATE = 2/2/2011	DATE 01-14-11	REVISED -

STATE OF ILLINOIS  
DEPARTMENT OF TRANSPORTATION

FRONTAGE RD B1 & B2  
PROFILE SHEET 13

SCALE: H=1:50, V=1:10 SHEET NO. 106 OF 530 SHEETS STA. TO STA.

F.A.P. RTE.	SECTION	COUNTY	TOTAL SHEETS	SHEET NO.
734	77-2-1 & 77-2B-2	WINNEBAGO	530	106
				CONTRACT NO. 64813
ILLINOIS FED. AID PROJECT				