



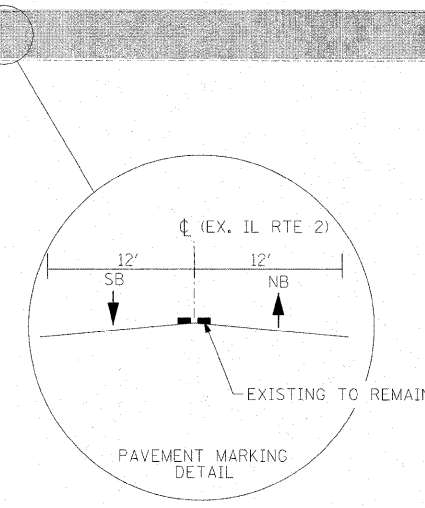

* PRIOR TO REMOVING PE'S, CONTRACTOR SHALL PROVIDE GRADING & BASE COURSE UP TO W. FRONTAGE RD. E.

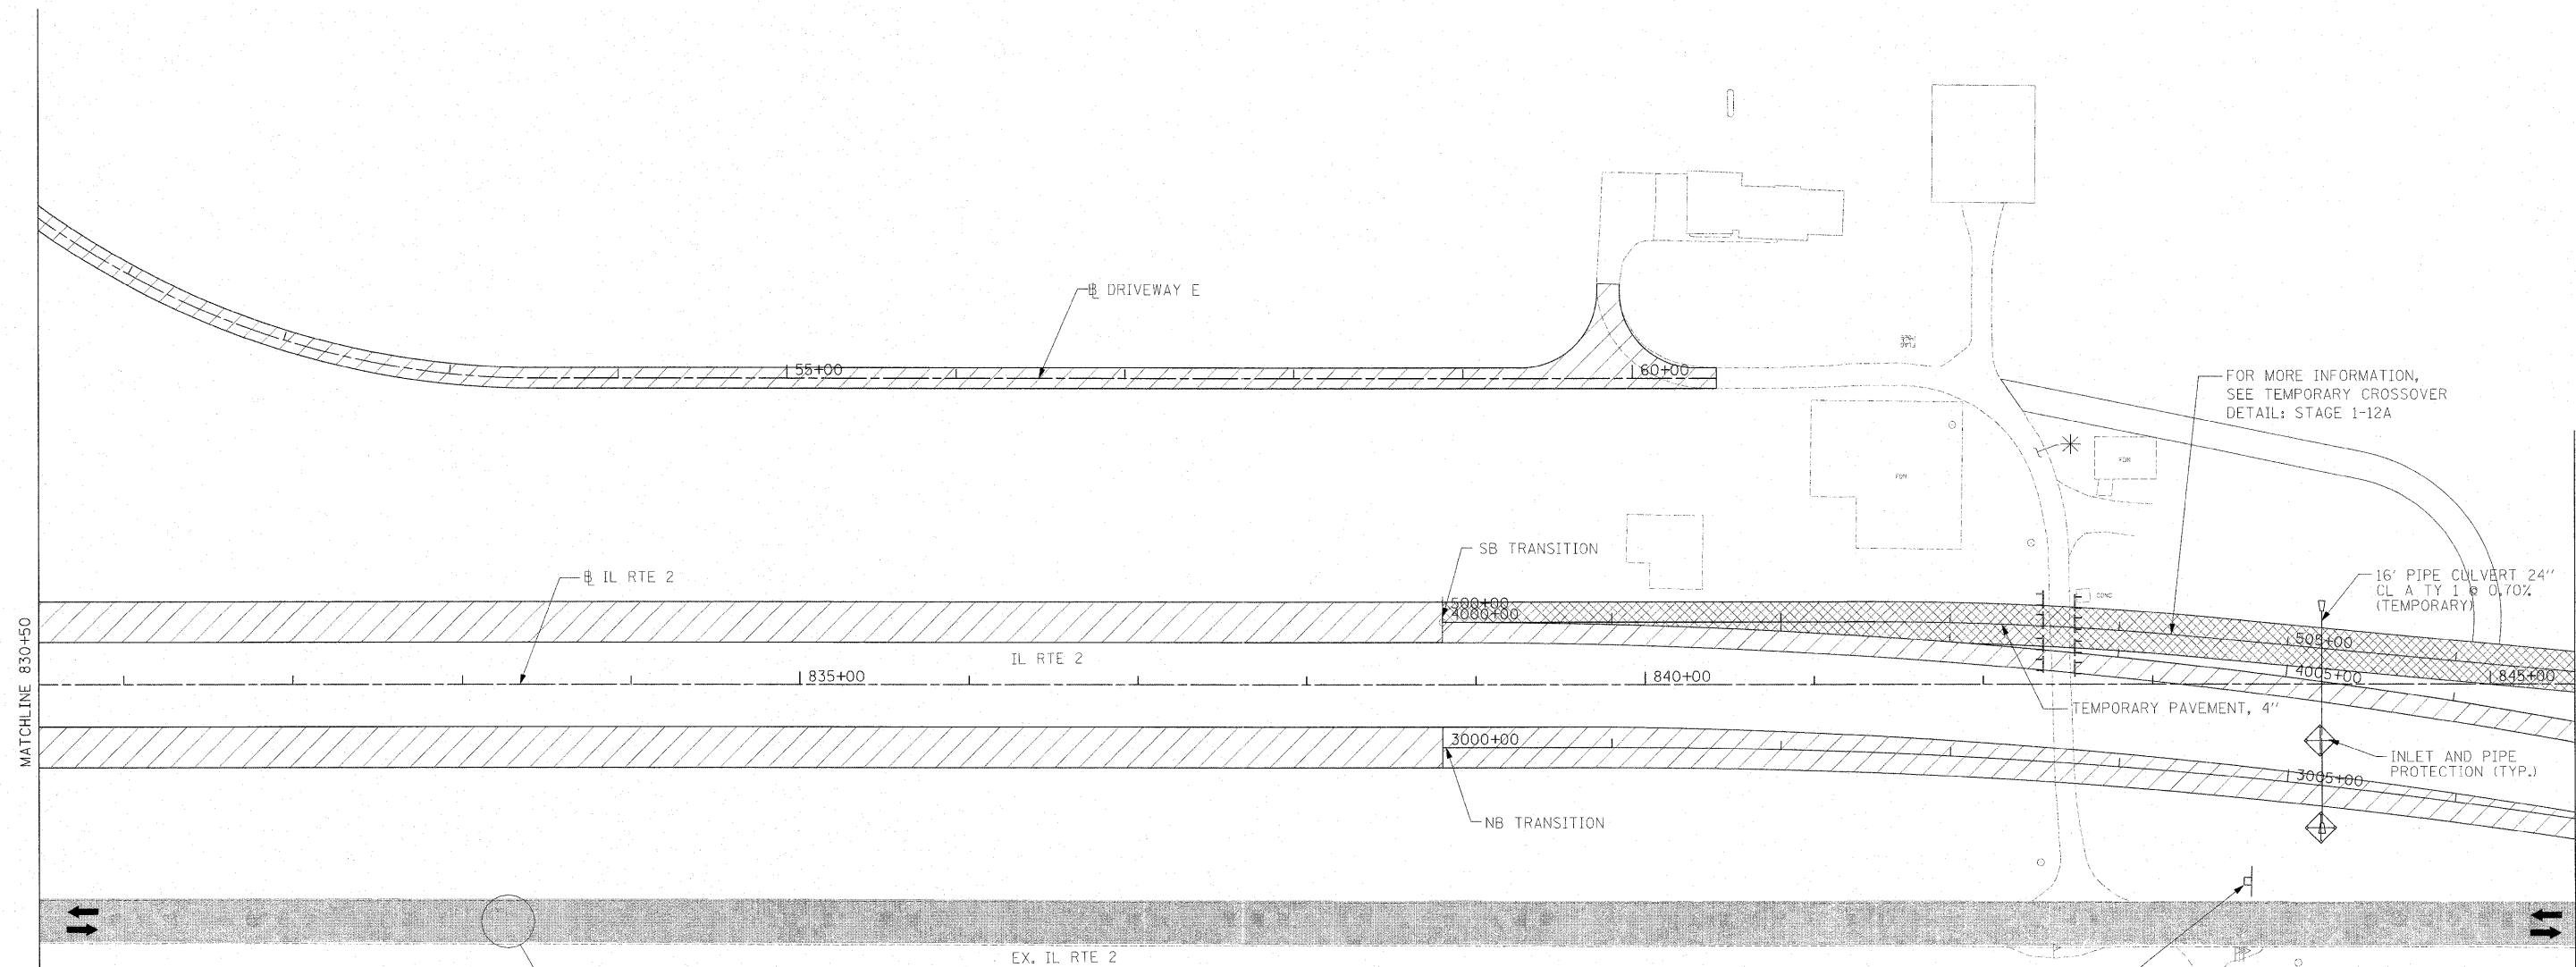

- LEGEND**
- EXISTING OR NEWLY CONSTRUCTED PAVEMENT USED FOR TRAFFIC
 - CONSTRUCTION ZONE DURING STAGE
 - DIRECTION OF TRAVEL
 - TEMPORARY PAVEMENT (SEE TYPICAL SECTION FOR WIDENING)
 - BARRICADE, TYPE III
 - DRUM WITH STEADY BURNING LIGHT
 - ARROW BOARD

NOTE: FOR ALIGNMENT AND PROFILE OF TEMPORARY PAVEMENT, SEE STAGE 1-12A

USER NAME = zulkowad	DESIGNED STS/ROD	REVISED -
	DRAWN RDT	REVISED -
PLOT SCALE = 50.0000 FT / IN.	CHECKED GC	REVISED -
PLOT DATE = 2/2/2011	DATE 01-14-11	REVISED -

**STATE OF ILLINOIS
DEPARTMENT OF TRANSPORTATION**

**ILLINOIS ROUTE 2
SUGGESTED STAGES OF CONSTRUCTION
AND TRAFFIC CONTROL STAGE 1 - 11**

F.A.P. RTE.	SECTION	COUNTY	TOTAL SHEETS	SHEET NO.
734	77-2-2 & 77-2B-1	WINNEBAGO	530	124
CONTRACT NO. 64813				

SCALE: 1"=50' SHEET NO. 124 OF 530 SHEETS STA. 830+50 TO STA. 845+50

FED. ROAD DIST. NO. ILLINOIS FED. AID PROJECT