
 








* PRIOR TO REMOVING PE'S CONTRACTOR
 SHALL PROVIDE GRADING & BASE COURSE
 ON W. FRONTAGE RD. A UP TO CASTLE DRIVE.

LEGEND

-  EXISTING OR NEWLY CONSTRUCTED PAVEMENT USED FOR TRAFFIC
-  CONSTRUCTION ZONE DURING STAGE
-  DIRECTION OF TRAVEL
-  TEMPORARY PAVEMENT (SEE TYPICAL SECTION FOR WIDENING)
-  BARRICADE, TYPE III
-  DRUM WITH STEADY BURNING LIGHT
-  ARROW BOARD

 

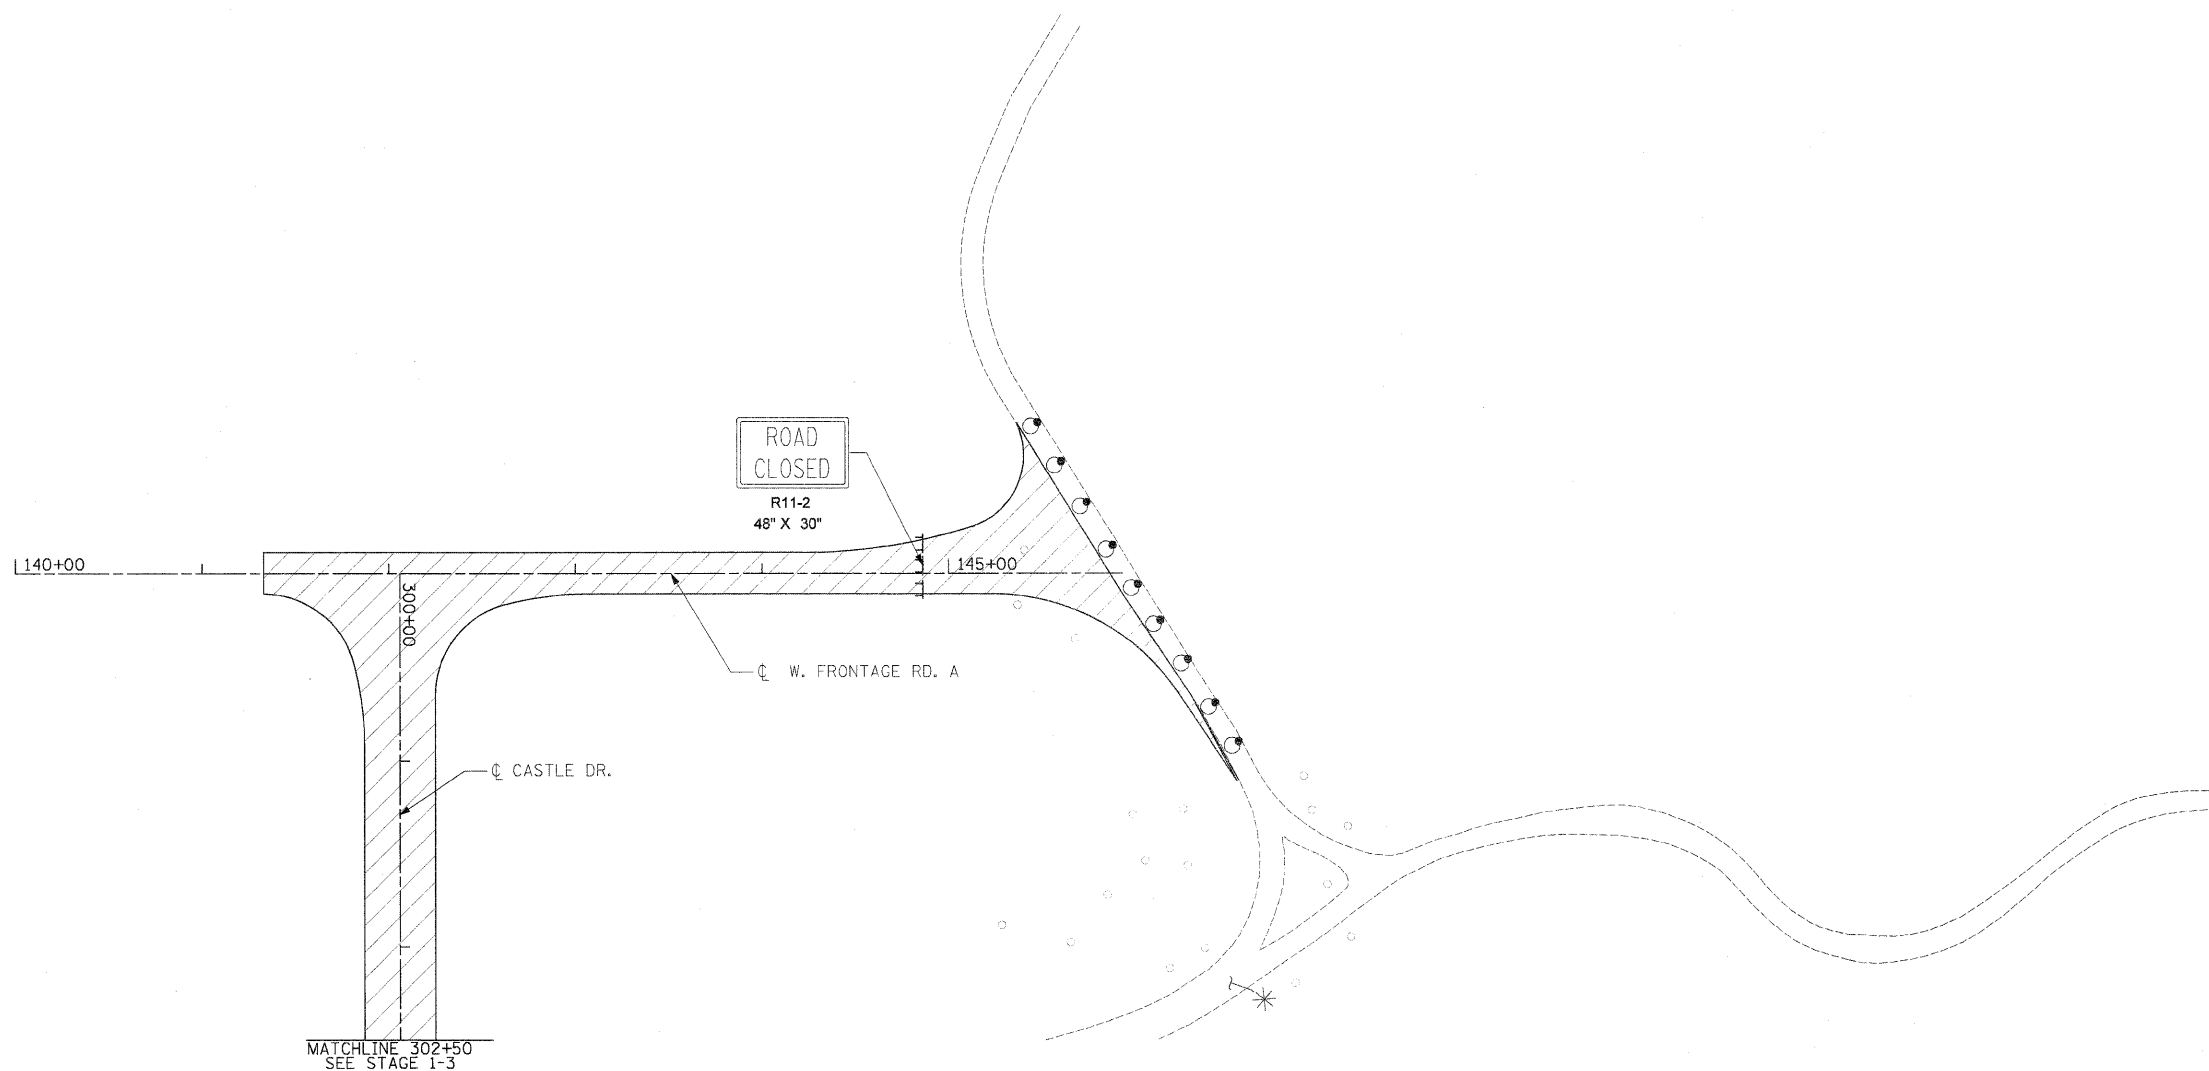I:\projects\11284\asement\1\sheet\11284\sheet\11284-133.dwg

USER NAME: Thompson	DESIGNED: STS/ROT	REVISED: -
DRAWN: RDT	CHECKED: CC	REVISED: -
DATE: 01-14-11		REVISED: -

**STATE OF ILLINOIS
 DEPARTMENT OF TRANSPORTATION**

**ILLINOIS ROUTE 2
 SUGGESTED STAGES OF CONSTRUCTION
 AND TRAFFIC CONTROL STAGE 1-19**

SCALE: 1"=50' SHEET NO. 133 OF 530 SHEETS STA. 300+00 TO STA. 302+50

F.A.P. RTE.	SECTION	COUNTY	TOTAL SHEETS	SHEET NO.
734	77-2-2 & 77-2B-1	WINNEBAGO	530	133
FED. ROAD DIST. NO.		ILLINOIS FED. AID PROJECT		

CONTRACT NO. 64813