
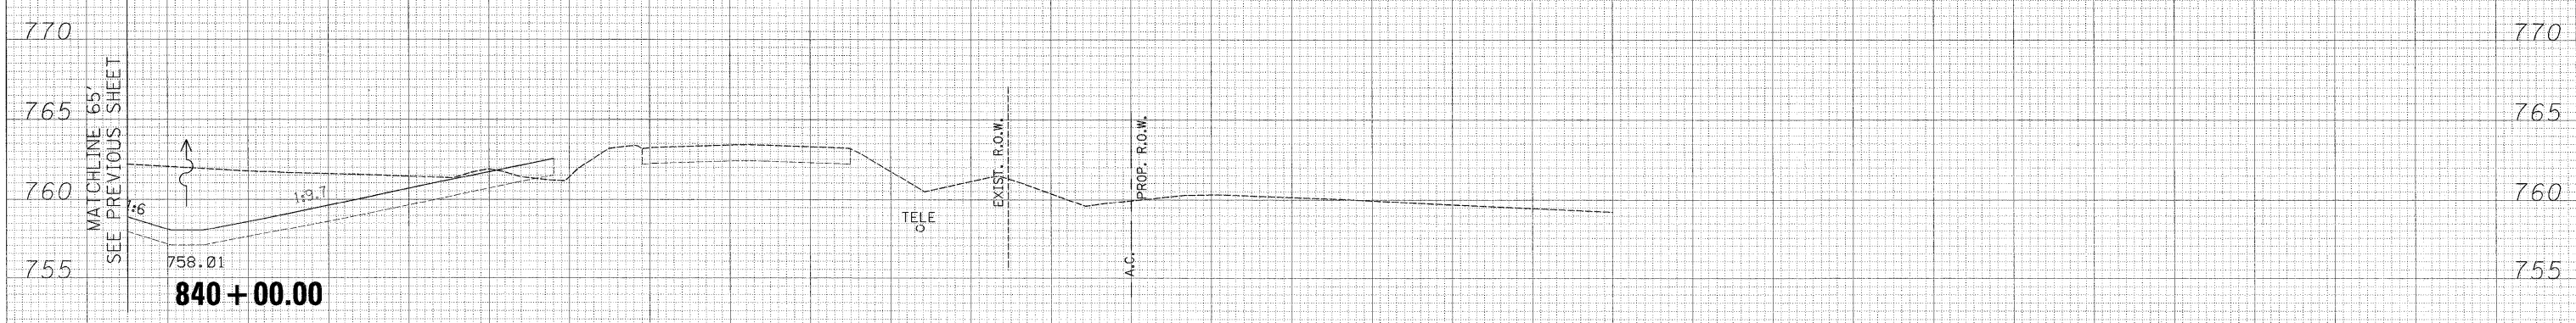


70 80 90 100 110 120 130 140 150 160 170 180 190 200 210 220 230 240 250 260 270 280 290 300 310 320 330 340 350 360

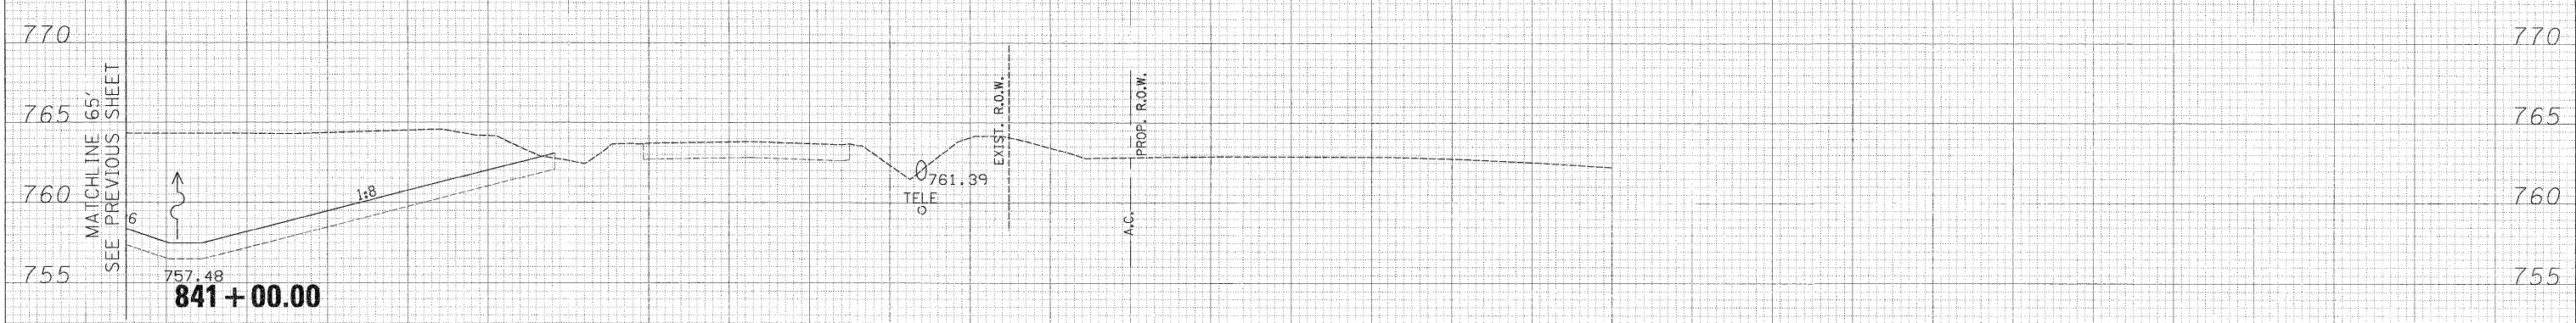

70 80 90 100 110 120 130 140 150 160 170 180 190 200 210 220 230 240 250 260 270 280 290 300 310 320 330 340 350 360

FINAL SURVEY	BY	DATE
SURVEY		
PLOTTED		
NOTE BOOK		
AREAS		
CHECKED		
NO.		

ORIGINAL SURVEY	BY	DATE
SURVEY		
PLOTTED		
NOTE BOOK		
AREAS		
CHECKED		
NO.		

USER NAME = zulkowsd	DESIGNED RDT	REVISED -
PLLOT SCALE = 10.0000' / IN.	DRAWN RDT	REVISED -
PLLOT DATE = 2/2/2011	CHECKED GC	REVISED -
	DATE 1-14-11	REVISED -

**STATE OF ILLINOIS  
DEPARTMENT OF TRANSPORTATION**

**ILLINOIS ROUTE 2 NORTH TRANSITION  
STAGE 1 CROSS SECTIONS**

F.A.P. RTE. 734	SECTION 77-2-2 & 77-2B-1	COUNTY WINNEBAGO	TOTAL SHEETS 530	SHEET NO. 135
				CONTRACT NO. 64813

SCALE: 1" = 10' SHEET NO. 135 OF 530 SHEETS STA. 840+00.00 TO STA. 841+00.00

ILLINOIS FED. AID PROJECT

\\p-objects\11254\segment 1\sheet\civil\Traffic Control\0264813-sh1-kssht-LL2 North Transition Stage 1.dgn