

70 80 90 100 110 120 130 140 150 160 170 180 190 200 210 220 230 240 250 260 270 280 290 300 310 320 330 340 350 360

770

765

760

755

765

760

755

770

765


760

755

DATE	BY	SURVEYED	PLOTTED	TEMP. DATE	AREAS	CHECKED
NO.						

765
760
755
MATCHLINE
SEE PREVIOUS SHEET


845 + 00.00

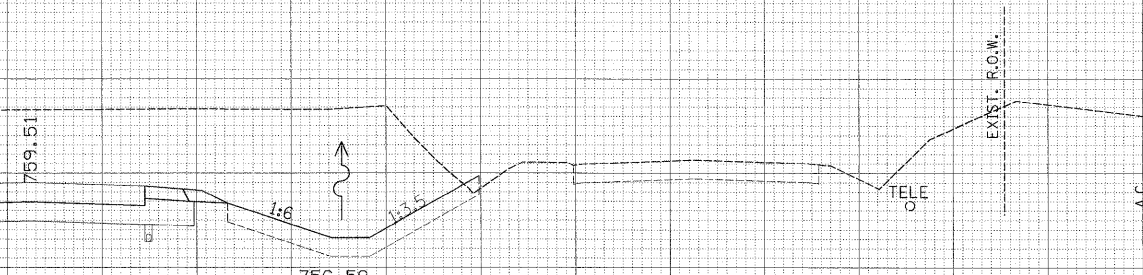

DATE	BY	SURVEYED	PLOTTED	TEMP. DATE	AREAS	CHECKED
NO.						

770
765
760
755
MATCHLINE 65'
SEE PREVIOUS SHEET

844 + 00.00

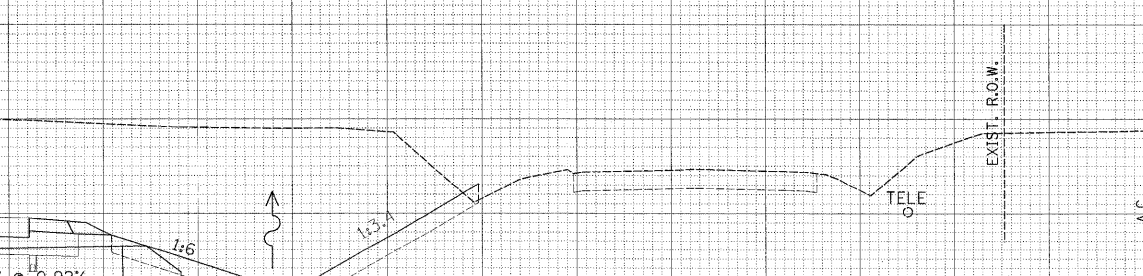

USER NAME = zulkowsd	DESIGNED RDT	REVISED -
PLOT SCALE = 10.0000' / IN.	DRAWN RDT	REVISED -
PLOT DATE = 2/2/2011	CHECKED GC	REVISED -
	DATE 01-14-11	REVISED -

STATE OF ILLINOIS
DEPARTMENT OF TRANSPORTATION

ILLINOIS ROUTE 2 NORTH TRANSITION
STAGE 1 CROSS SECTIONS

SCALE: 1" = 10' SHEET NO. 139 OF 530 SHEETS STA. 844+00.00 TO STA. 845+06.63

F.A.P. R.T.E.	SECTION	COUNTY	TOTAL SHEETS	SHEET NO.
734	77-2-2 & 77-2B-1	WINNEBAGO	530	139
CONTRACT NO. 64813				

ILLINOIS FED. AID PROJECT

\\projects\11254\segment 1\sheet\civil\offic Control\0264813-sht-xssht-IL2 North Transition Stage 1.dgn