


DATE	
BY	
SURVEYED	
PLOTTED	
TEMPLATE	
NOTE BOOK	
AREAS CHECKED	
NO.	

DATE	
BY	
SURVEYED	
PLOTTED	
TEMPLATE	
NOTE BOOK	
AREAS CHECKED	
NO.	

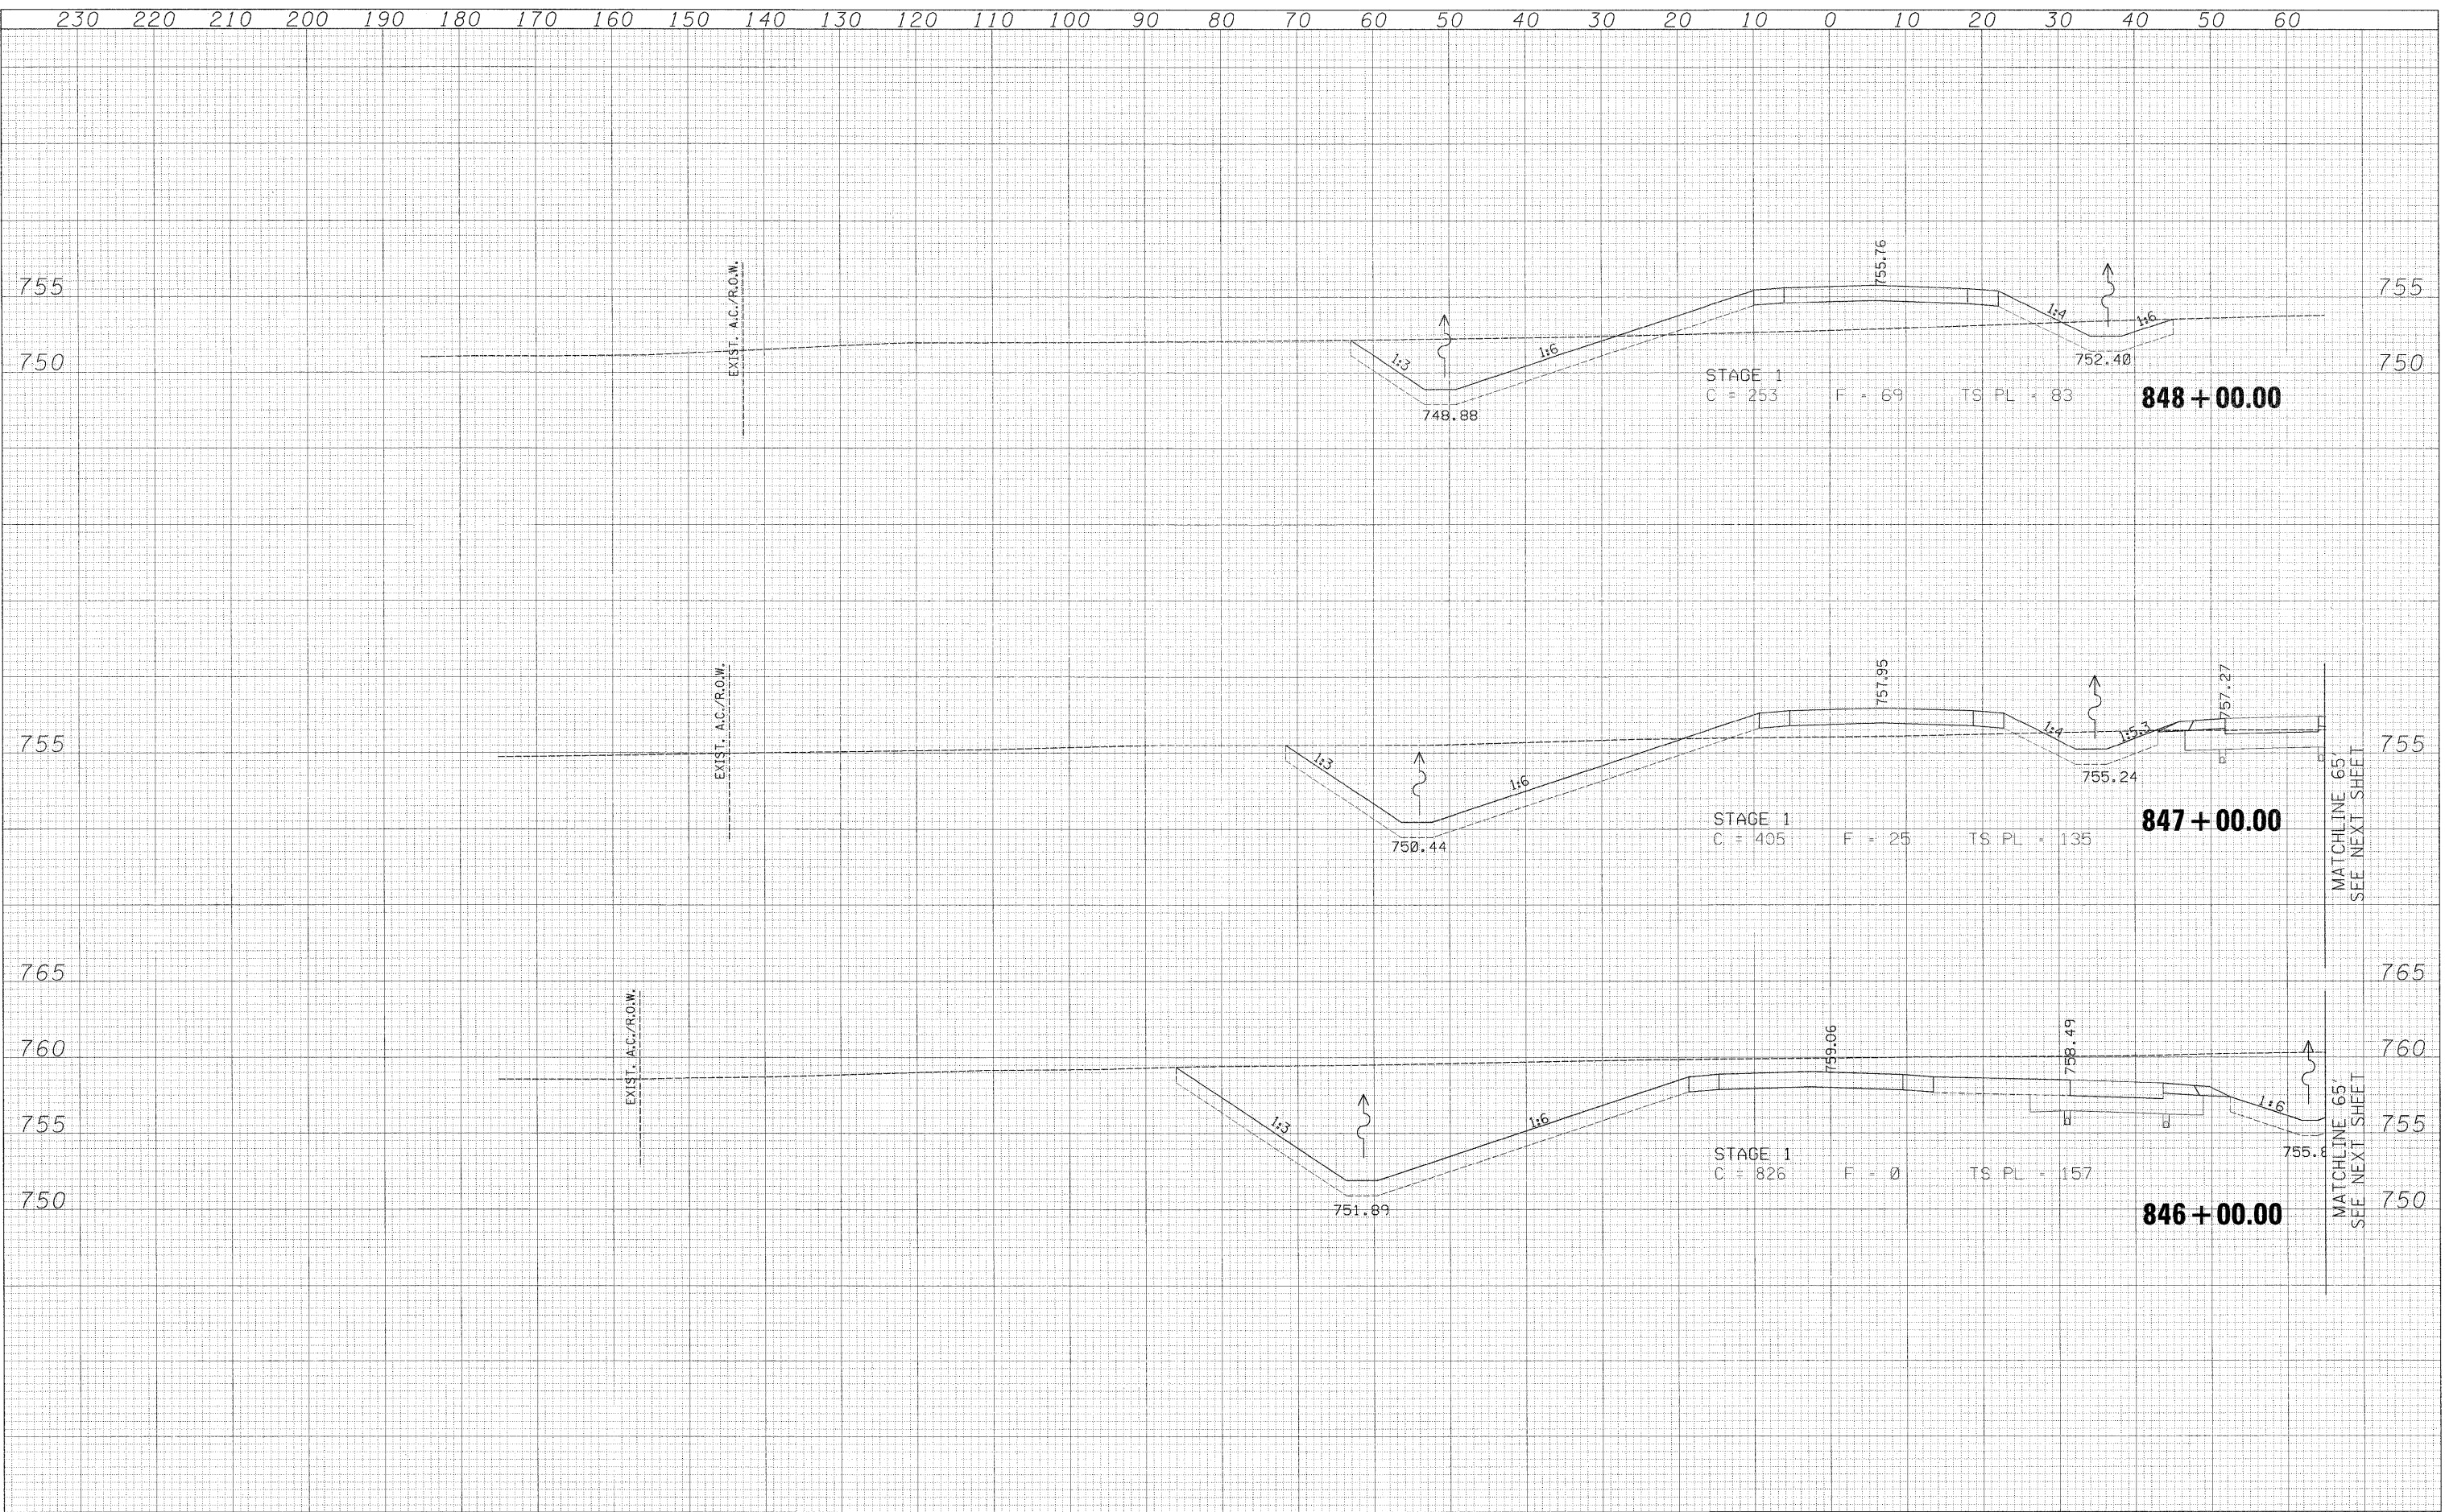

230	220	210	200	190	180	170	160	150	140	130	120	110	100	90	80	70	60	50	40	30	20	10	0	10	20	30	40	50	60																														
USER NAME = zulkowad DESIGNED RDT DRAWN RDT CHECKED GC DATE 01-14-11														REVISIONS - - - -														<b>STATE OF ILLINOIS</b> <b>DEPARTMENT OF TRANSPORTATION</b>										<b>ILLINOIS ROUTE 2 NORTH TRANSITION</b> <b>STAGE 1 CROSS SECTIONS</b>										F.A.P. RTE. 734		SECTION 77-2-2 & 77-28-1		COUNTY WINNEBAGO		TOTAL SHEETS 530		SHEET NO. 140		CONTRACT NO. 64813	
SCALE: H <sub>1</sub> :V <sub>1</sub> = 1/8" = 10' SHEET NO. 140 OF 530 SHEETS STA. 845+30.72 TO STA. 847+00.00 ILLINOIS FED. AID PROJECT	

\\projects\11254\segment 1\sheets\civil\Traffic Control\0264813-sht-xssht-IL2 North Transition Stage 1.dgn