


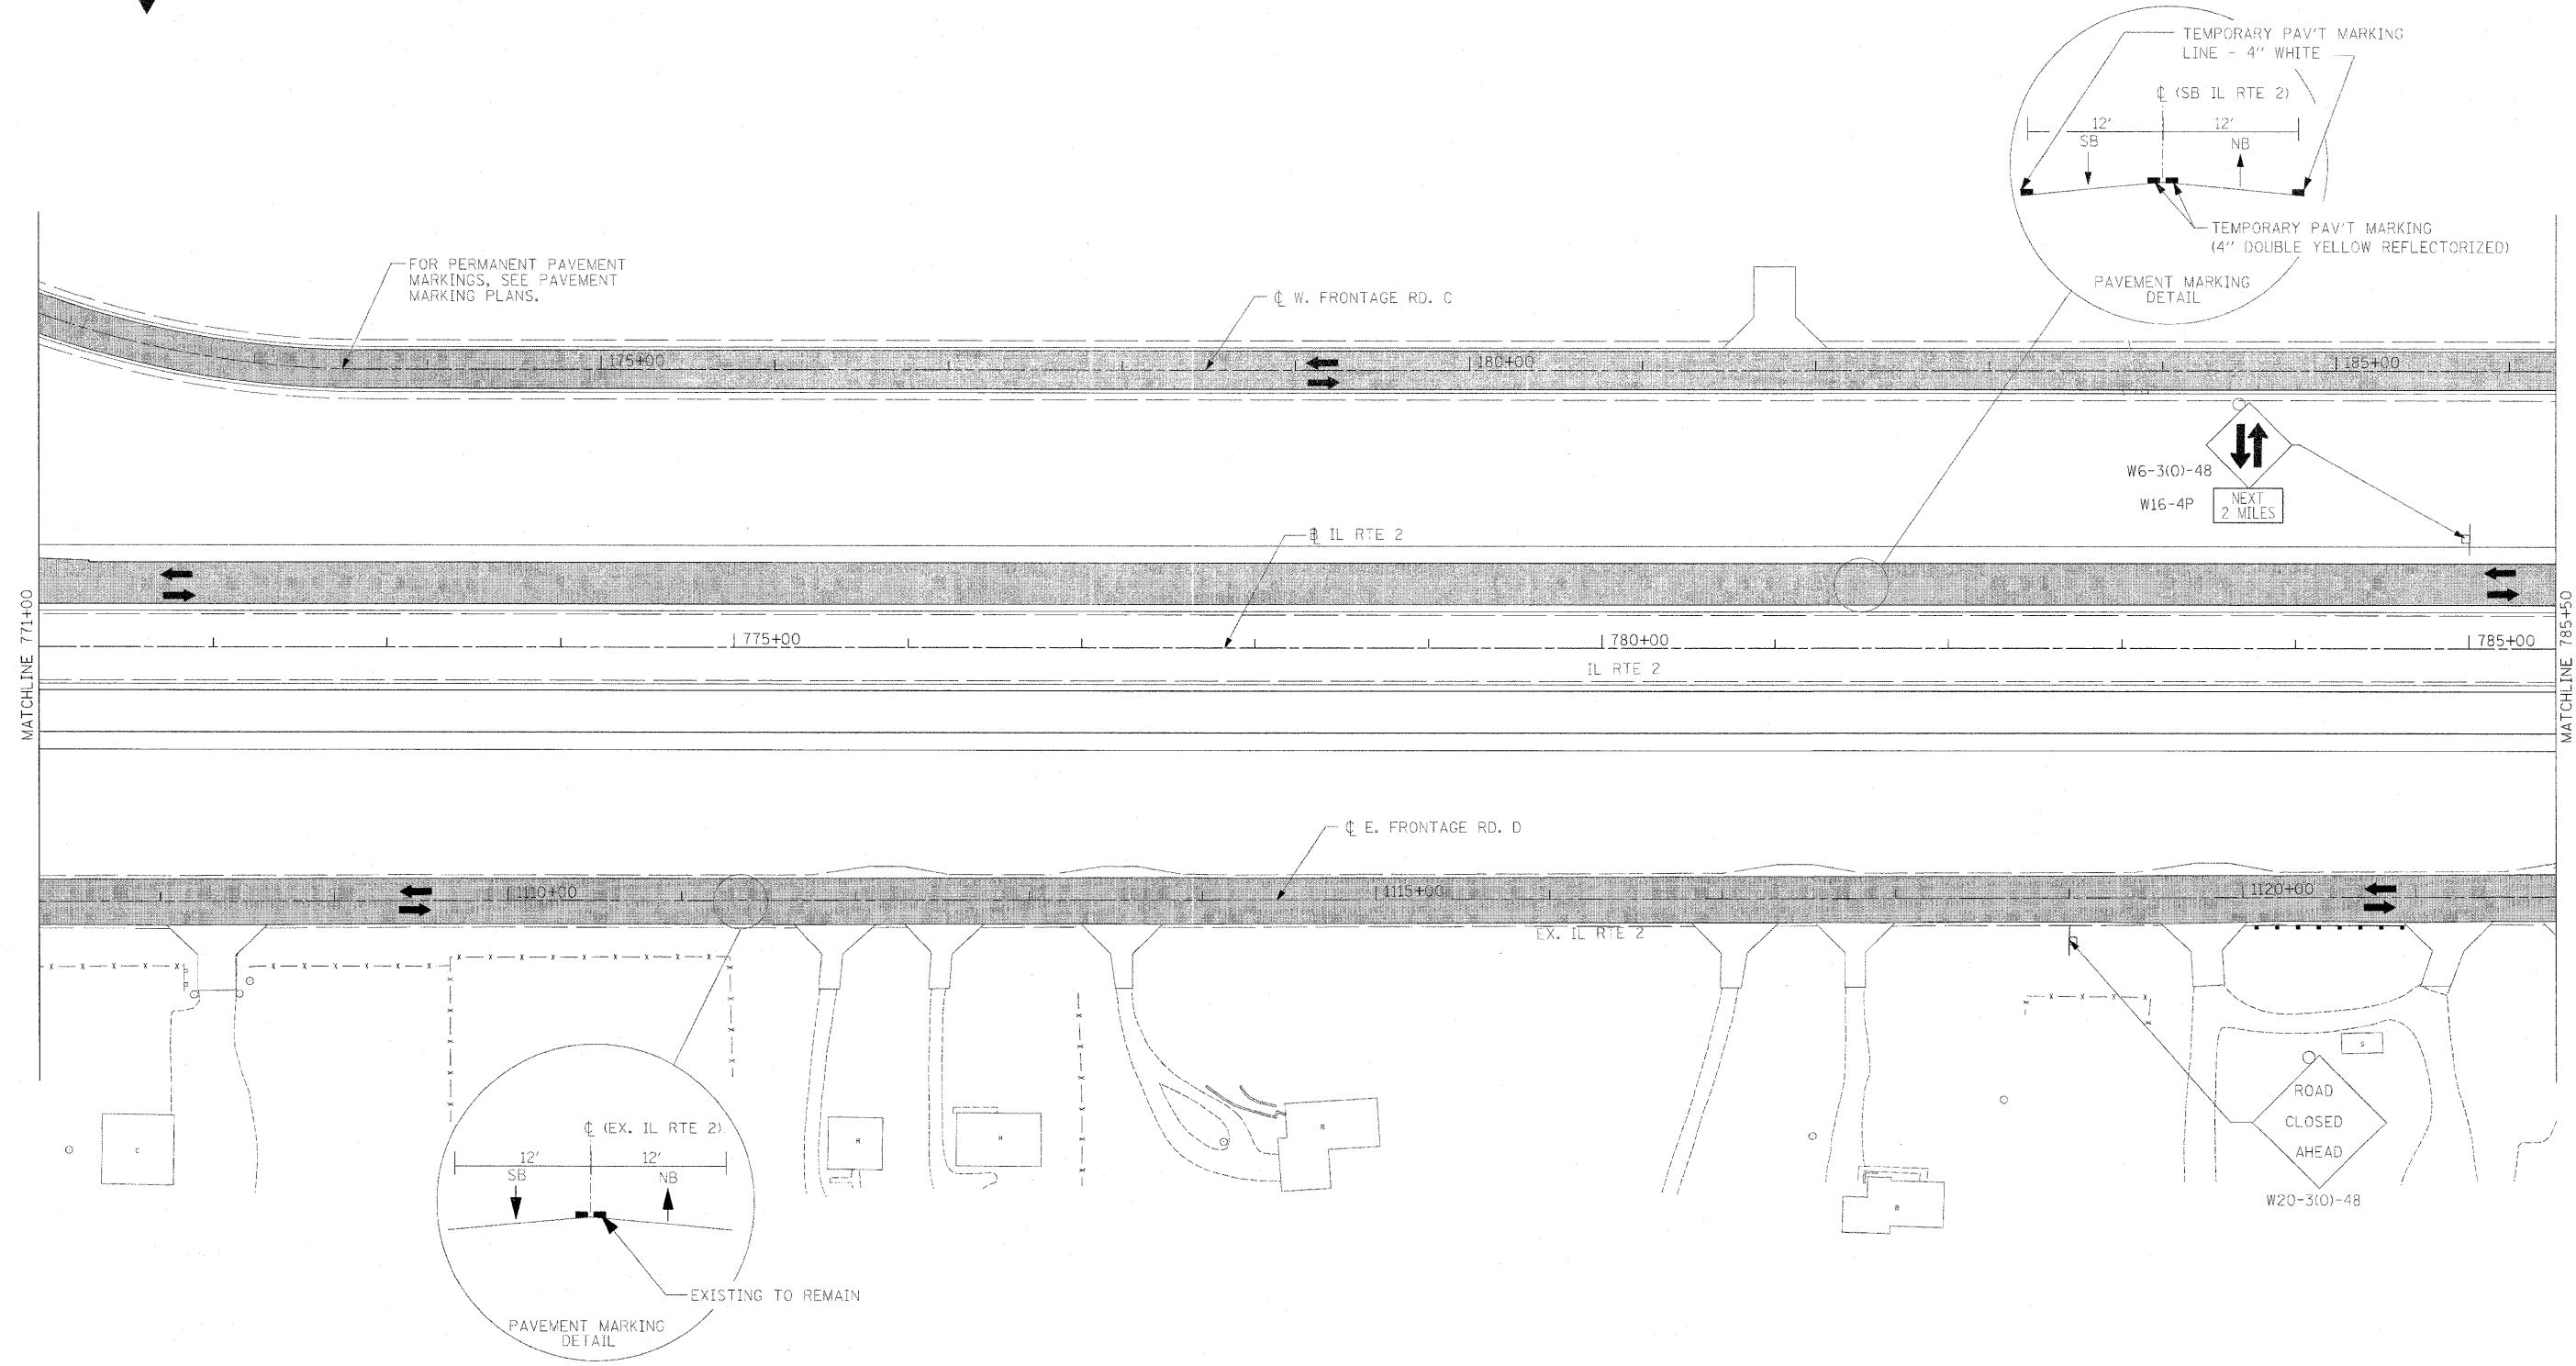

LEGEND

- EXISTING OR NEWLY CONSTRUCTED PAVEMENT USED FOR TRAFFIC
- CONSTRUCTION ZONE DURING STAGE
- DIRECTION OF TRAVEL
- TEMPORARY PAVEMENT (SEE TYPICAL SECTION FOR WIDENING)
- BARRICADE, TYPE III
- DRUM WITH STEADY BURNING LIGHT
- ARROW BOARD



USER NAME = zulkowad	DESIGNED STS/RDT	REVISED -
DRAWN RDT	REVISED -	
CHECKED GC	REVISED -	
DATE 01-14-11	REVISED -	

**STATE OF ILLINOIS
DEPARTMENT OF TRANSPORTATION**

**ILLINOIS ROUTE 2
SUGGESTED STAGES OF CONSTRUCTION
AND TRAFFIC CONTROL STAGE 2 - 7**

F.A.P. RTE.	SECTION	COUNTY	TOTAL SHEETS	SHEET NO.
734	77-2-2 & 77-2B-1	WINNEBAGO	530	153
CONTRACT NO. 64813				

SCALE: 1"=50' SHEET NO. 153 OF 530 SHEETS STA. 771+00 TO STA. 785+50 FED. ROAD DIST. NO. [ILLINOIS] FED. AID PROJECT

I:\Projects\1254\segment\1\sheet\1\Traffic Control\0264813-1h1-v2.dwg