









NOTES

- SEE SIGNING PLANS AND PAVEMENT MARKING PLANS FOR LOCATION OF PROPOSED SIGNS AND PAVEMENT MARKINGS
- CONSTRUCT ISLAND IN STAGE 2A. TRAFFIC CONTROL SHALL BE DONE ACCORDING TO STANDARD 701701.

LEGEND

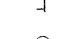-  EXISTING OR NEWLY CONSTRUCTED PAVEMENT USED FOR TRAFFIC
-  CONSTRUCTION ZONE DURING STAGE
-  DIRECTION OF TRAVEL
-  TEMPORARY PAVEMENT (SEE TYPICAL SECTION FOR WIDENING)
-  BARRICADE, TYPE III
-  DRUM WITH STEADY BURNING LIGHT
-  ARROW BOARD

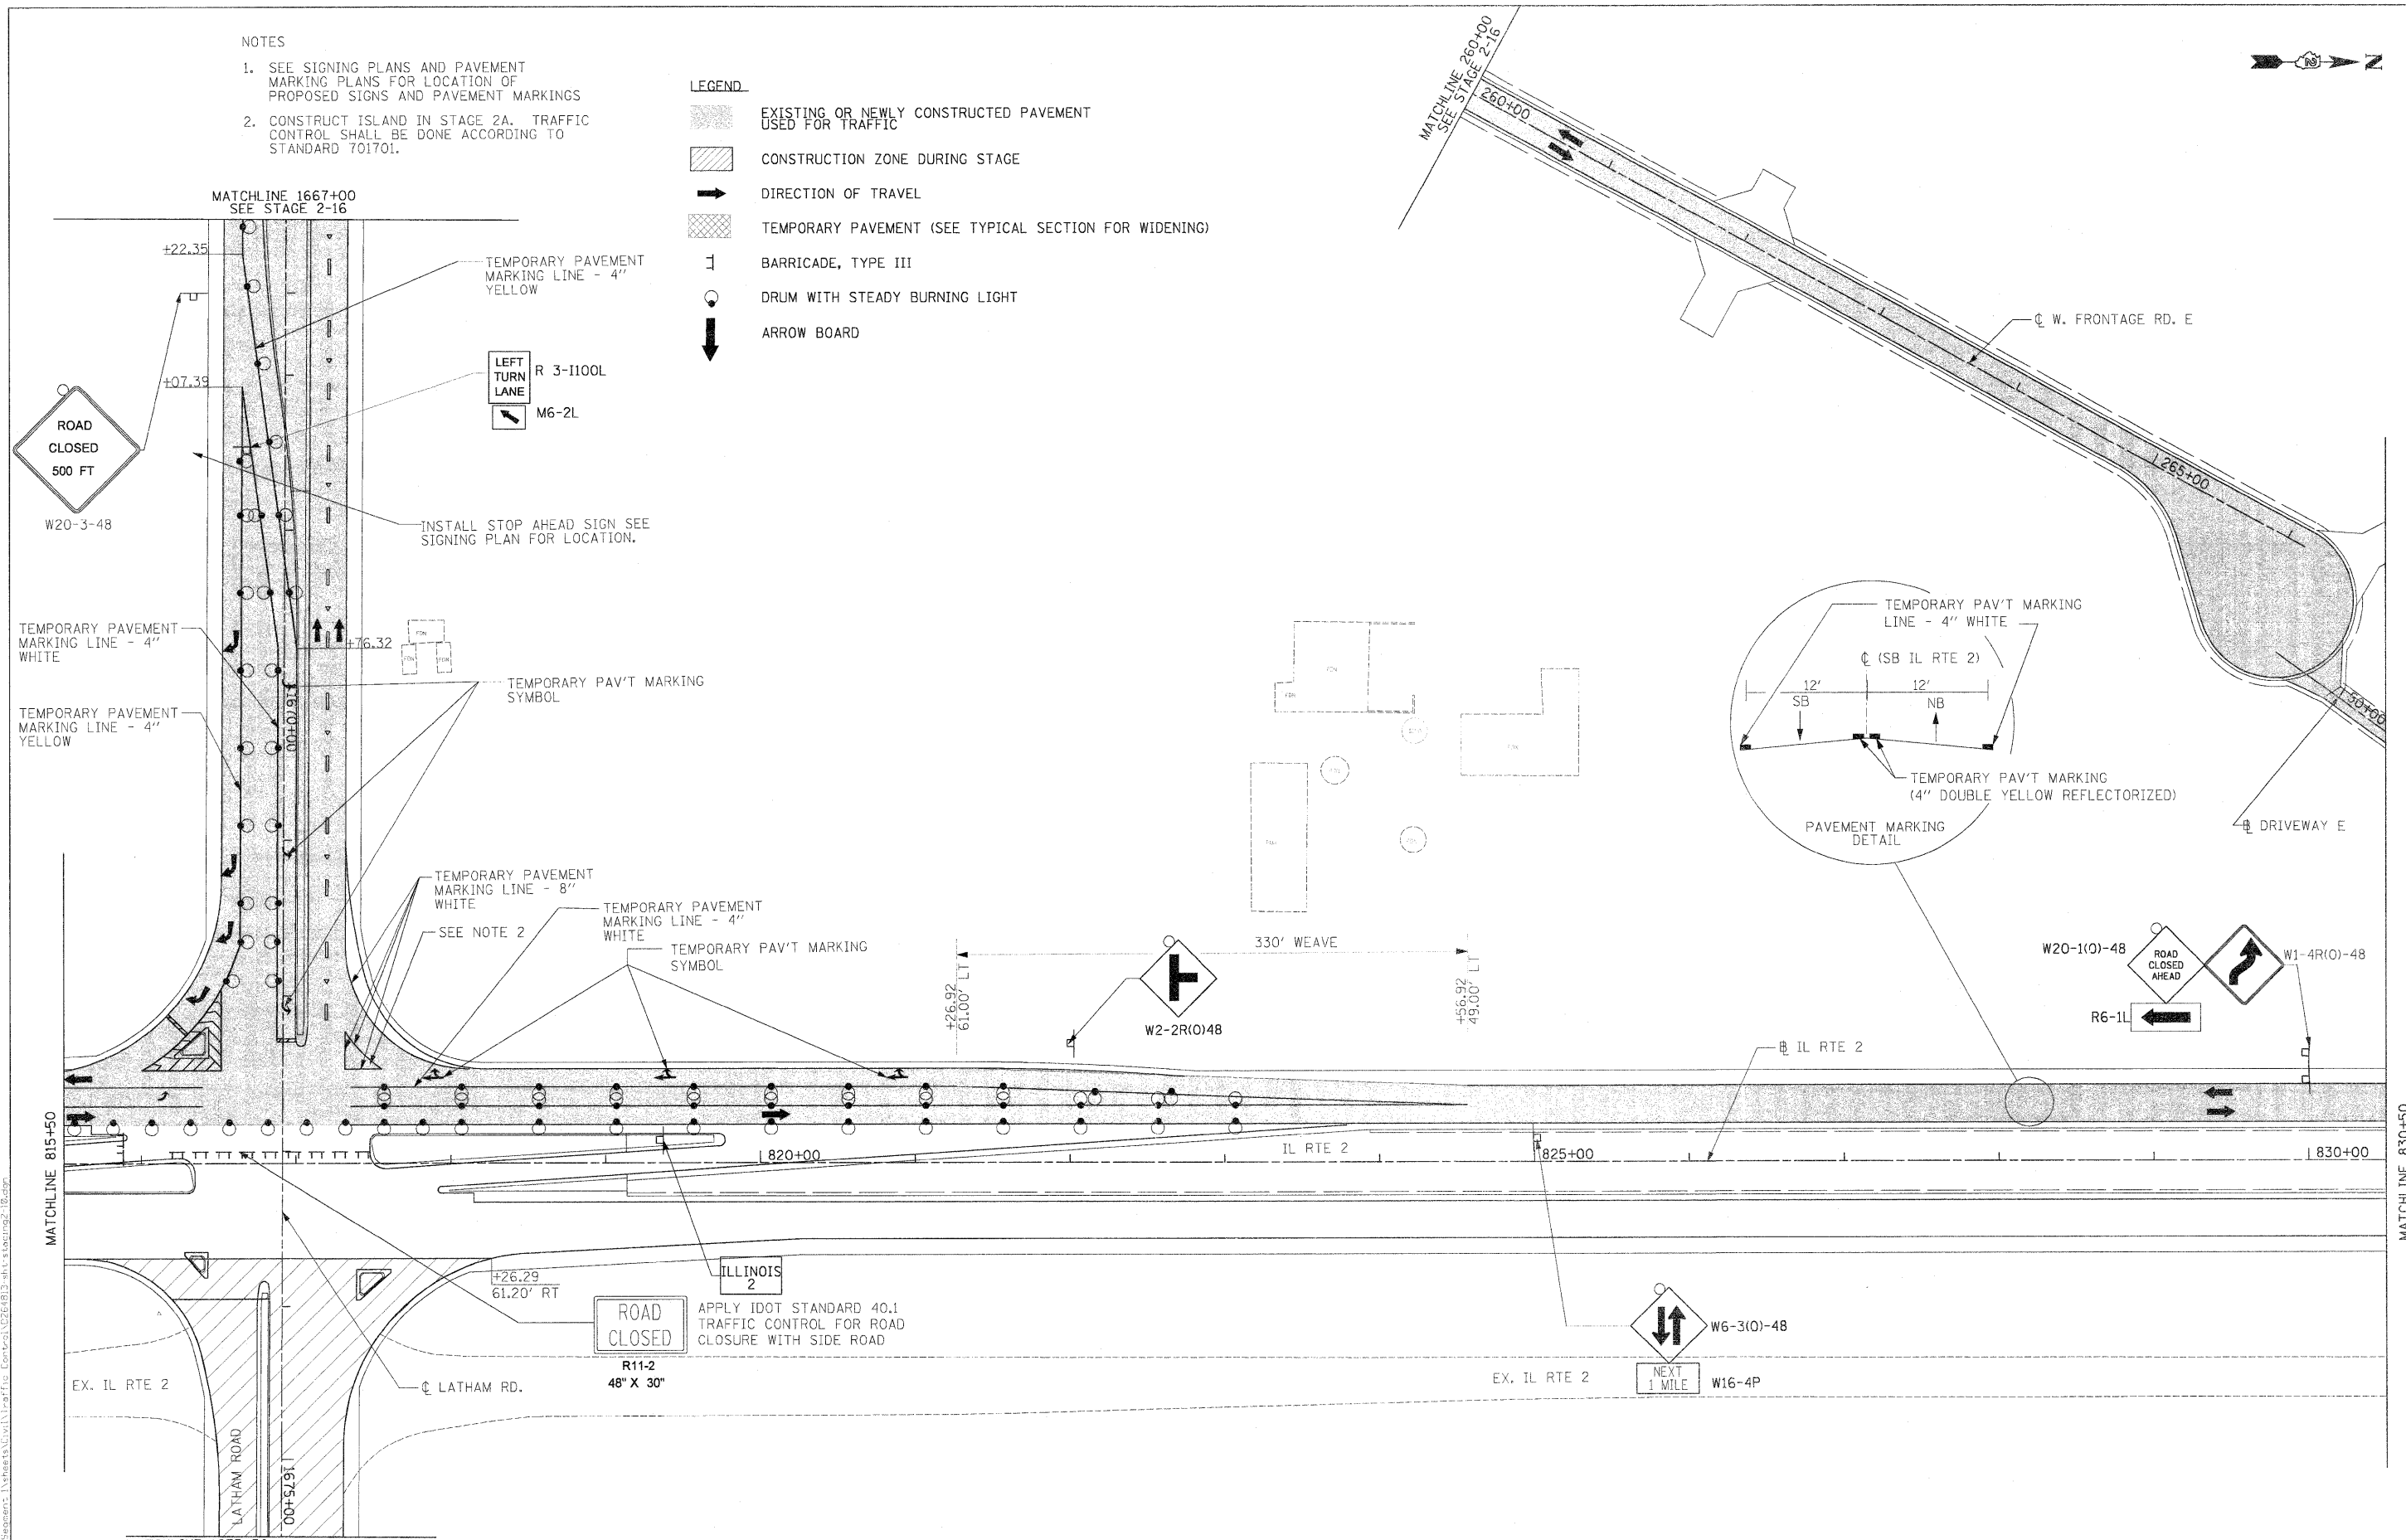

USER NAME = thompsond	DESIGNED STS/RDT	REVISED -
PLOT SCALE = 50,000 FT / IN.	DRAWN RDT	REVISED -
PLOT DATE = 4/7/2011	CHECKED CC	REVISED -
	DATE 01-14-11	REVISED -

STATE OF ILLINOIS
DEPARTMENT OF TRANSPORTATION

ILLINOIS ROUTE 2
SUGGESTED STAGES OF CONSTRUCTION
AND TRAFFIC CONTROL STAGE 2 - 10

SCALE: 1"=50' SHEET NO. 156 OF 530 SHEETS STA. 815+50 TO STA. 830+50

F.A.P. RTE.	SECTION	COUNTY	TOTAL SHEETS	SHEET NO.
734	77-2-2 & 77-2B-1	WINNEBAGO	530	156
CONTRACT NO. 64813				
FED. ROAD DIST. NO.		ILLINOIS FED. AID PROJECT		